
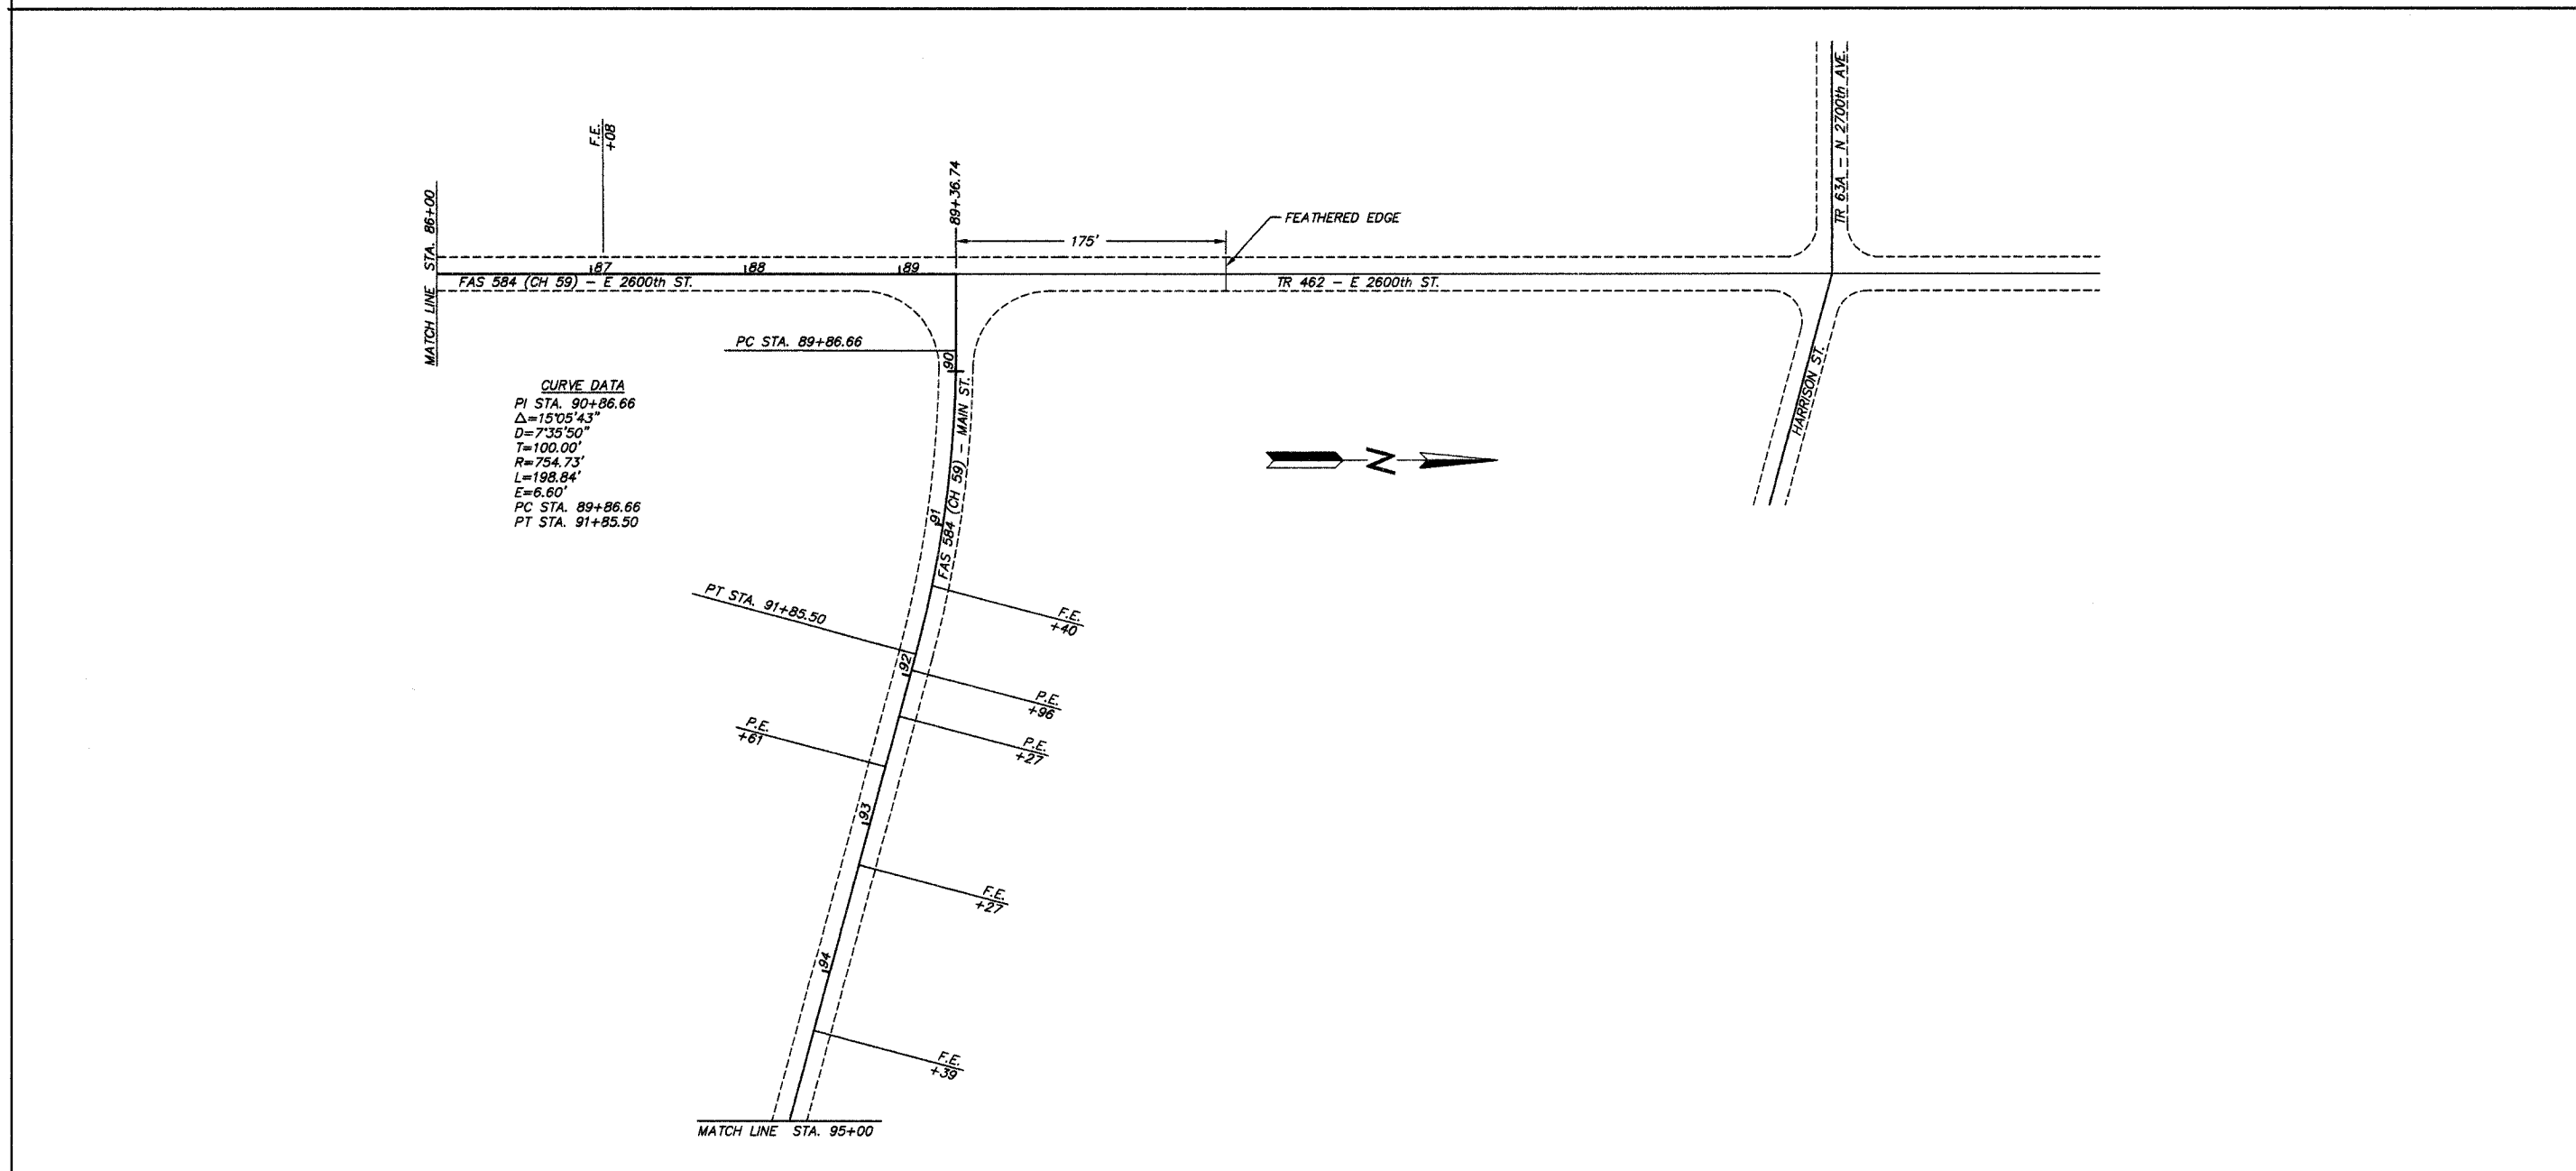
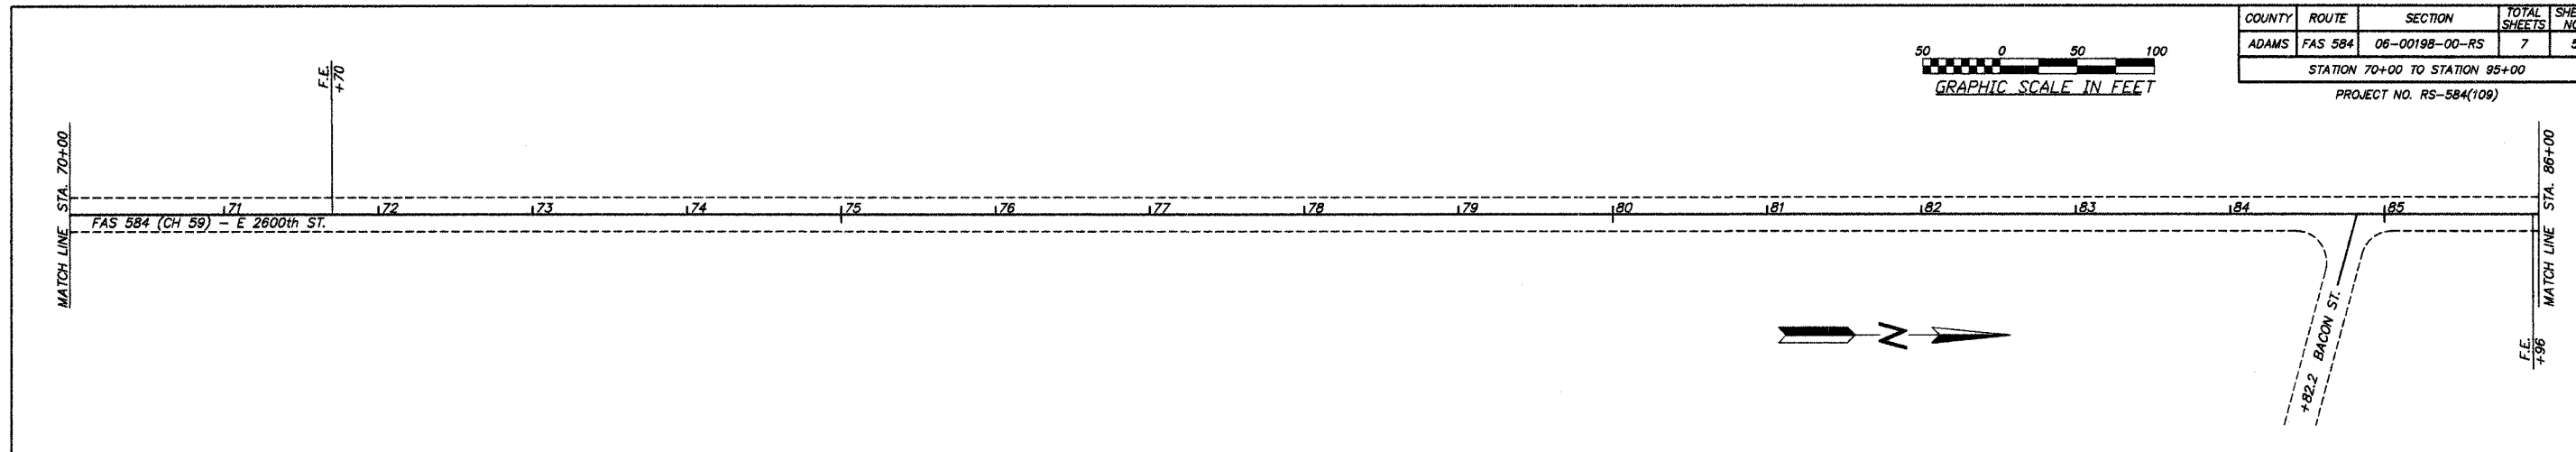


COUNTY	ROUTE	SECTION	TOTAL SHEETS	SHEET NO.
ADAMS	FAS 584	06-0019B-00-RS	7	5

STATION 70+00 TO STATION 95+00  
PROJECT NO. RS-584(109)

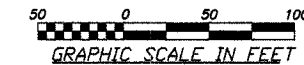

**CURVE DATA**  
 PI STA. 90+86.66  
 $\Delta = 15^{\circ}05'43''$   
 $D = 735.50'$   
 $T = 100.00'$   
 $R = 754.73'$   
 $L = 198.84'$   
 $E = 6.60'$   
 PC STA. 89+86.66  
 PT STA. 91+85.50