


F.A.P. RTE.	SECTION	COUNTY	TOTAL SHEETS	SHEET NO.
95	*	EFFINGHAM	409	25

FED. ROAD DIST. NO. 7 [ILLINOIS] FED. AID PROJECT
 (6.7)Y, RS-1, 6B-1, 7B-1 & 7BR-2
 CONTRACT NO. 94356

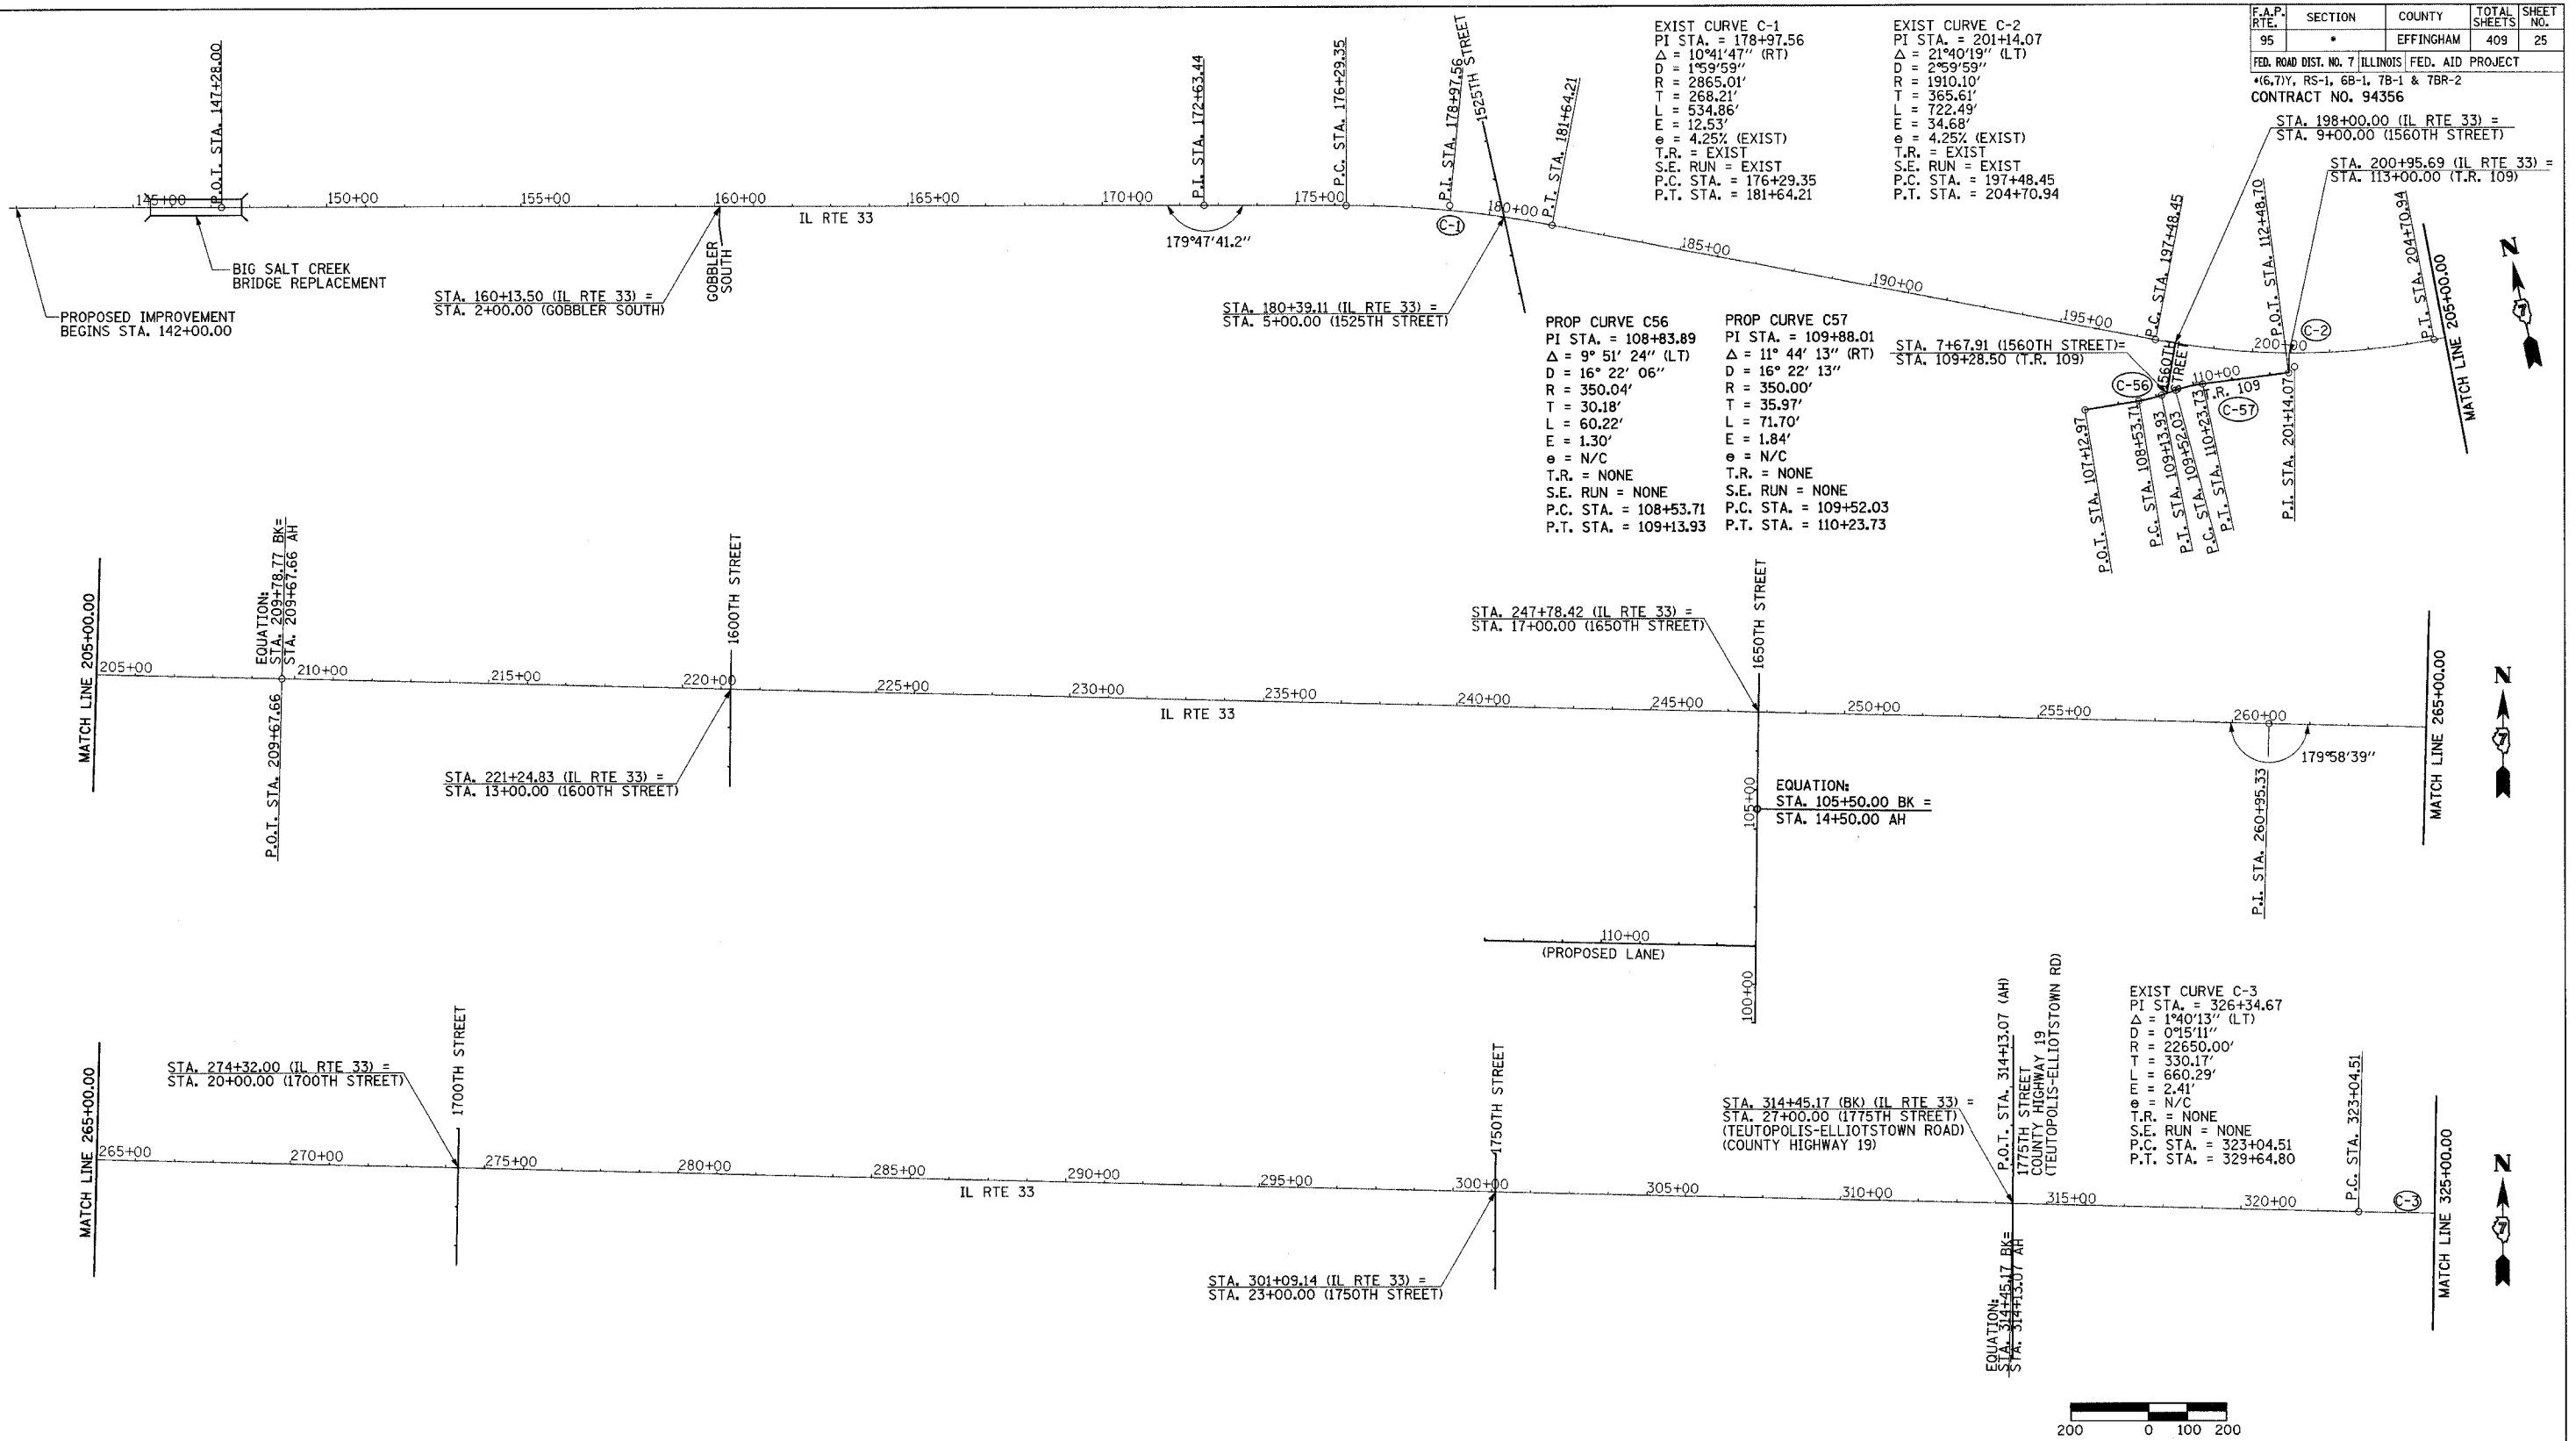

REVISIONS	
NAME	DATE

ILLINOIS DEPARTMENT OF TRANSPORTATION

HORIZONTAL ALIGNMENT PLAN AND BENCHMARKS

SHEET 1 OF 4

SCALE: 1"=200'

DATE 11/14/01

DRAWN BY TLS

CHECKED BY RMD