



F.A.P. RTE.	SECTION	COUNTY	TOTAL SHEETS	SHEET NO.
95	*	EFFINGHAM	409	46
STA. 182+00.00 TO STA. 194+00.00				
FED. ROAD DIST. NO. 7 ILLINOIS FED. AID PROJECT				
*(6,7)Y, RS-1, 6B-1, 7B-1 & 7B-2				
CONTRACT NO. 94356				

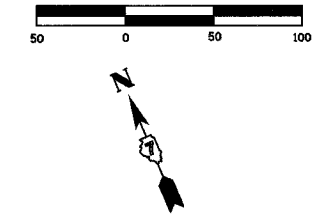

DATE	BY

DATE	BY

FILLING EXISTING CULVERTS
 STA. 186+65.98 10 CU YD

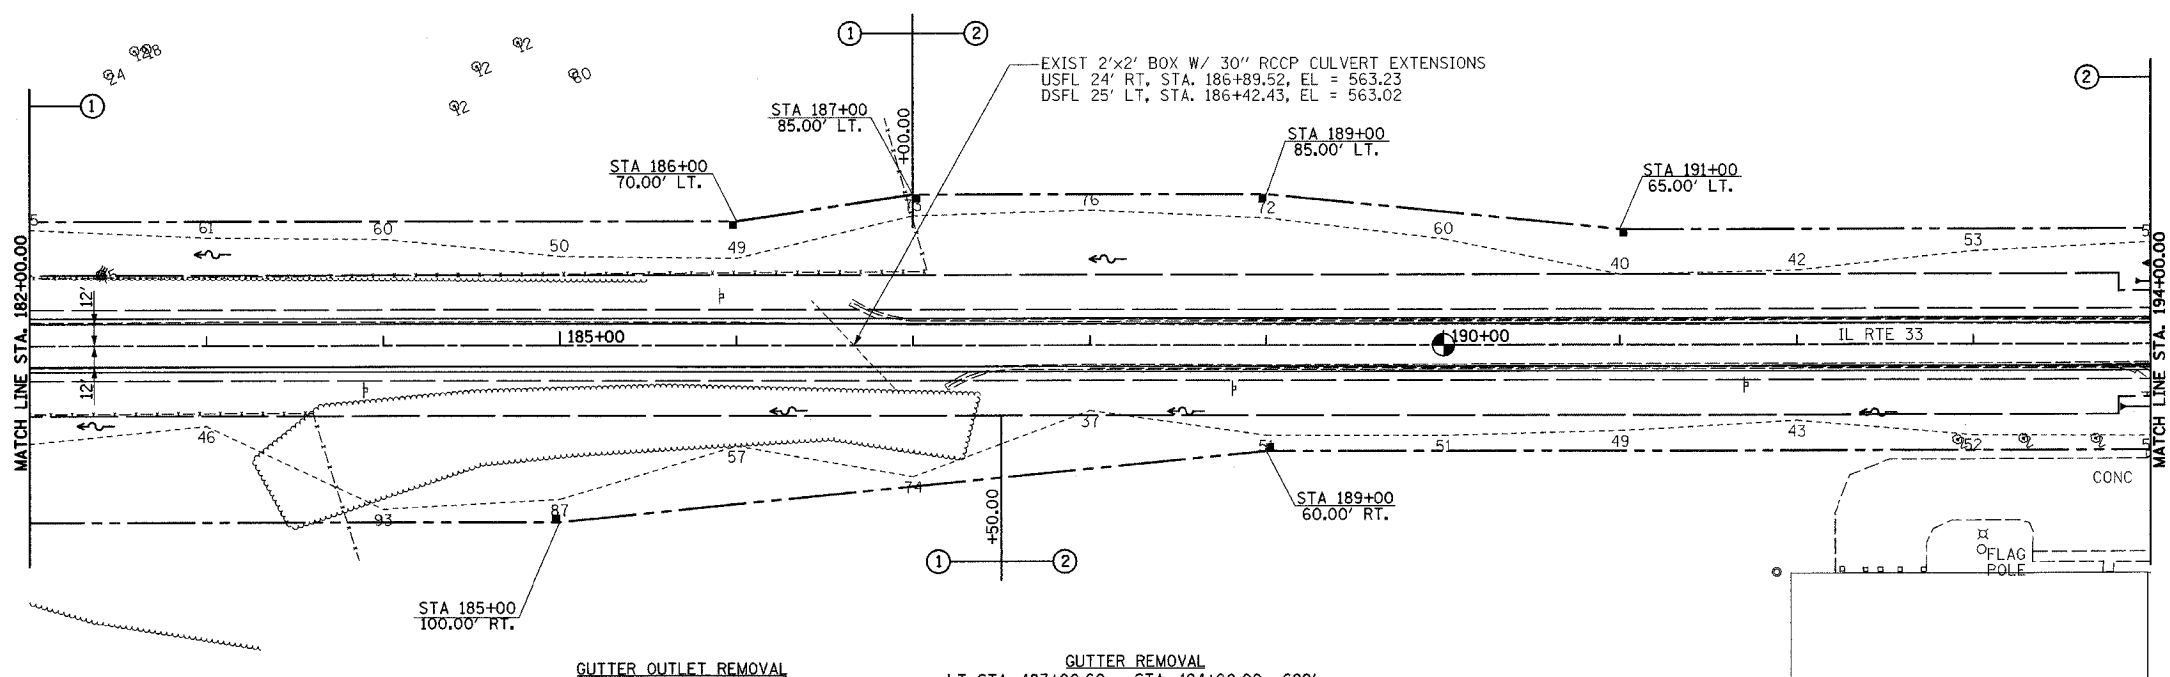

GUTTER OUTLET REMOVAL		GUTTER REMOVAL	
LT STA. 186+63.60 - STA. 187+00.60	37'	LT STA. 187+00.60 - STA. 194+00.00	699'
RT STA. 187+18.00 - STA. 187+52.70	35'	RT STA. 187+52.70 - STA. 194+00.00	647'
TOTAL	72'	TOTAL	1346'

PERMANENT SURVEY MARKERS, TYPE I
 P.O.T. STA. 190+00.00 1 EACH

FURNISHING AND ERECTING RIGHT-OF-WAY MARKERS

70' LT STA. 181+64.21	1 EACH
100' RT STA. 181+64.21	1 EACH
100' RT STA. 185+00.00	1 EACH
70' LT STA. 186+00.00	1 EACH
85' LT STA. 187+00.00	1 EACH
85' LT STA. 189+00.00	1 EACH
60' RT STA. 189+00.00	1 EACH
65' LT STA. 191+00.00	1 EACH
TOTAL	8 EACH

