



DATE: _____
 BY: _____
 SURVEYED: _____
 PLAN: _____
 NOTE BOOK: _____
 NO.: _____

DATE: _____
 BY: _____
 SURVEYED: _____
 PROFILE: _____
 NOTE BOOK: _____
 NO.: _____

GUARDRAIL MARKERS, TYPE A
 RT STA. 419+94.08 - STA. 422+82.33 3 EACH
 LT STA. 421+06.58 - STA. 422+82.33 2 EACH
 RT STA. 424+57.67 - STA. 426+33.42 2 EACH
 LT STA. 424+57.67 - STA. 427+08.42 3 EACH
 TOTAL 10 EACH

BARRIER WALL MARKERS, TYPE B
 RT STA. 422+82.33 - STA. 424+57.67 2 EACH
 LT STA. 422+82.33 - STA. 424+57.67 2 EACH
 TOTAL 4 EACH

F.A.P. RTE.	SECTION	COUNTY	TOTAL SHEETS	SHEET NO.
95	*	EFFINGHAM	409	66
STA. 420+00.00		TO STA. 432+00.00		
FED. ROAD DIST. NO. 7		ILLINOIS FED. AID PROJECT		
* (6.7)Y, RS-1, 6B-1, 7B-1 & 7BR-2				
CONTRACT NO. 94356				

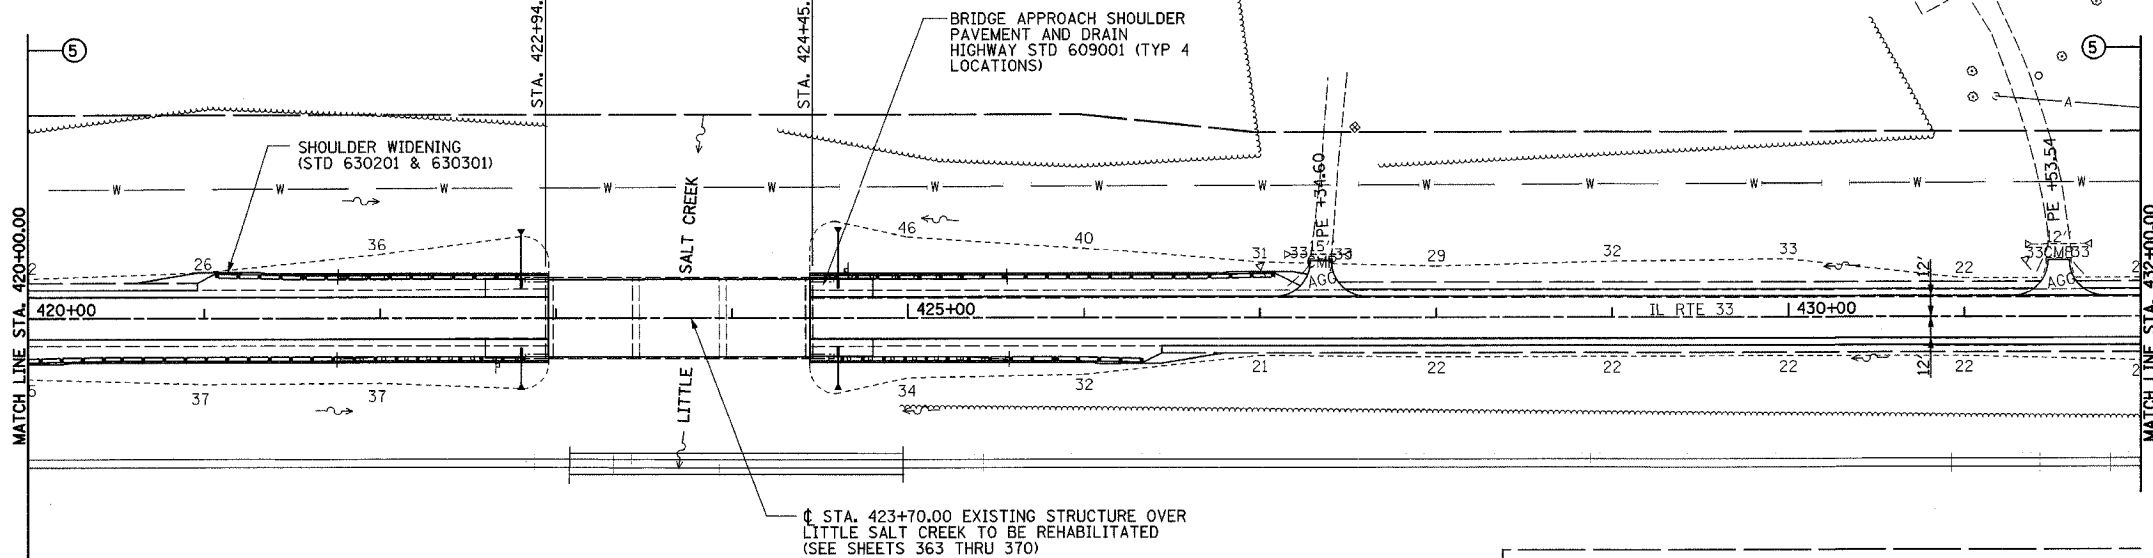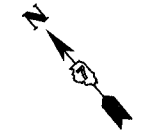

PERMANENT SURVEY MARKERS, TYPE I
 P.O.T. STA. 421+00.00 1 EACH

TRAFFIC BARRIER TERMINAL, TYPE 5
 LT STA. 422+69.08 - STA. 422+82.33 1 EACH
 RT STA. 422+69.08 - STA. 422+82.33 1 EACH
 LT STA. 424+57.67 - STA. 424+70.92 1 EACH
 RT STA. 424+57.67 - STA. 424+70.92 1 EACH
 TOTAL 4 EACH

STEEL PLATE BEAM GUARDRAIL, TYPE A
 RT STA. 419+56.58 - STA. 422+69.08 312.5'
 LT STA. 419+94.08 - STA. 422+69.08 175.0'
 RT STA. 424+70.92 - STA. 426+33.92 175.0'
 LT STA. 424+70.92 - STA. 427+58.42 187.5'
 TOTAL 850.0'

TERMINAL MARKER DIRECT APPLIED
 RT STA. 419+06.58 1 EACH
 LT STA. 419+94.08 1 EACH
 RT STA. 426+83.92 1 EACH
 LT STA. 427+08.42 1 EACH
 TOTAL 4 EACH

TEMPORARY RAMP
 STA. 422+89.33 - STA. 422+94.33 13 SQ YD
 STA. 424+45.67 - STA. 424+50.67 13 SQ YD
 TOTAL 26 SQ YD

LOCATION	PCC BRIDGE APPROACH SHOULDER PAVEMENT	TYPE D INLET BOX STD 609001	PIPE DRAINS 12"	END SECTIONS 12"	CONC. THRUST BLOCKS
LT 422+80.00	40 (10'x36')	1	42'	1	1
RT 422+80.00	40 (10'x36')	1	20'	1	1
LT 424+60.00	40 (10'x36')	1	31'	1	1
RT 424+60.00	40 (10'x36')	1	20'	1	1
TOTAL	160 SQ YD	4 EACH	113 L.F.	4 EACH	4 EACH

TRAFFIC BARRIER TERMINAL, TYPE 1, SPECIAL (TANGENT)
 RT STA. 419+06.58 - STA. 419+56.58 1 EACH
 LT STA. 419+94.08 - STA. 420+44.08 1 EACH
 RT STA. 426+33.92 - STA. 426+83.92 1 EACH
 LT STA. 426+58.42 - STA. 427+08.42 1 EACH
 TOTAL 4 EACH

GUARDRAIL REMOVAL
 LT STA. 421+77.50 - STA. 422+78.64 101'
 RT STA. 421+77.44 - STA. 422+78.43 101'
 LT STA. 424+53.60 - STA. 425+54.85 101'
 RT STA. 424+53.75 - STA. 425+56.33 103'
 TOTAL 406'

BITUMINOUS SURFACE REMOVAL-BUTT JOINT
 STA. 422+74.33 - STA. 422+94.33 53 SQ YD
 STA. 424+45.67 - STA. 424+56.67 53 SQ YD
 TOTAL 106 SQ YD

