


F.A.P. RTE.	SECTION	COUNTY	TOTAL SHEETS	SHEET NO.
95	*	EFFINGHAM	409	77
STA. 551+00.00		TO STA. 563+00.00		
FED. ROAD DIST. NO. 7		ILLINOIS	FED. AID PROJECT	
*(6,7)Y, RS-1, 6B-1, 7B-1 & 7BR-2				
CONTRACT NO. 94356				



PLAN	SURVEYED	BY	DATE
	ALIGNED		
	CHECKED		
	NO. OF FILE NAME		

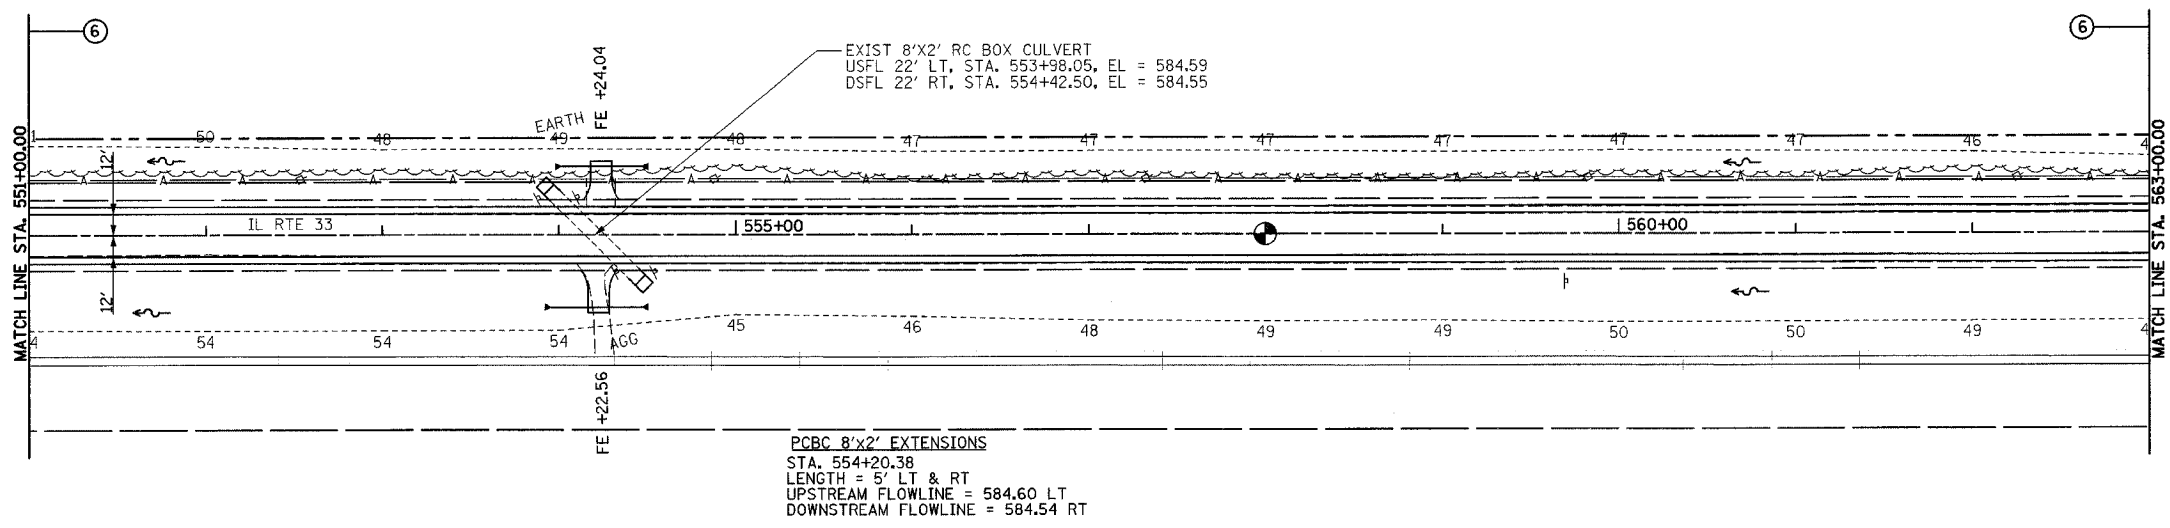

PERMANENT SURVEY MARKERS, TYPE I  
P.O.T. STA. 558+00.00 1 EACH

PCRC 8'x2' EXTENSIONS  
STA. 554+20.38  
LENGTH = 5' LT & RT  
UPSTREAM FLOWLINE = 584.60 LT  
DOWNSTREAM FLOWLINE = 584.54 RT

BOX CULVERT END SECTIONS CULVERT NO. 13  
LT & RT STA. 554+20.38 2 EACH

PROFILE	SURVEYED	BY	DATE
	GRADES		
	CHECKED		
	NO. OF STRUCTURE NOTATIONS CHYD		

