



F.A.P. RTE.	SECTION	COUNTY	TOTAL SHEETS	SHEET NO.
95	*	EFFINGHAM	409	79
STA. 575+00.00		TO STA. 587+00.00		
FED. ROAD DIST. NO. 7		ILLINOIS		FED. AID PROJECT
*16.71Y, RS-1, 6B-1, 7B-1 & 7BR-2				
CONTRACT NO. 94356				

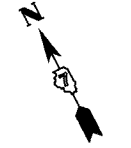

DATE	BY
DATE	BY

DATE	BY
DATE	BY

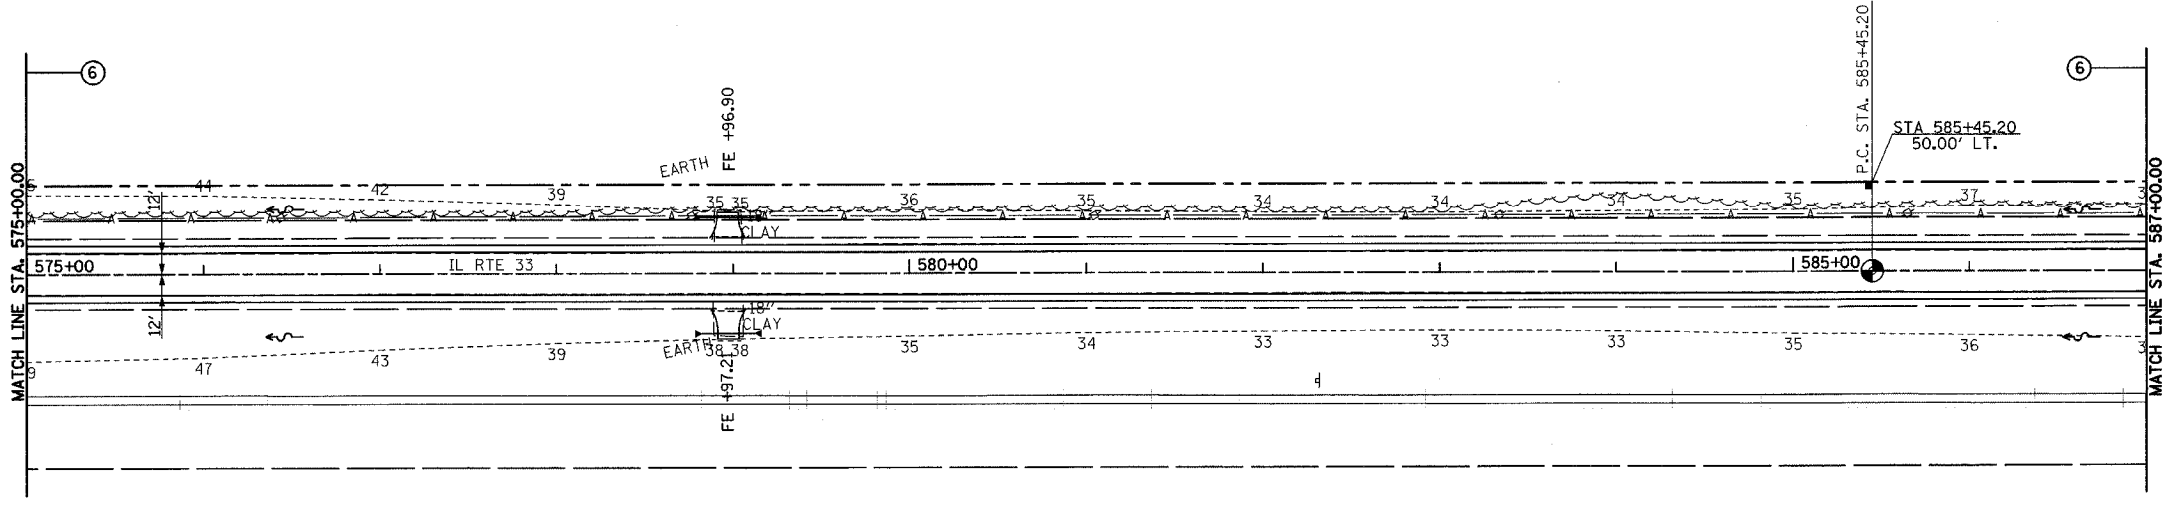

PERMANENT SURVEY MARKERS, TYPE I
P.C. STA. 585+45.20 1 EACH
FURNISHING AND ERECTING RIGHT-OF-WAY MARKERS
50' LT STA. 585+45.20 1 EACH
TOTAL 1 EACH

