

DATE	
BY	
REVISIONS	
NO.	
DESCRIPTION	
DATE	
BY	
REVISIONS	
NO.	
DESCRIPTION	
DATE	
BY	
REVISIONS	
NO.	
DESCRIPTION	

DATE	
BY	
REVISIONS	
NO.	
DESCRIPTION	
DATE	
BY	
REVISIONS	
NO.	
DESCRIPTION	
DATE	
BY	
REVISIONS	
NO.	
DESCRIPTION	


F.A.P. RTE.	SECTION	COUNTY	TOTAL SHEETS	SHEET NO.
95	*	EFFINGHAM	409	81
STA. 599+00.00 TO STA. 611+00.00				
FED. ROAD DIST. NO. 7 ILLINOIS FED. AID PROJECT				
*(6.7)Y, RS-1, 6B-1, 7B-1 & 7BR-2				
CONTRACT NO. 94356				



PERMANENT SURVEY MARKERS, TYPE I
P.O.T. STA. 605+00.00 1 EACH

COMBINATION CONCRETE CURB AND GUTTER, TYPE B-6.24 (ABUTTING EXISTING PAVEMENT)
LT STA. 604+90.52 - STA. 609+73.69 509'
LT STA. 609+92.13 - STA. 611+00.00 140'
RT STA. 604+90.52 - STA. 611+00.00 610'
TOTAL 1259'

TIE BARS
LT STA. 604+90.52 - STA. 609+73.69 204 EACH
LT STA. 609+92.13 - STA. 611+00.00 56 EACH
RT STA. 604+90.51 - STA. 611+00.00 244 EACH
TOTAL 504 EACH

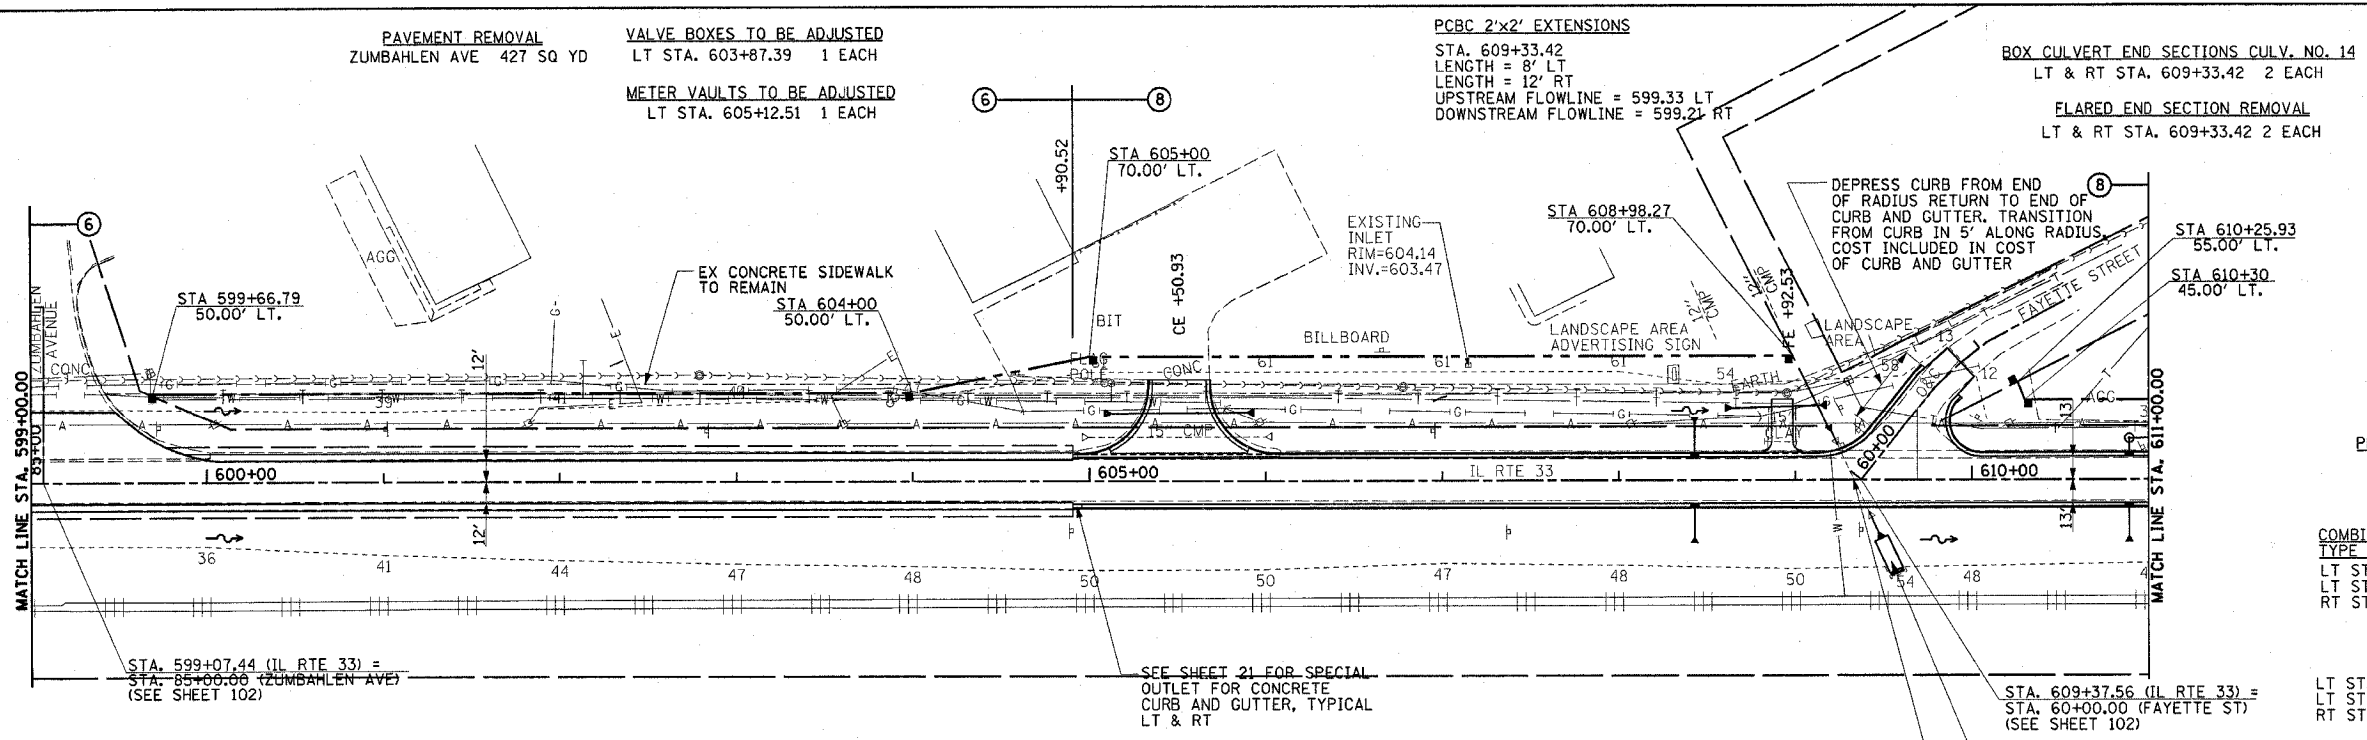

FURNISHING AND ERECTING RIGHT-OF-WAY MARKERS
50' LT STA. 599+66.79 1 EACH
50' LT STA. 604+00.00 1 EACH
70' LT STA. 605+00.00 1 EACH
70' LT STA. 608+98.27 1 EACH
55' LT STA. 610+25.93 1 EACH
45' LT STA. 610+30.00 1 EACH
TOTAL 6 EACH

SEE SHEET 22 FOR STORM SEWER SCHEDULE

