
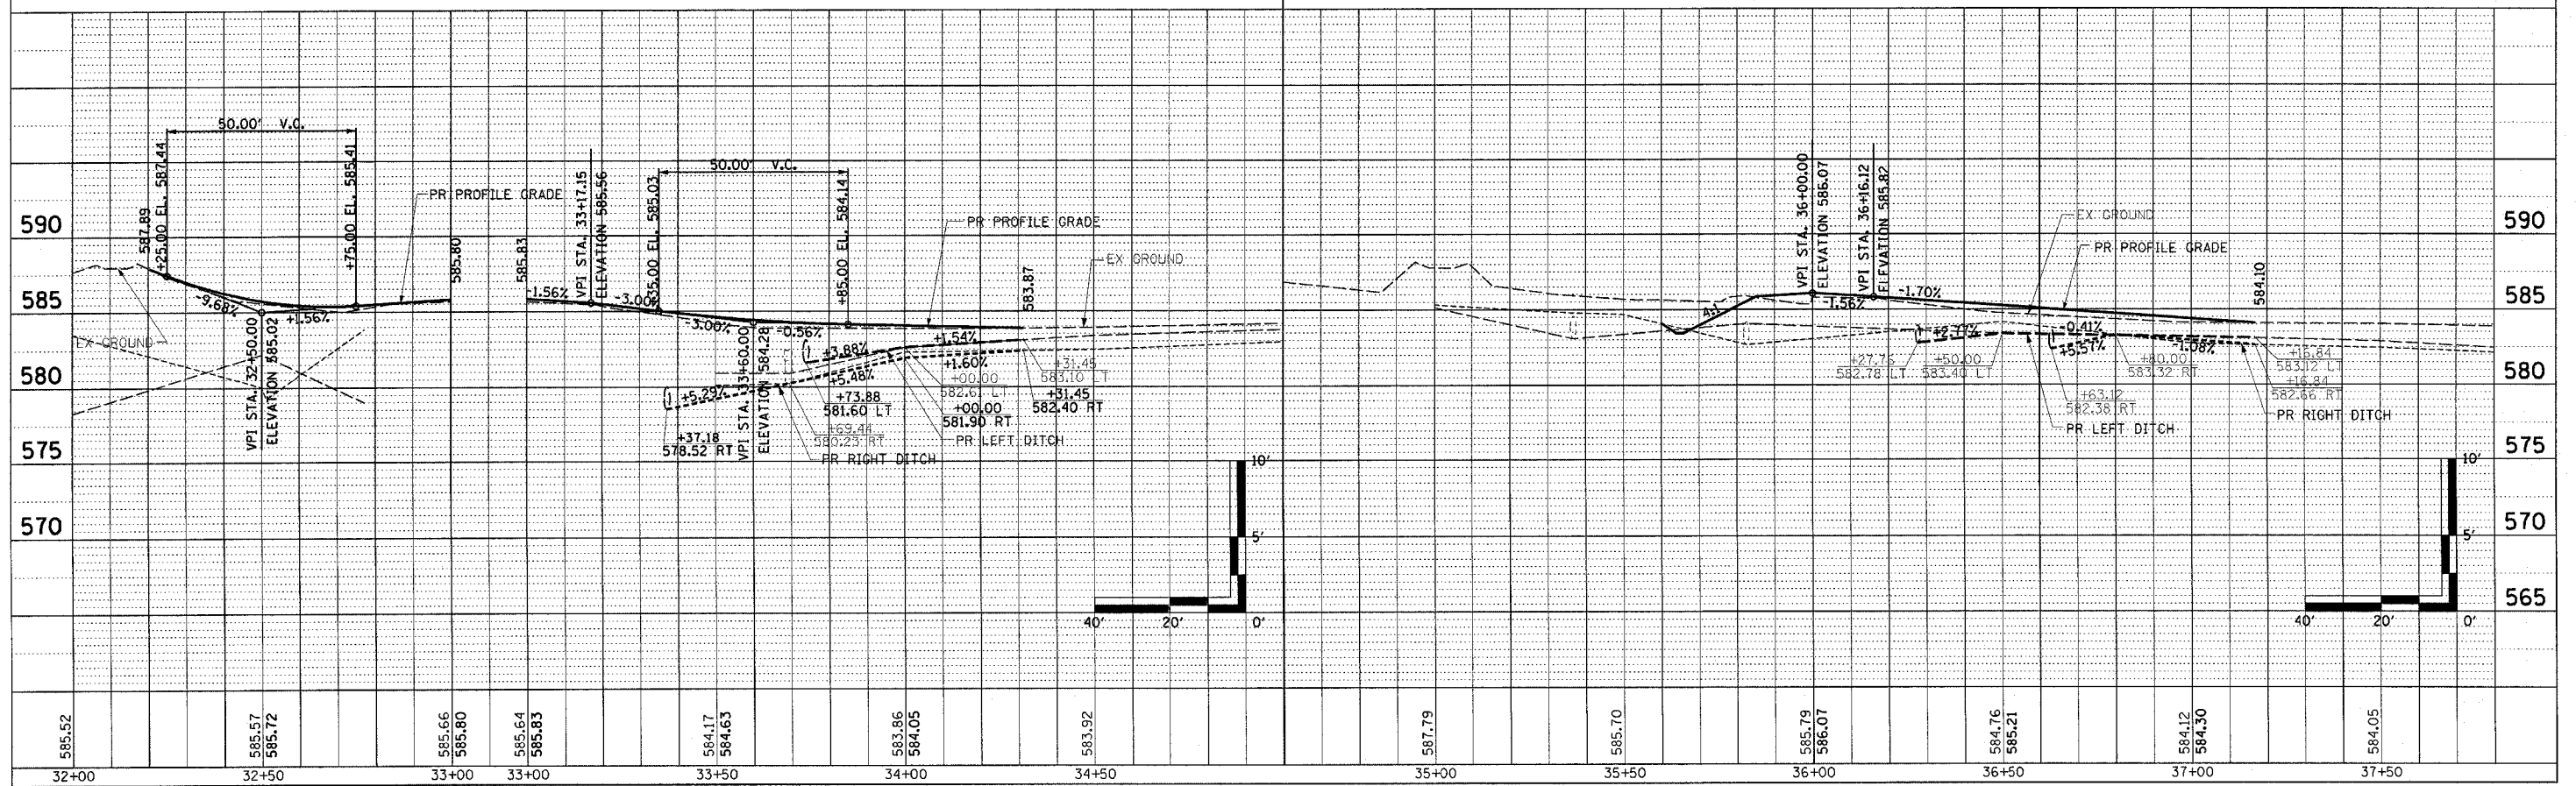
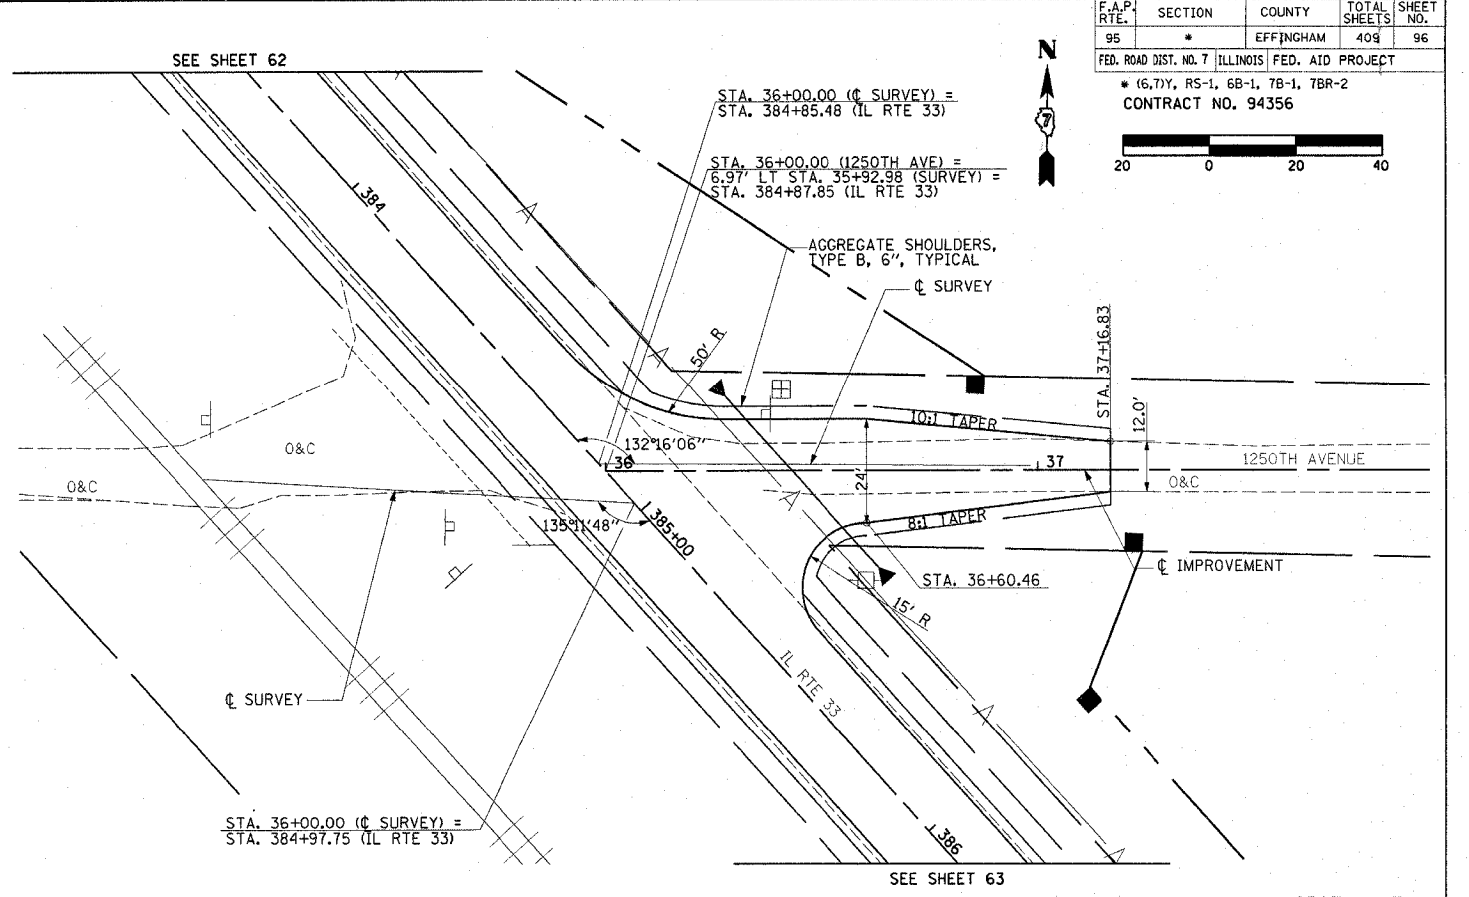
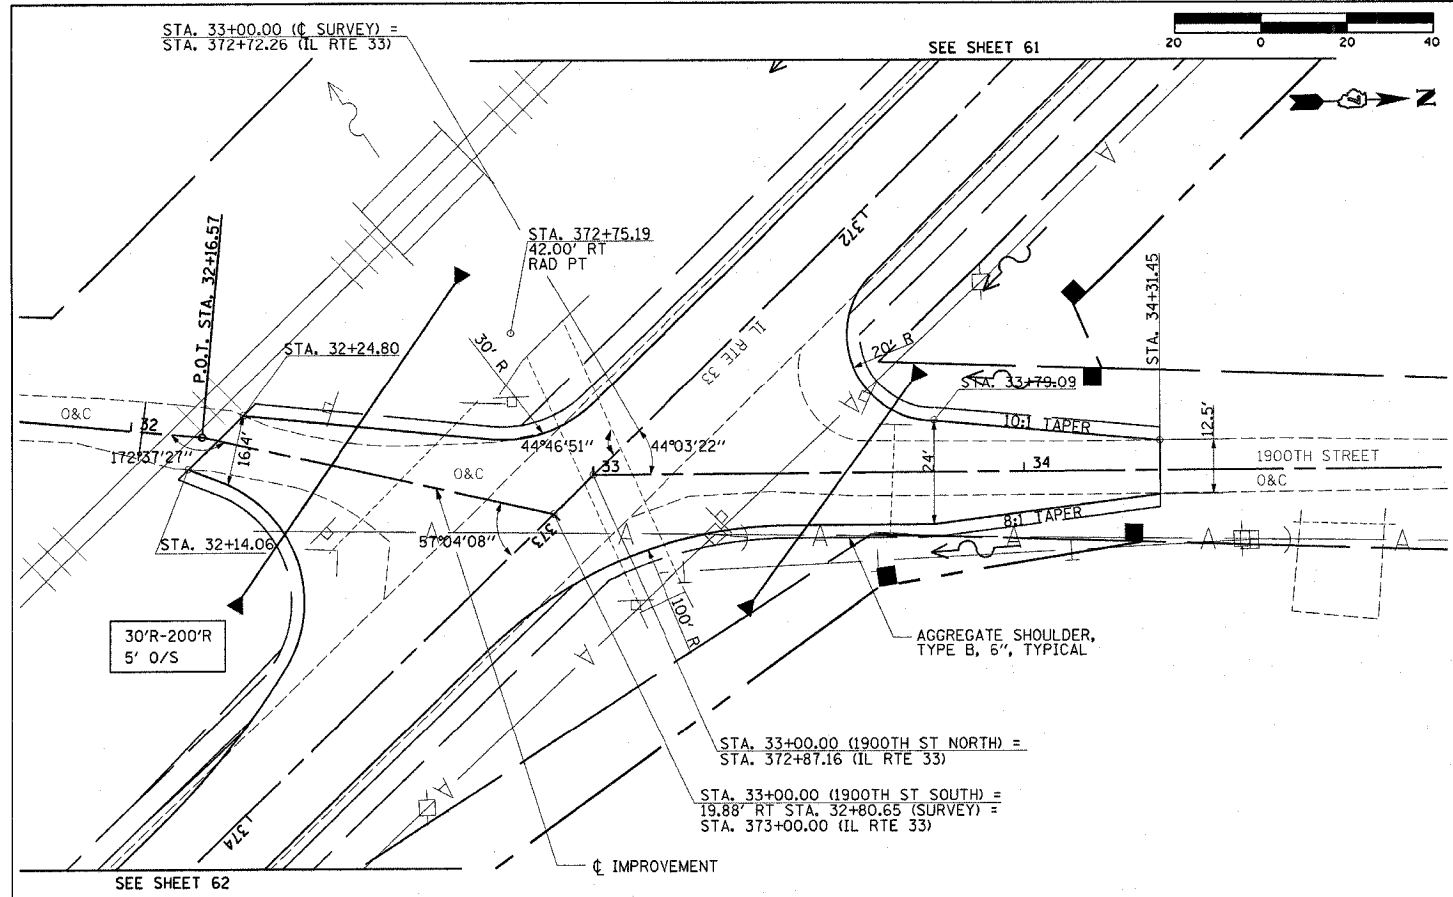


F.A.P. RTE.	SECTION	COUNTY	TOTAL SHEETS	SHEET NO.
95	*	EFFINGHAM	409	96

FED. ROAD DIST. NO. 7 ILLINOIS FED. AID PROJECT  
 \* (6,7)Y, RS-1, 6B-1, 7B-1, 7BR-2  
 CONTRACT NO. 94356

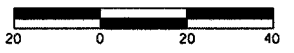

DATE	BY

PLAN

REVISIONS

NO. DATE

BY

DESCRIPTION

DATE	BY

PROFILE

REVISIONS

NO. DATE

BY

DESCRIPTION