


F.A.P. RTE.	SECTION	COUNTY	TOTAL SHEETS	SHEET NO.
95	•	EFFINGHAM	409	212
STA. 420+00.00		TO STA. 423+00.00		
FED. ROAD DIST. NO. 7 ILLINOIS FED. AID PROJECT				

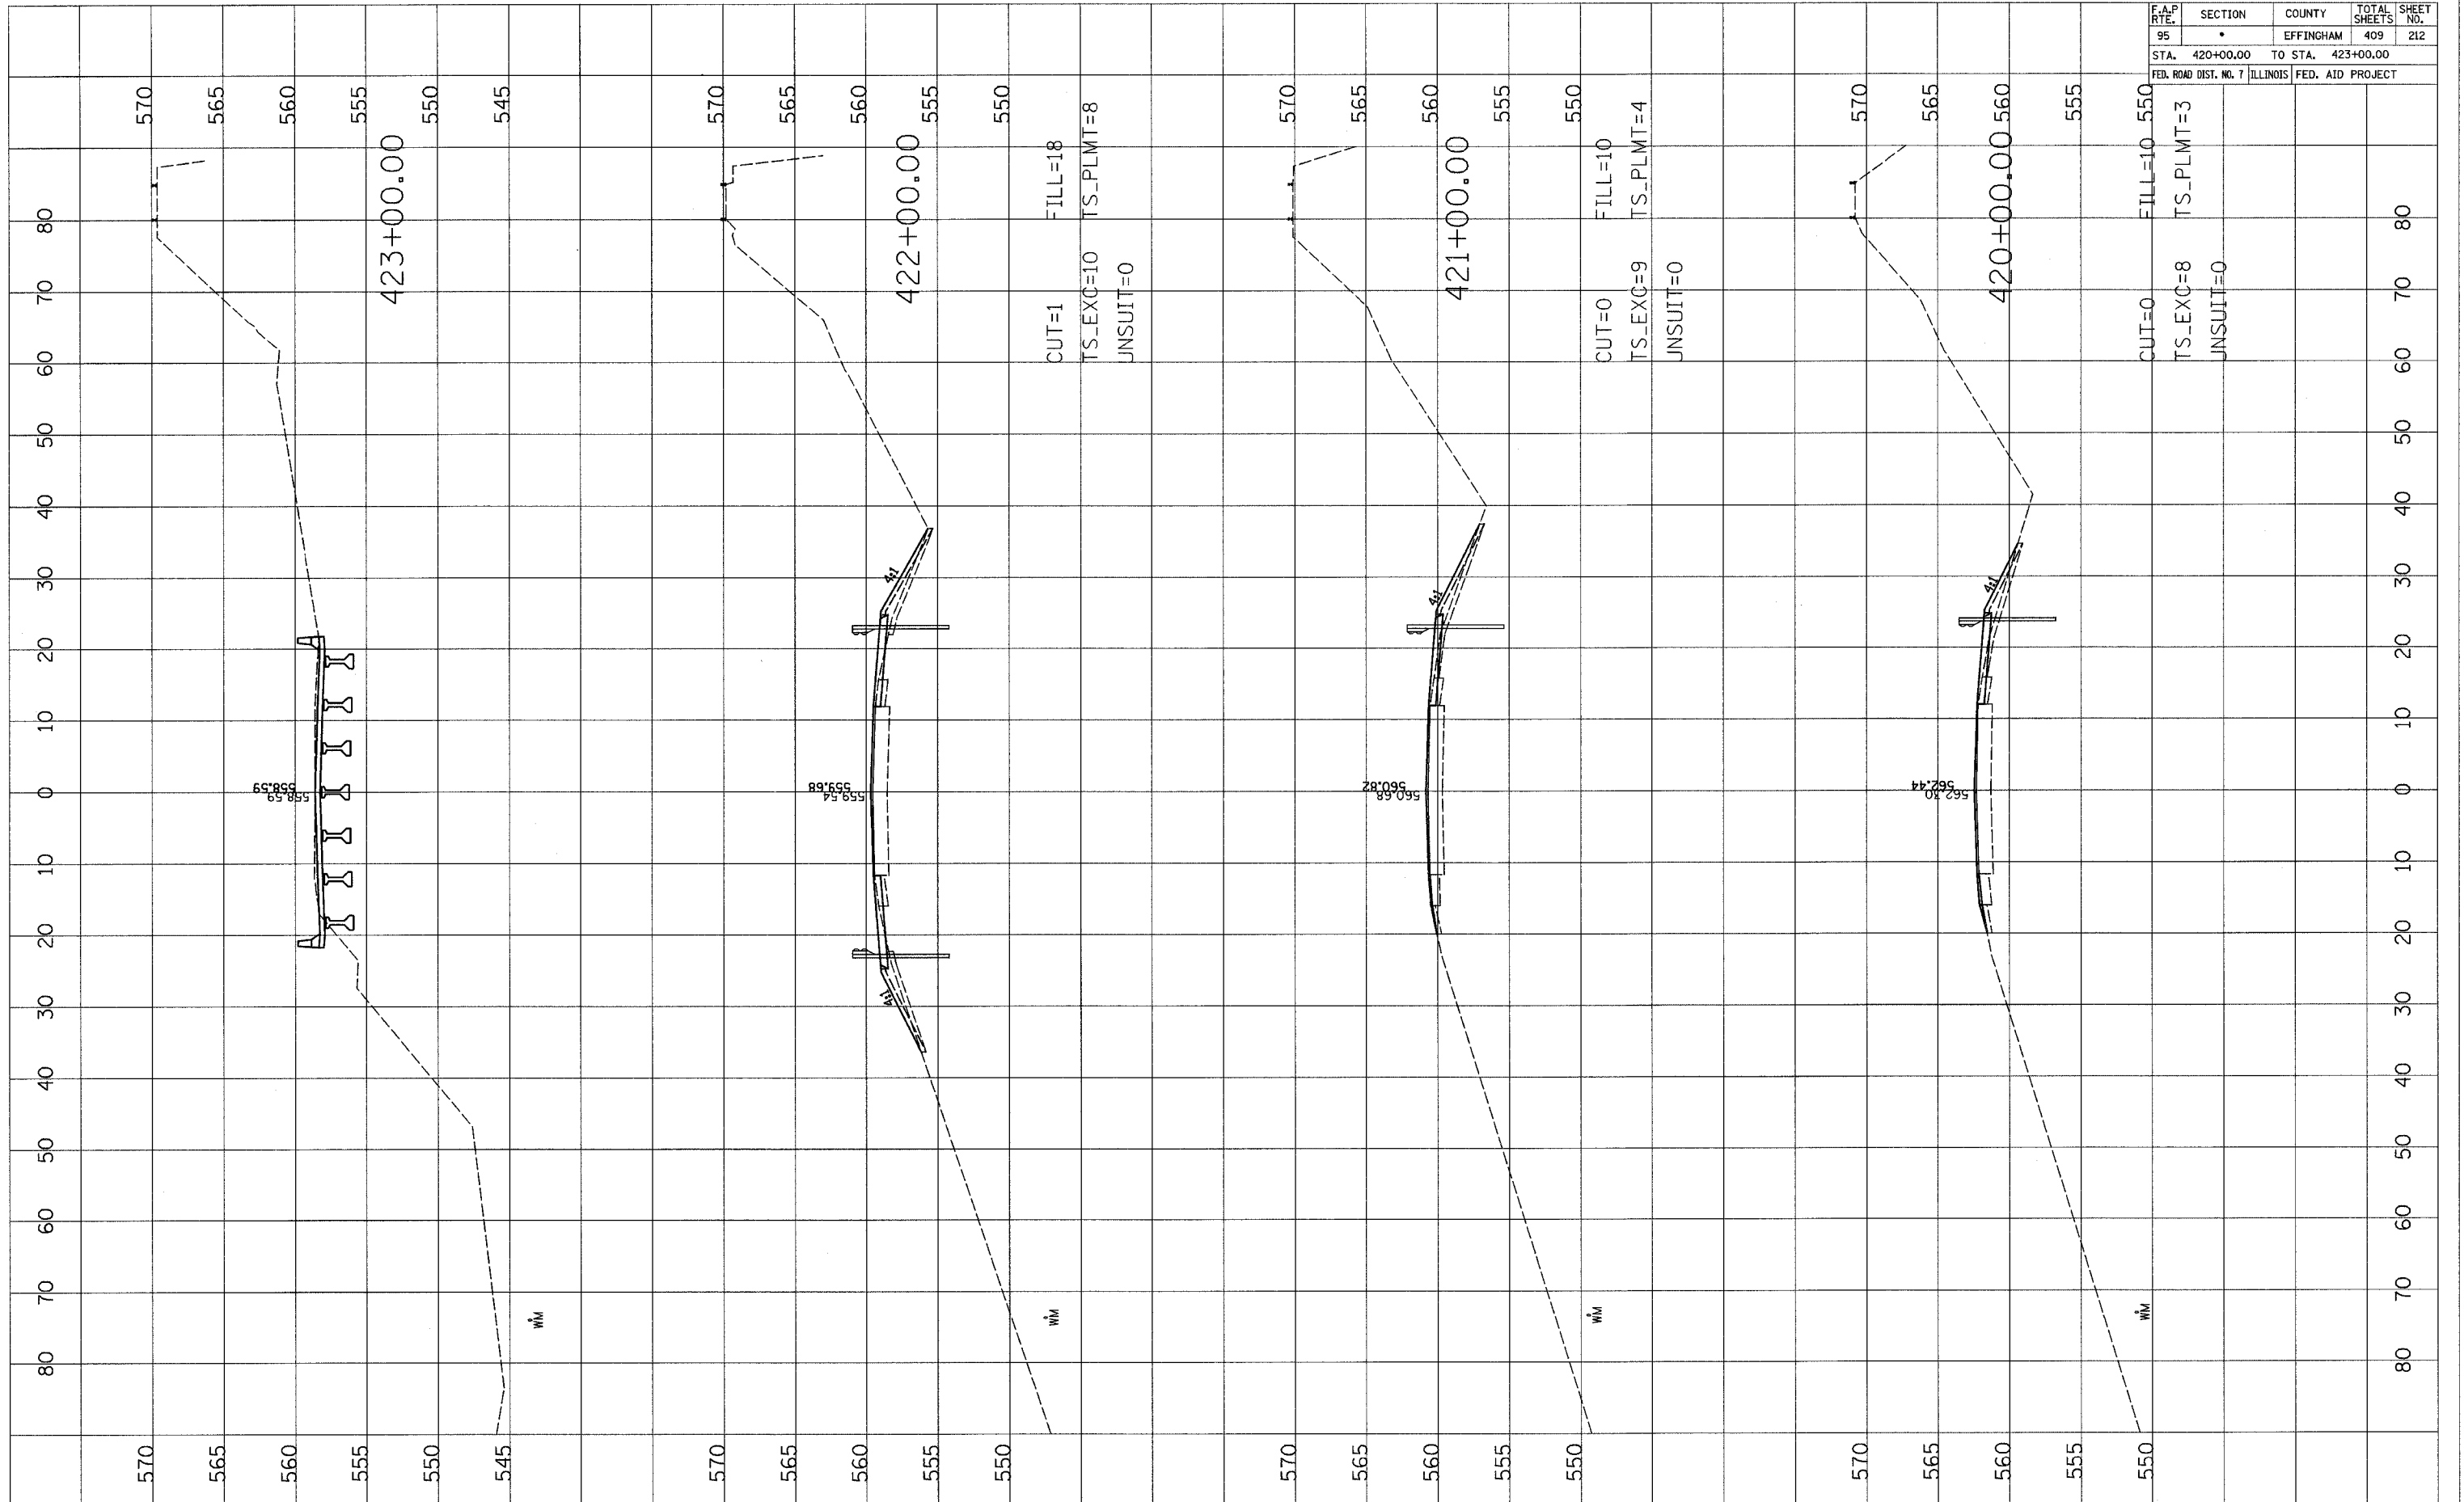

DATE	BY

DATE	BY