


F.A.P. RTE.	SECTION	COUNTY	TOTAL SHEETS	SHEET NO.
95	*	EFFINGHAM	409	285
STA. _____		TO STA. _____		
FED. ROAD DIST. NO. 7		ILLINOIS FED. AID PROJECT		

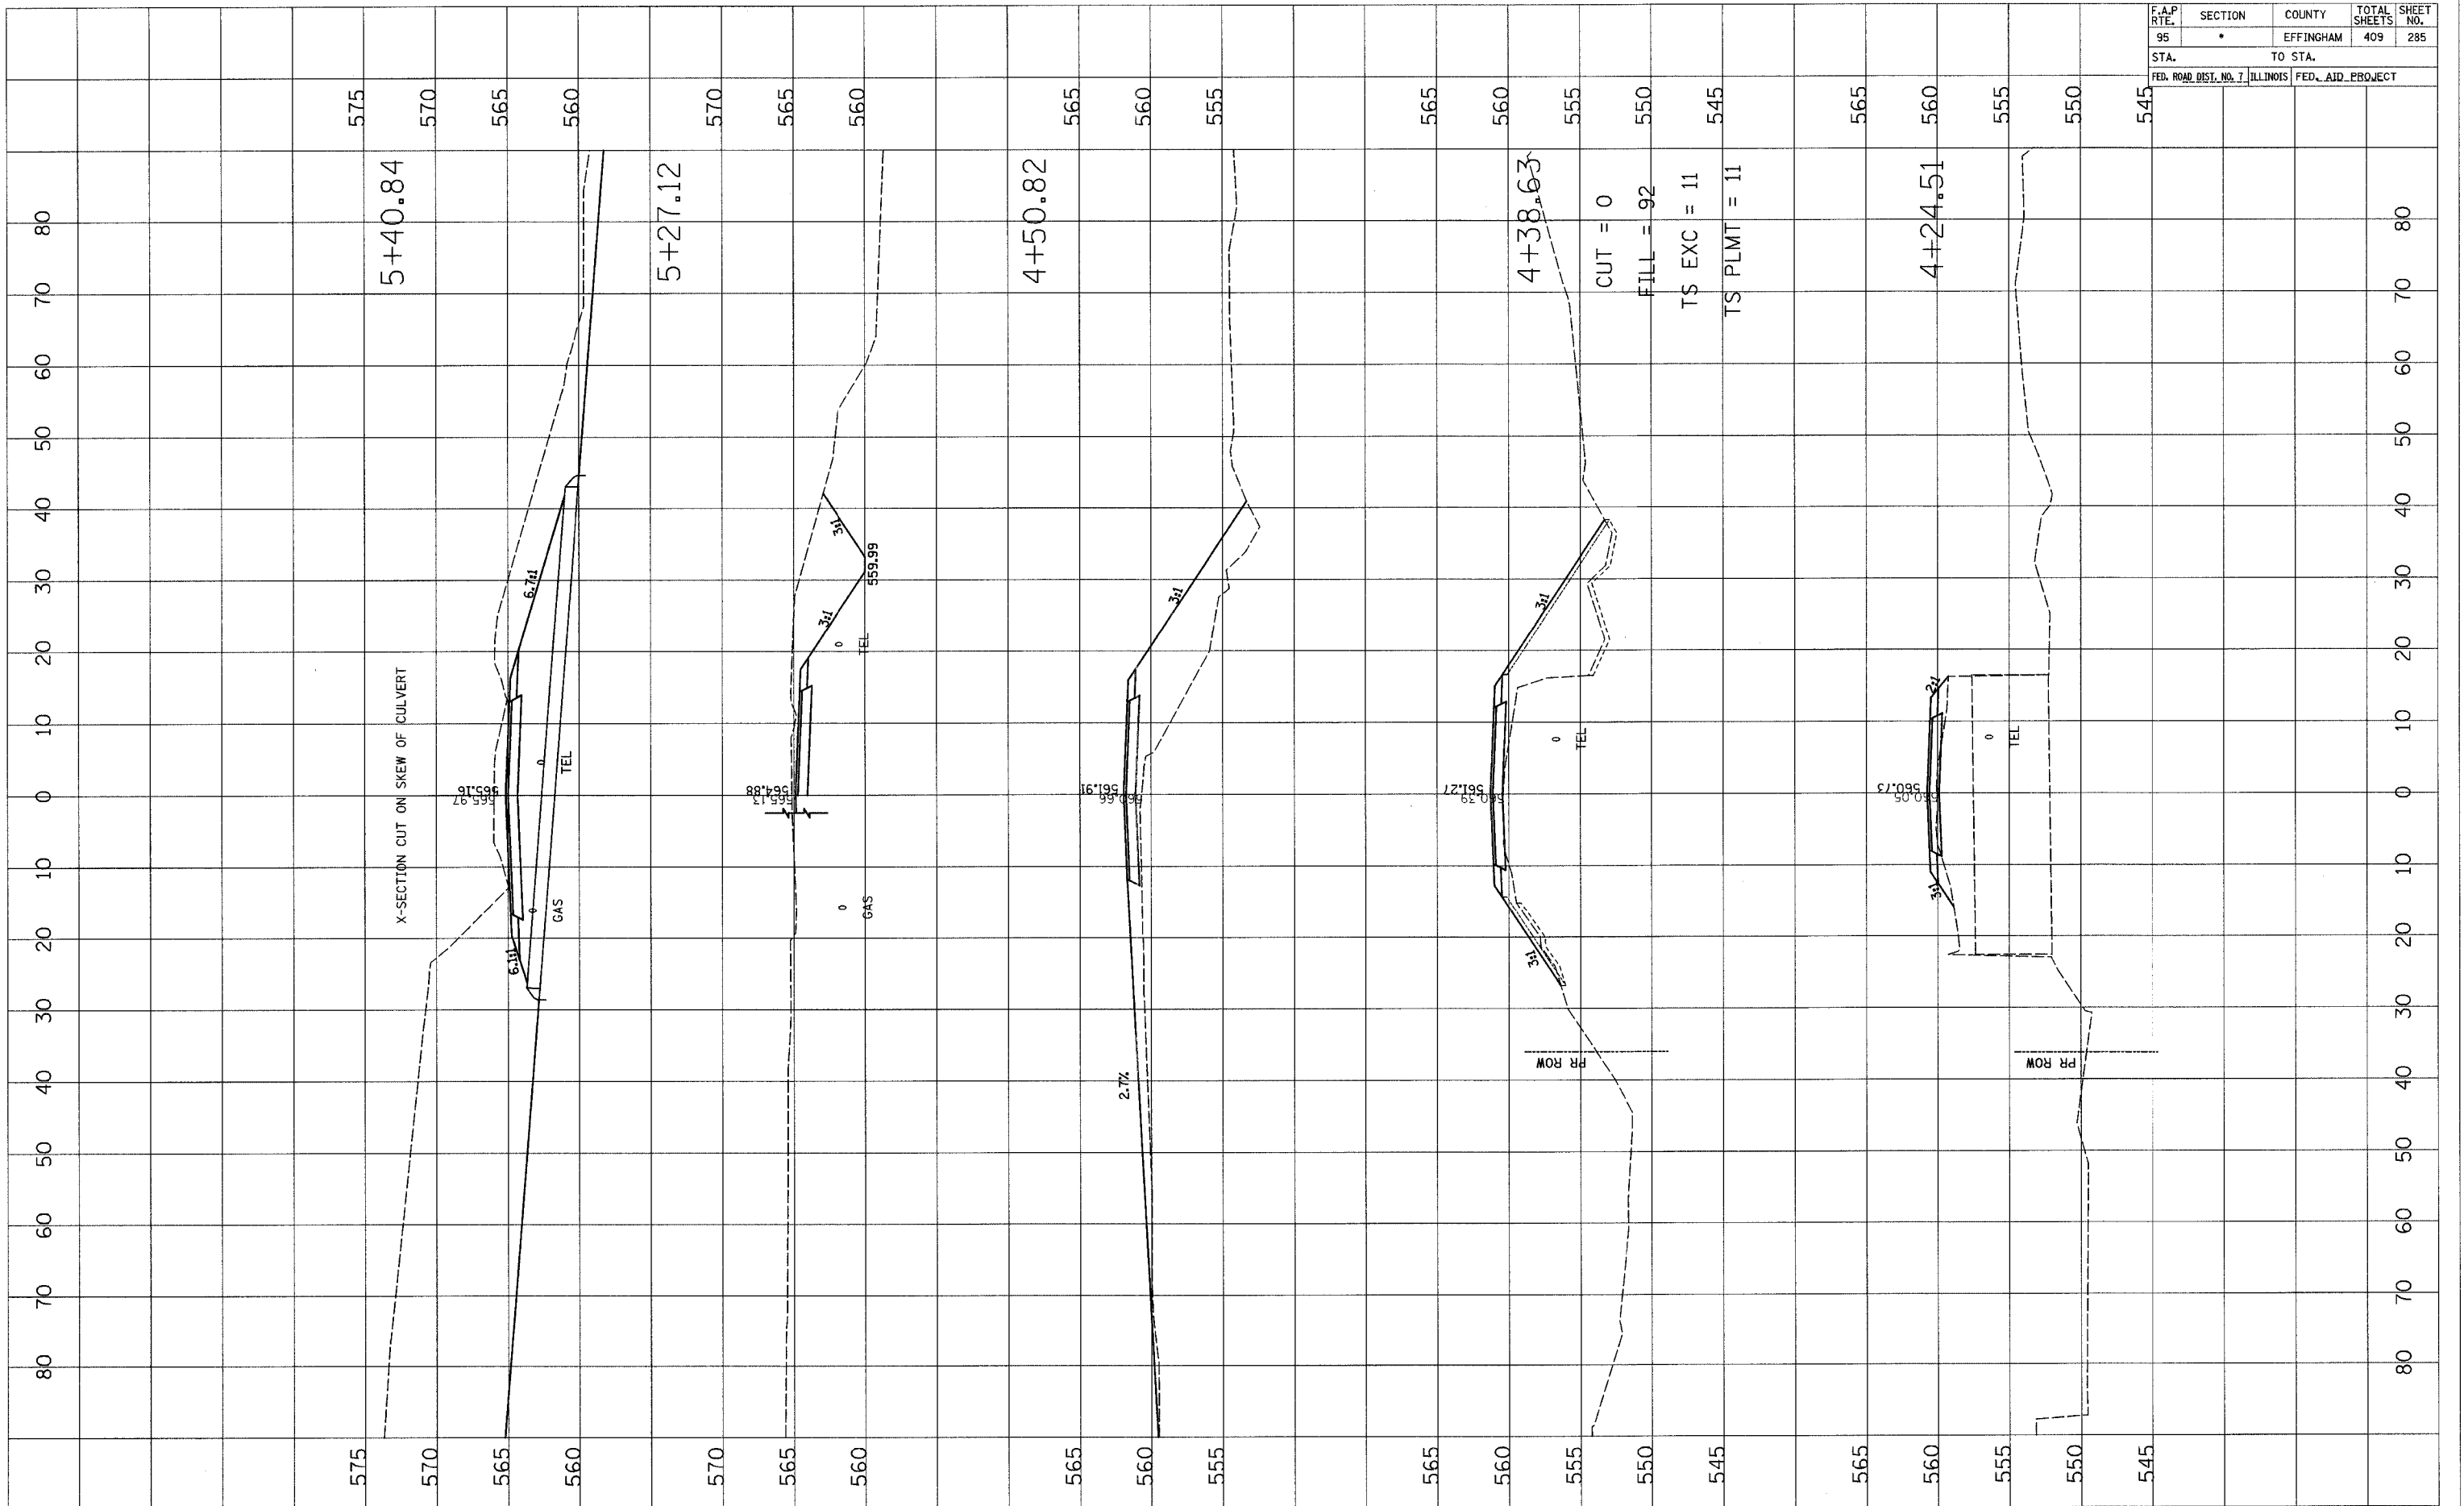

X-SECTION CUT ON SKEW OF CULVERT

CUT = 0
 FILL = 92
 TS EXC = 11
 TS PLMT = 11

FINAL SURVEY	DATE
NO. _____	_____
NOTE BOOK	BY _____
NO. _____	DATE _____
AREAS CHECKED	
AREAS CHECKED	

ORIGINAL SURVEY	DATE
NO. _____	_____
NOTE BOOK	BY _____
NO. _____	DATE _____
AREAS CHECKED	
AREAS CHECKED	