


F.A.P. RTE.	SECTION	COUNTY	TOTAL SHEETS	SHEET NO.
95	•	EFFINGHAM	409	291
STA.		TO STA.		
FED. ROAD DIST. NO. 7		ILLINOIS FED. AID. PROJECT		

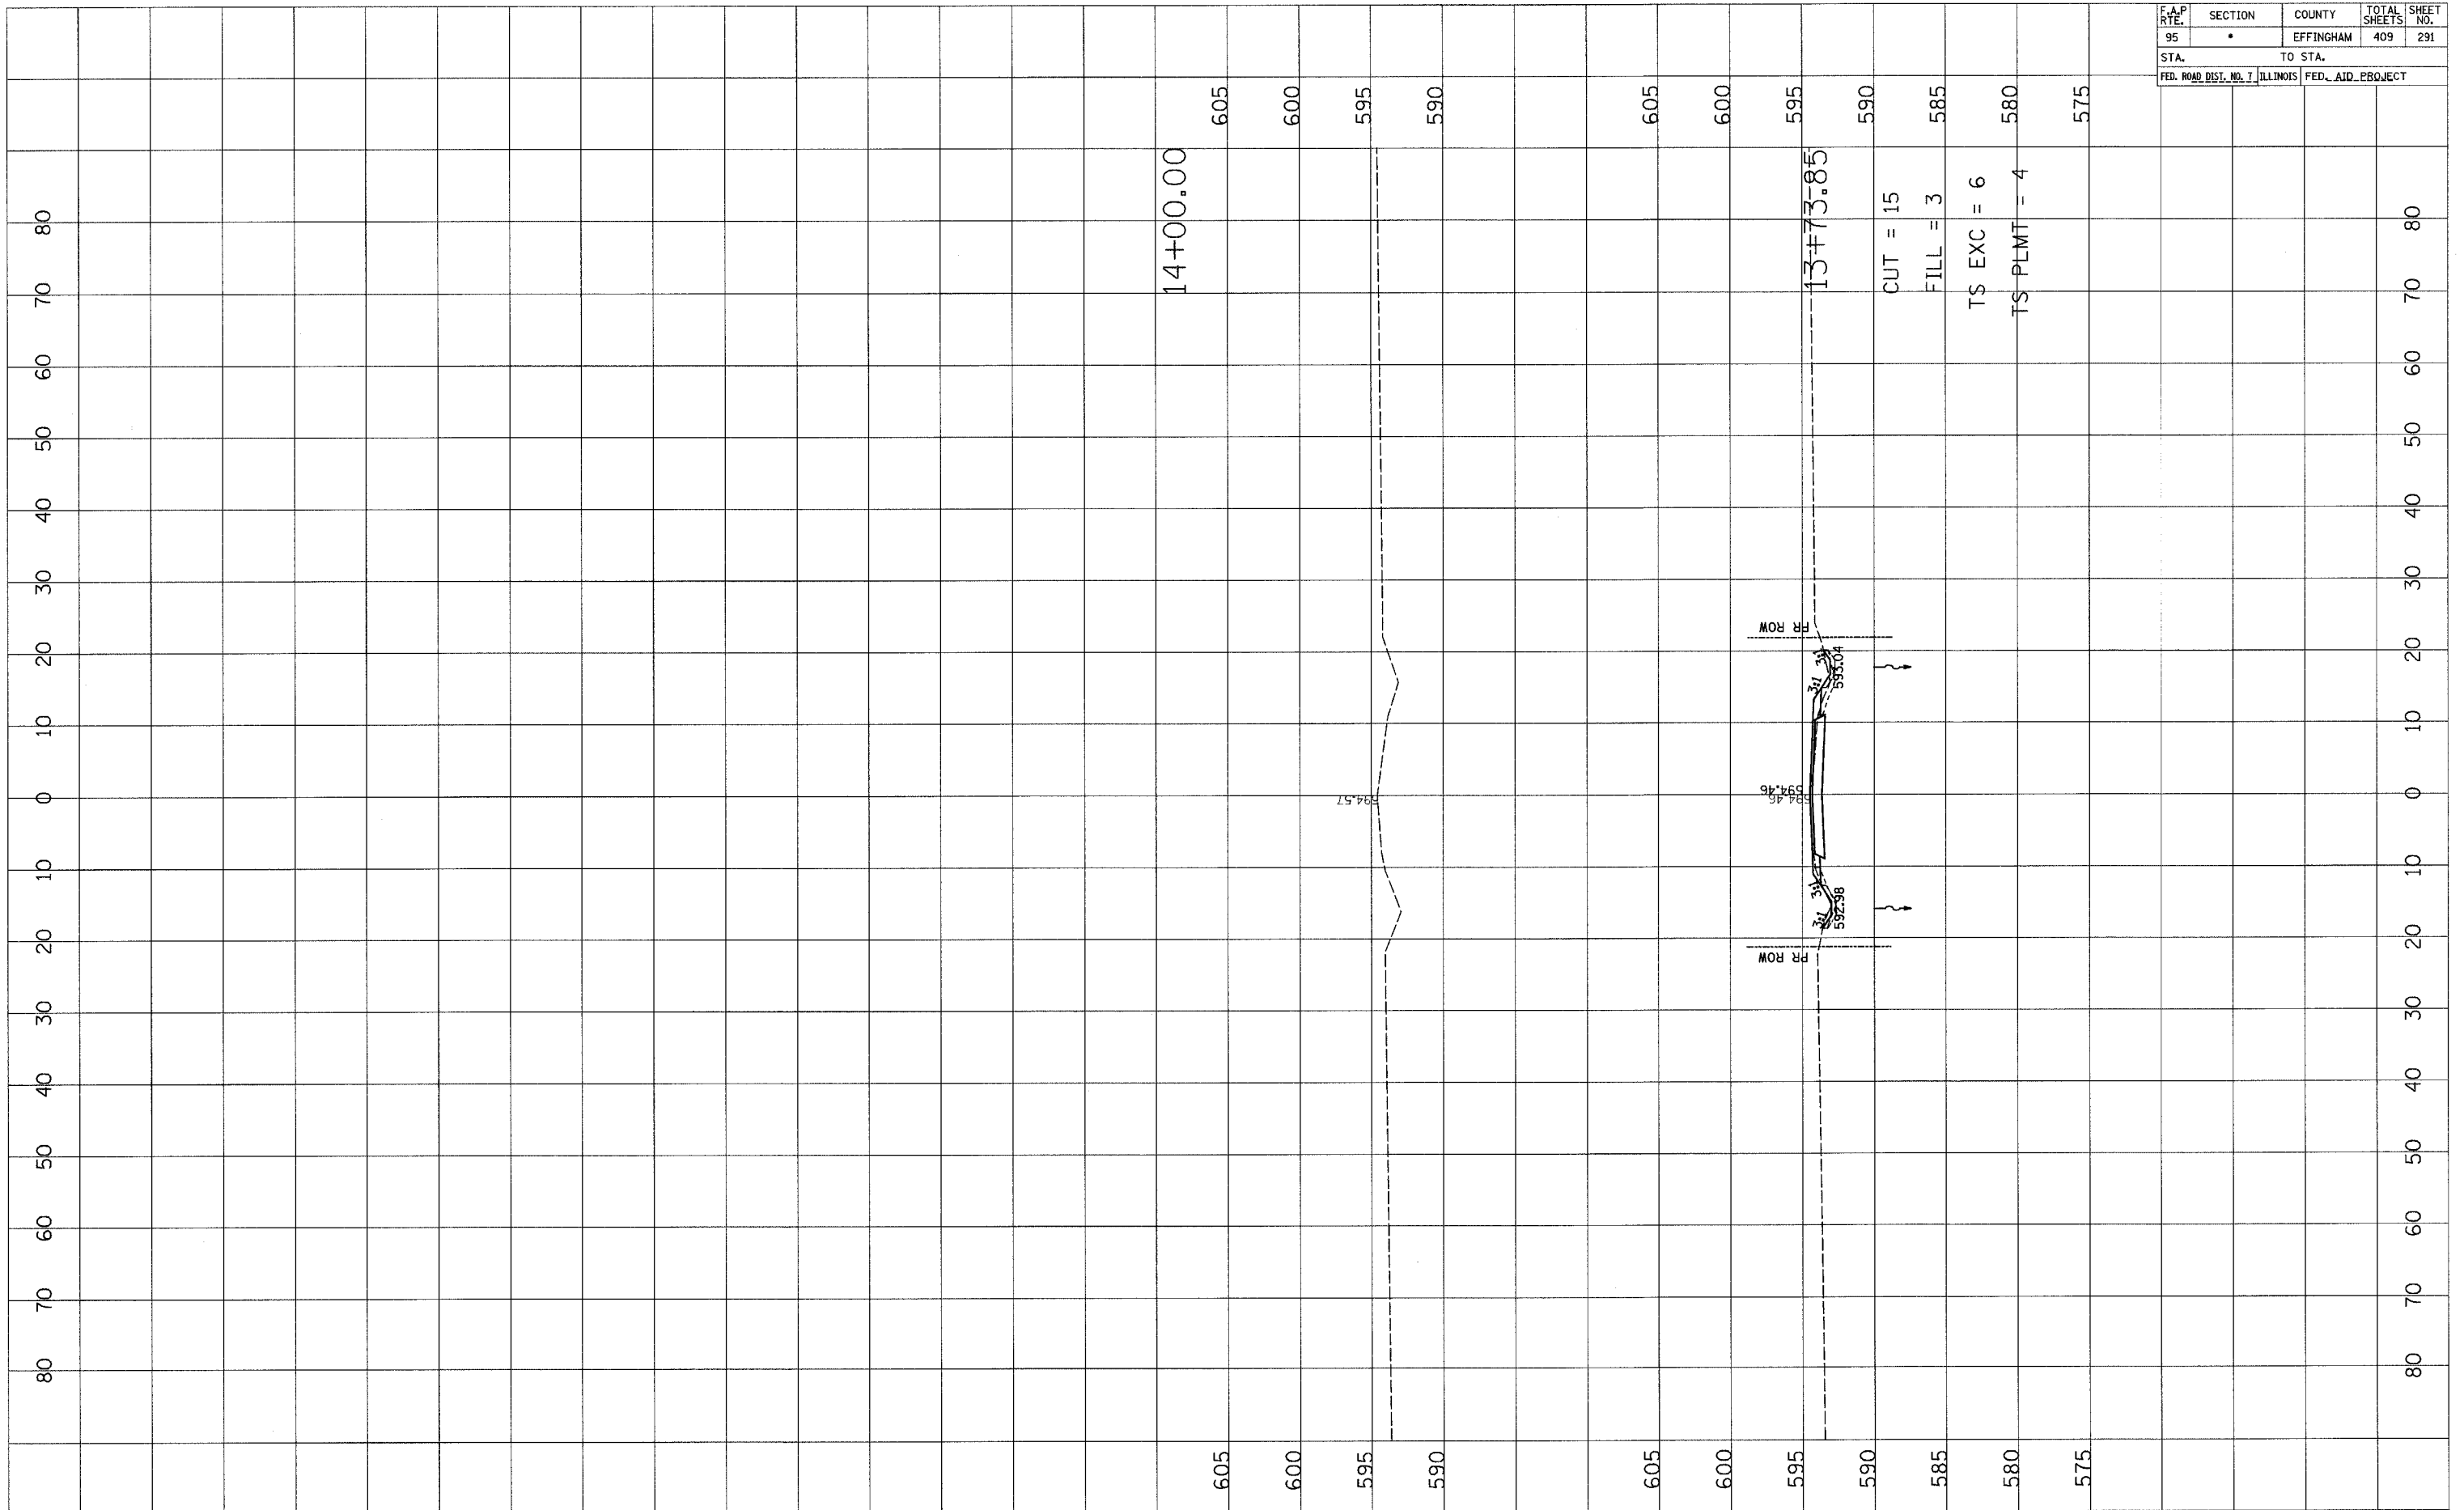

DATE	BY

DATE	BY