


F.A.P. RTE.	SECTION	COUNTY	TOTAL SHEETS	SHEET NO.
95	*	EFFINGHAM	409	296
STA.		TO STA.		
FED. ROAD DIST. NO. 7		ILLINOIS	FED. AID PROJECT	

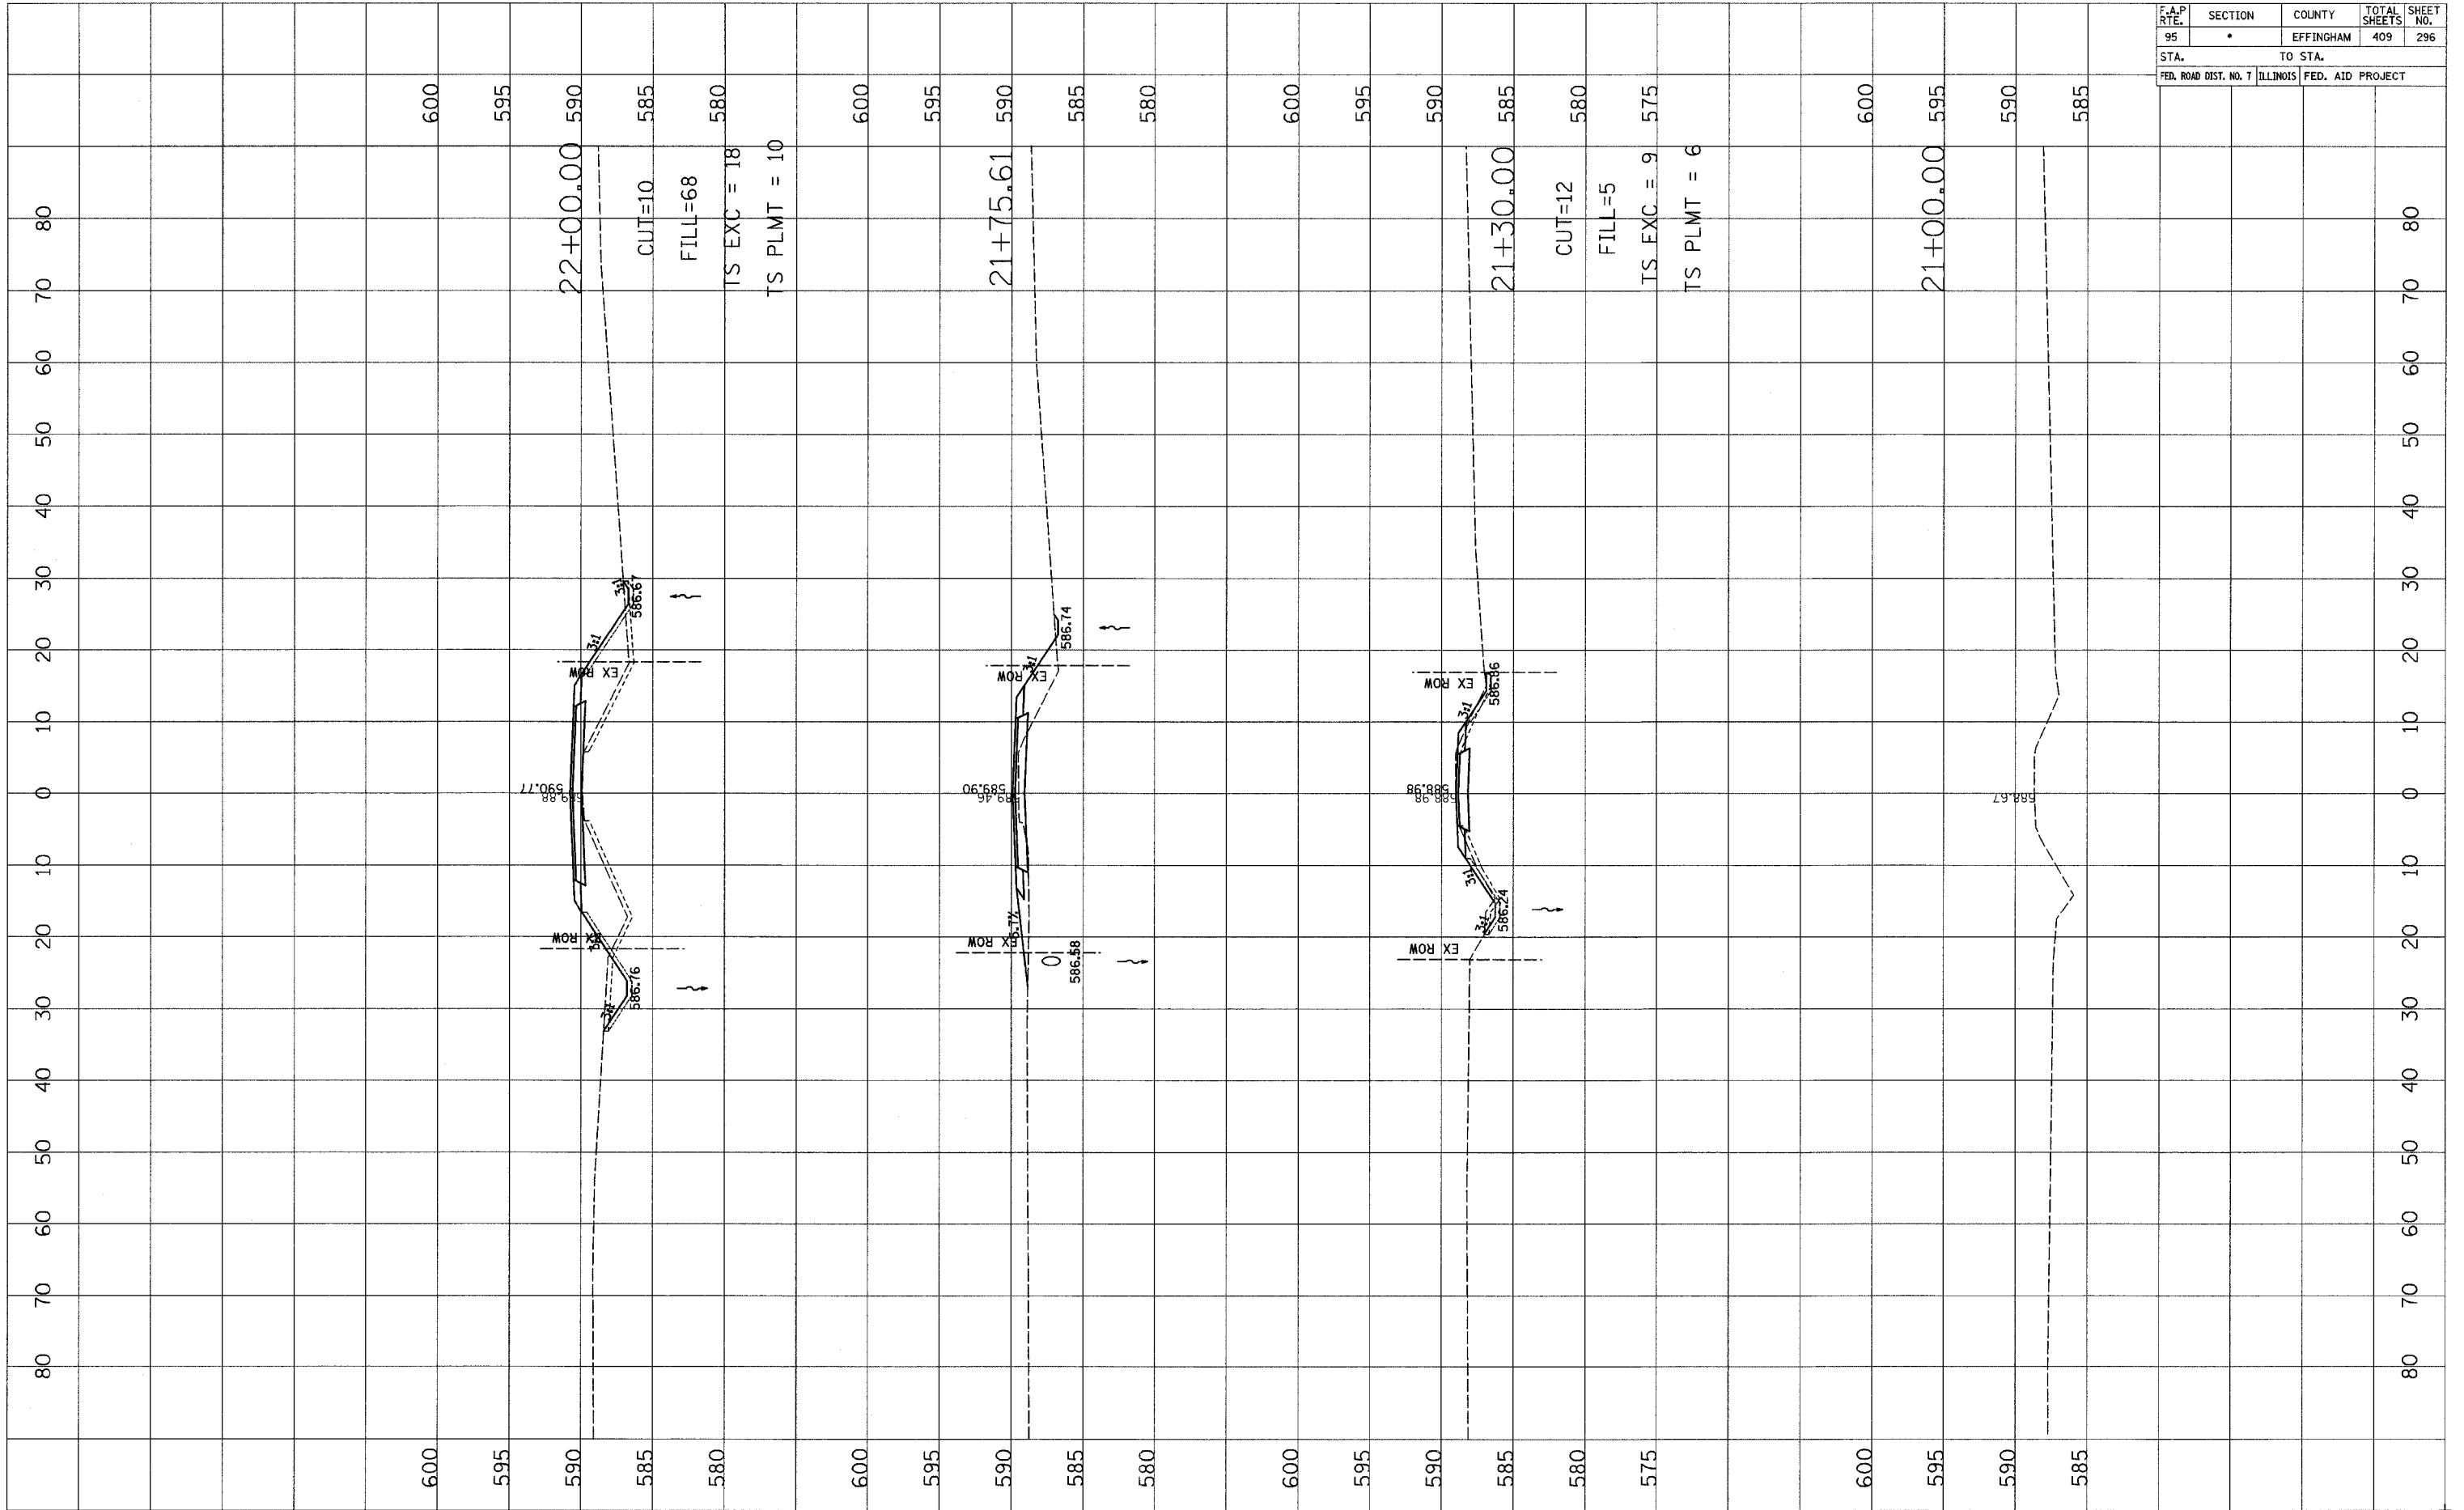

DATE	BY

SURVEYED
 PLOTTED
 TEMPLATE
 AREAS CHECKED
 NO.

DATE	BY

ORIGINAL
 SURVEY
 NOTE BOOK
 AREAS CHECKED
 NO.