


F.A.P. RTE.	SECTION	COUNTY	TOTAL SHEETS	SHEET NO.
95	•	EFFINGHAM	409	314
STA. 95		TO STA.		
FED. ROAD DIST. NO. 7		ILLINOIS	FED. AID PROJECT	

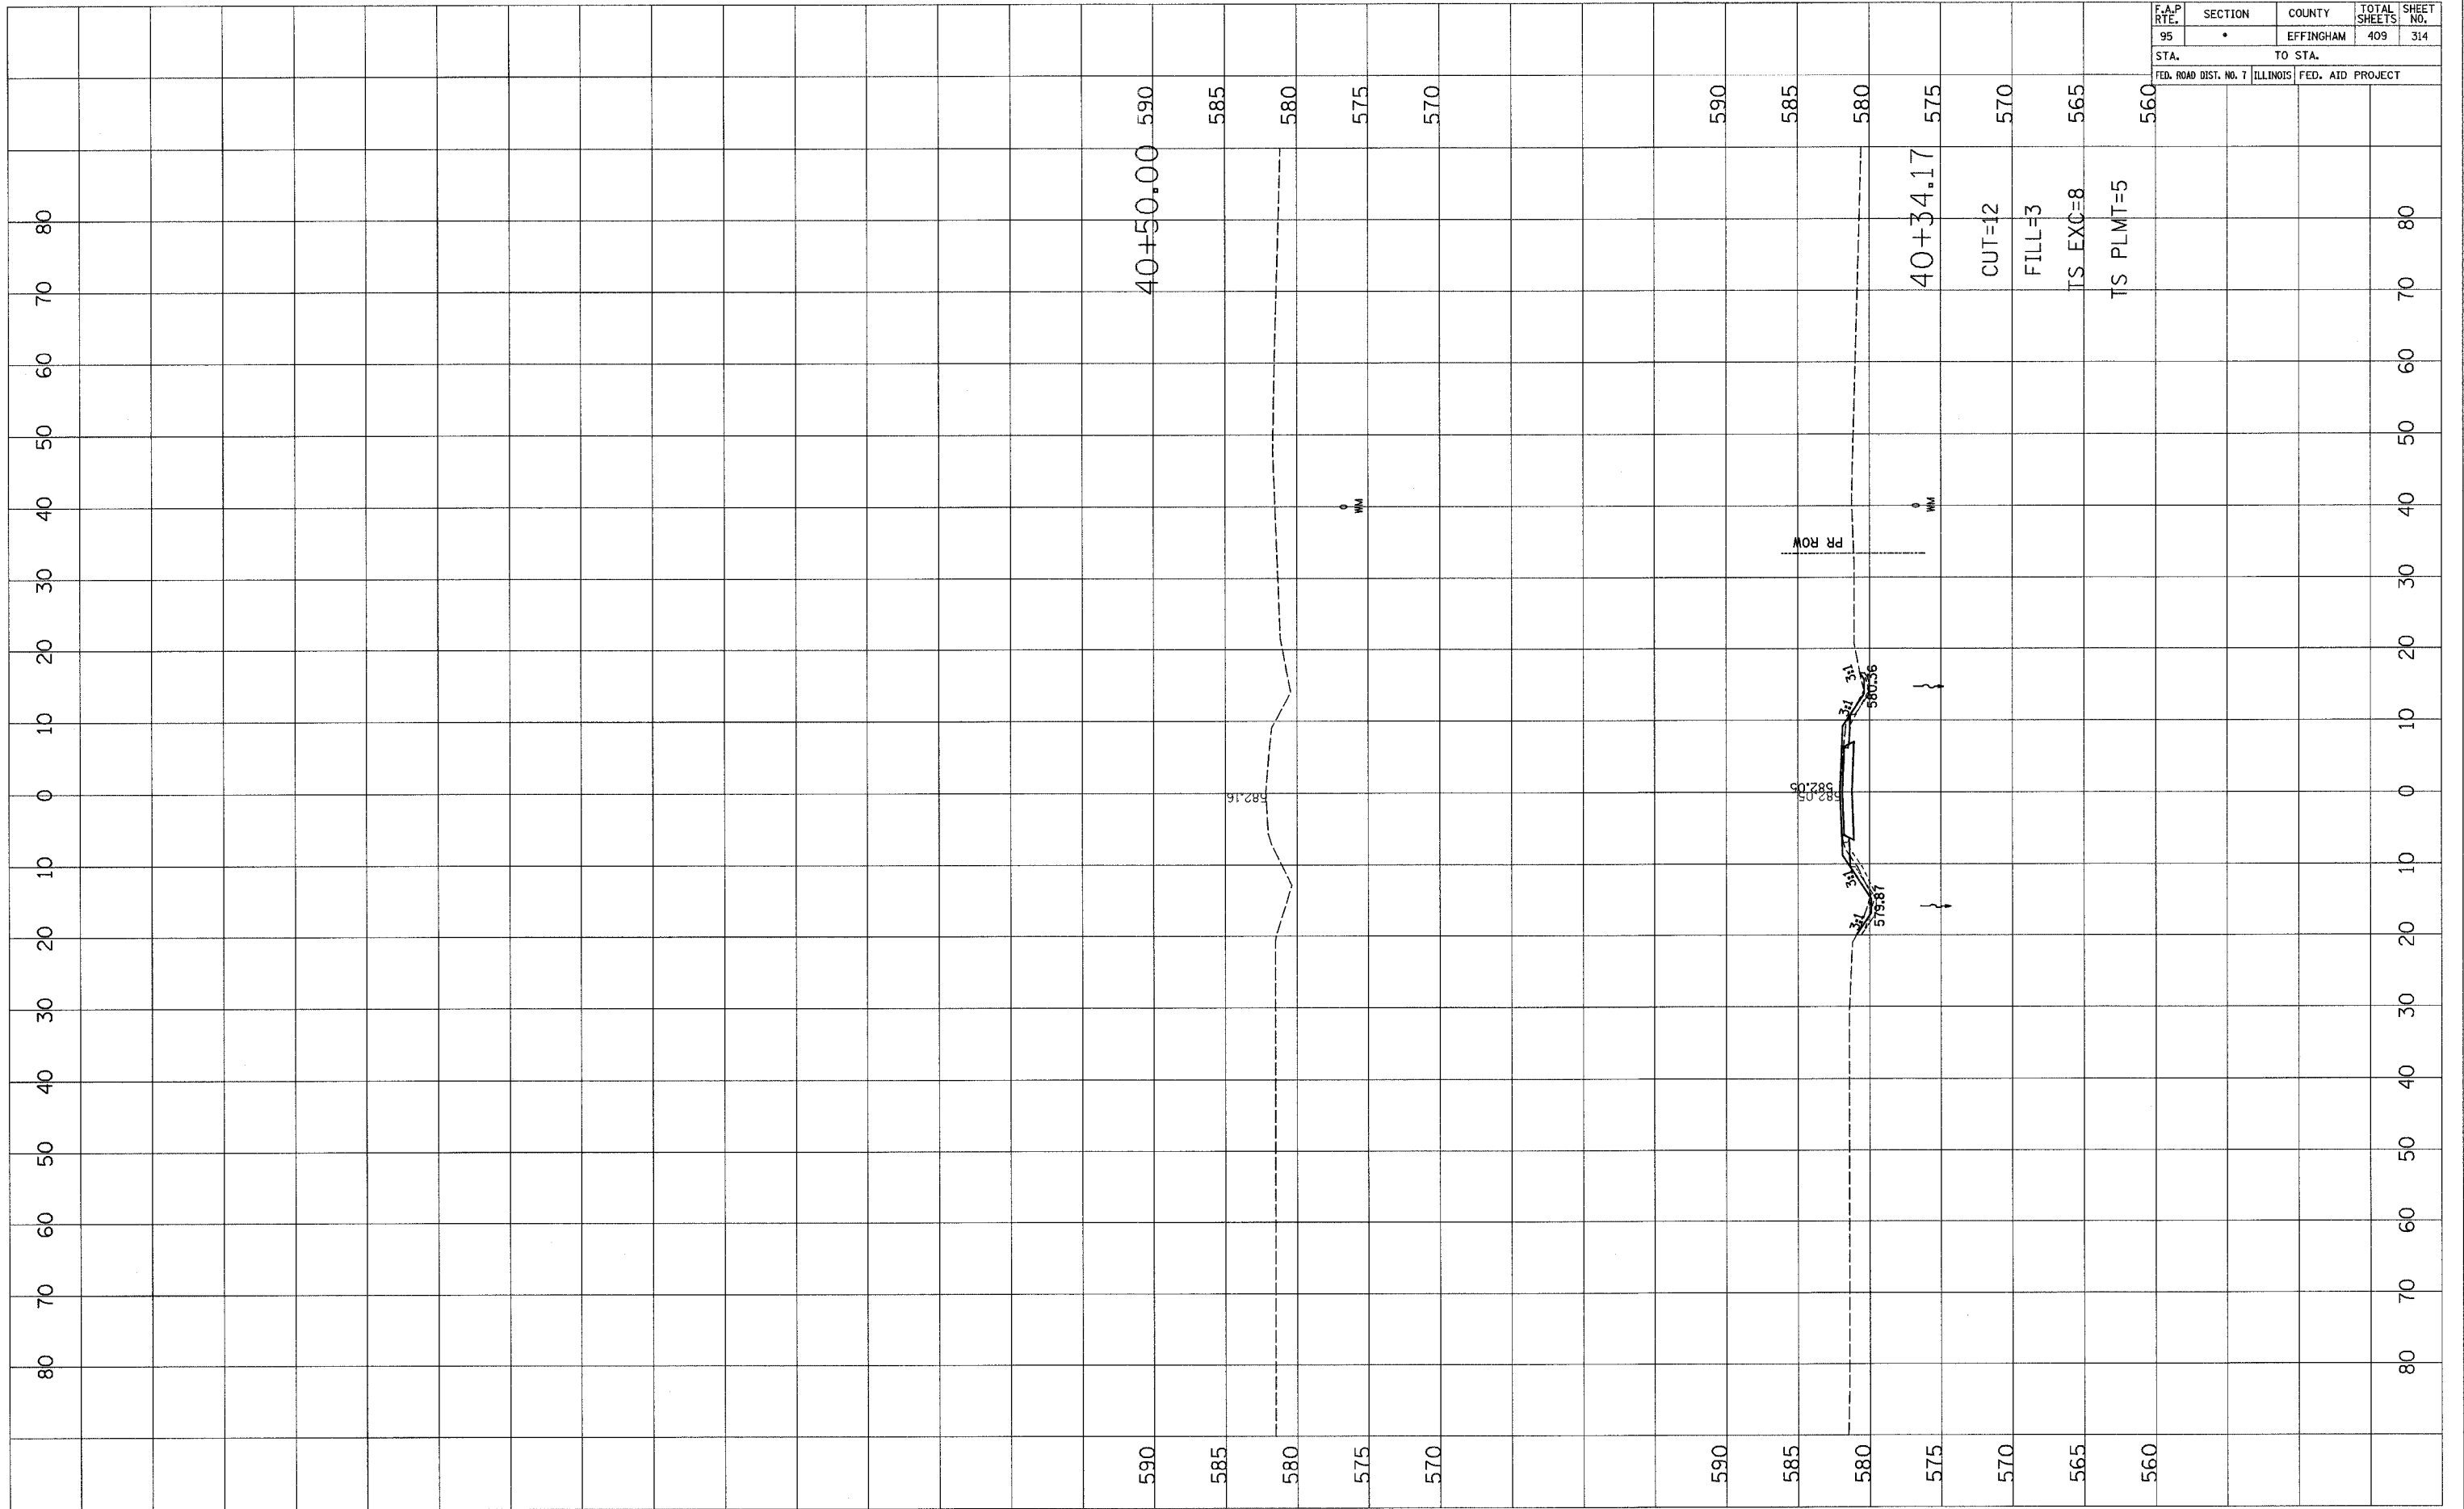

DATE	BY

DATE	BY

FINAL SURVEY NOTE BOOK NO. _____

ORIGINAL SURVEY NOTE BOOK NO. _____