

T 8 N R 6 E 3rd PM

TEUTOPOLIS TWP

F.A.P. RTE.	SECTION	COUNTY	TOTAL SHEETS	SHEET NO.
95	*	EFFINGHAM	409	384
FED. ROAD DIST. NO. 7		ILLINOIS	FED. AID PROJECT	
* (6,7)Y, RS-1, 6B-1, 7B-1 & 7BR-2				
CONTRACT NO. 94356				

N.E. 1/4, S.E. 1/4, SECTION 28

7110107


7110108

7110102

S.E. 1/4, S.E. 1/4, SECTION 28



•DGN-SPEC•
•DATE•

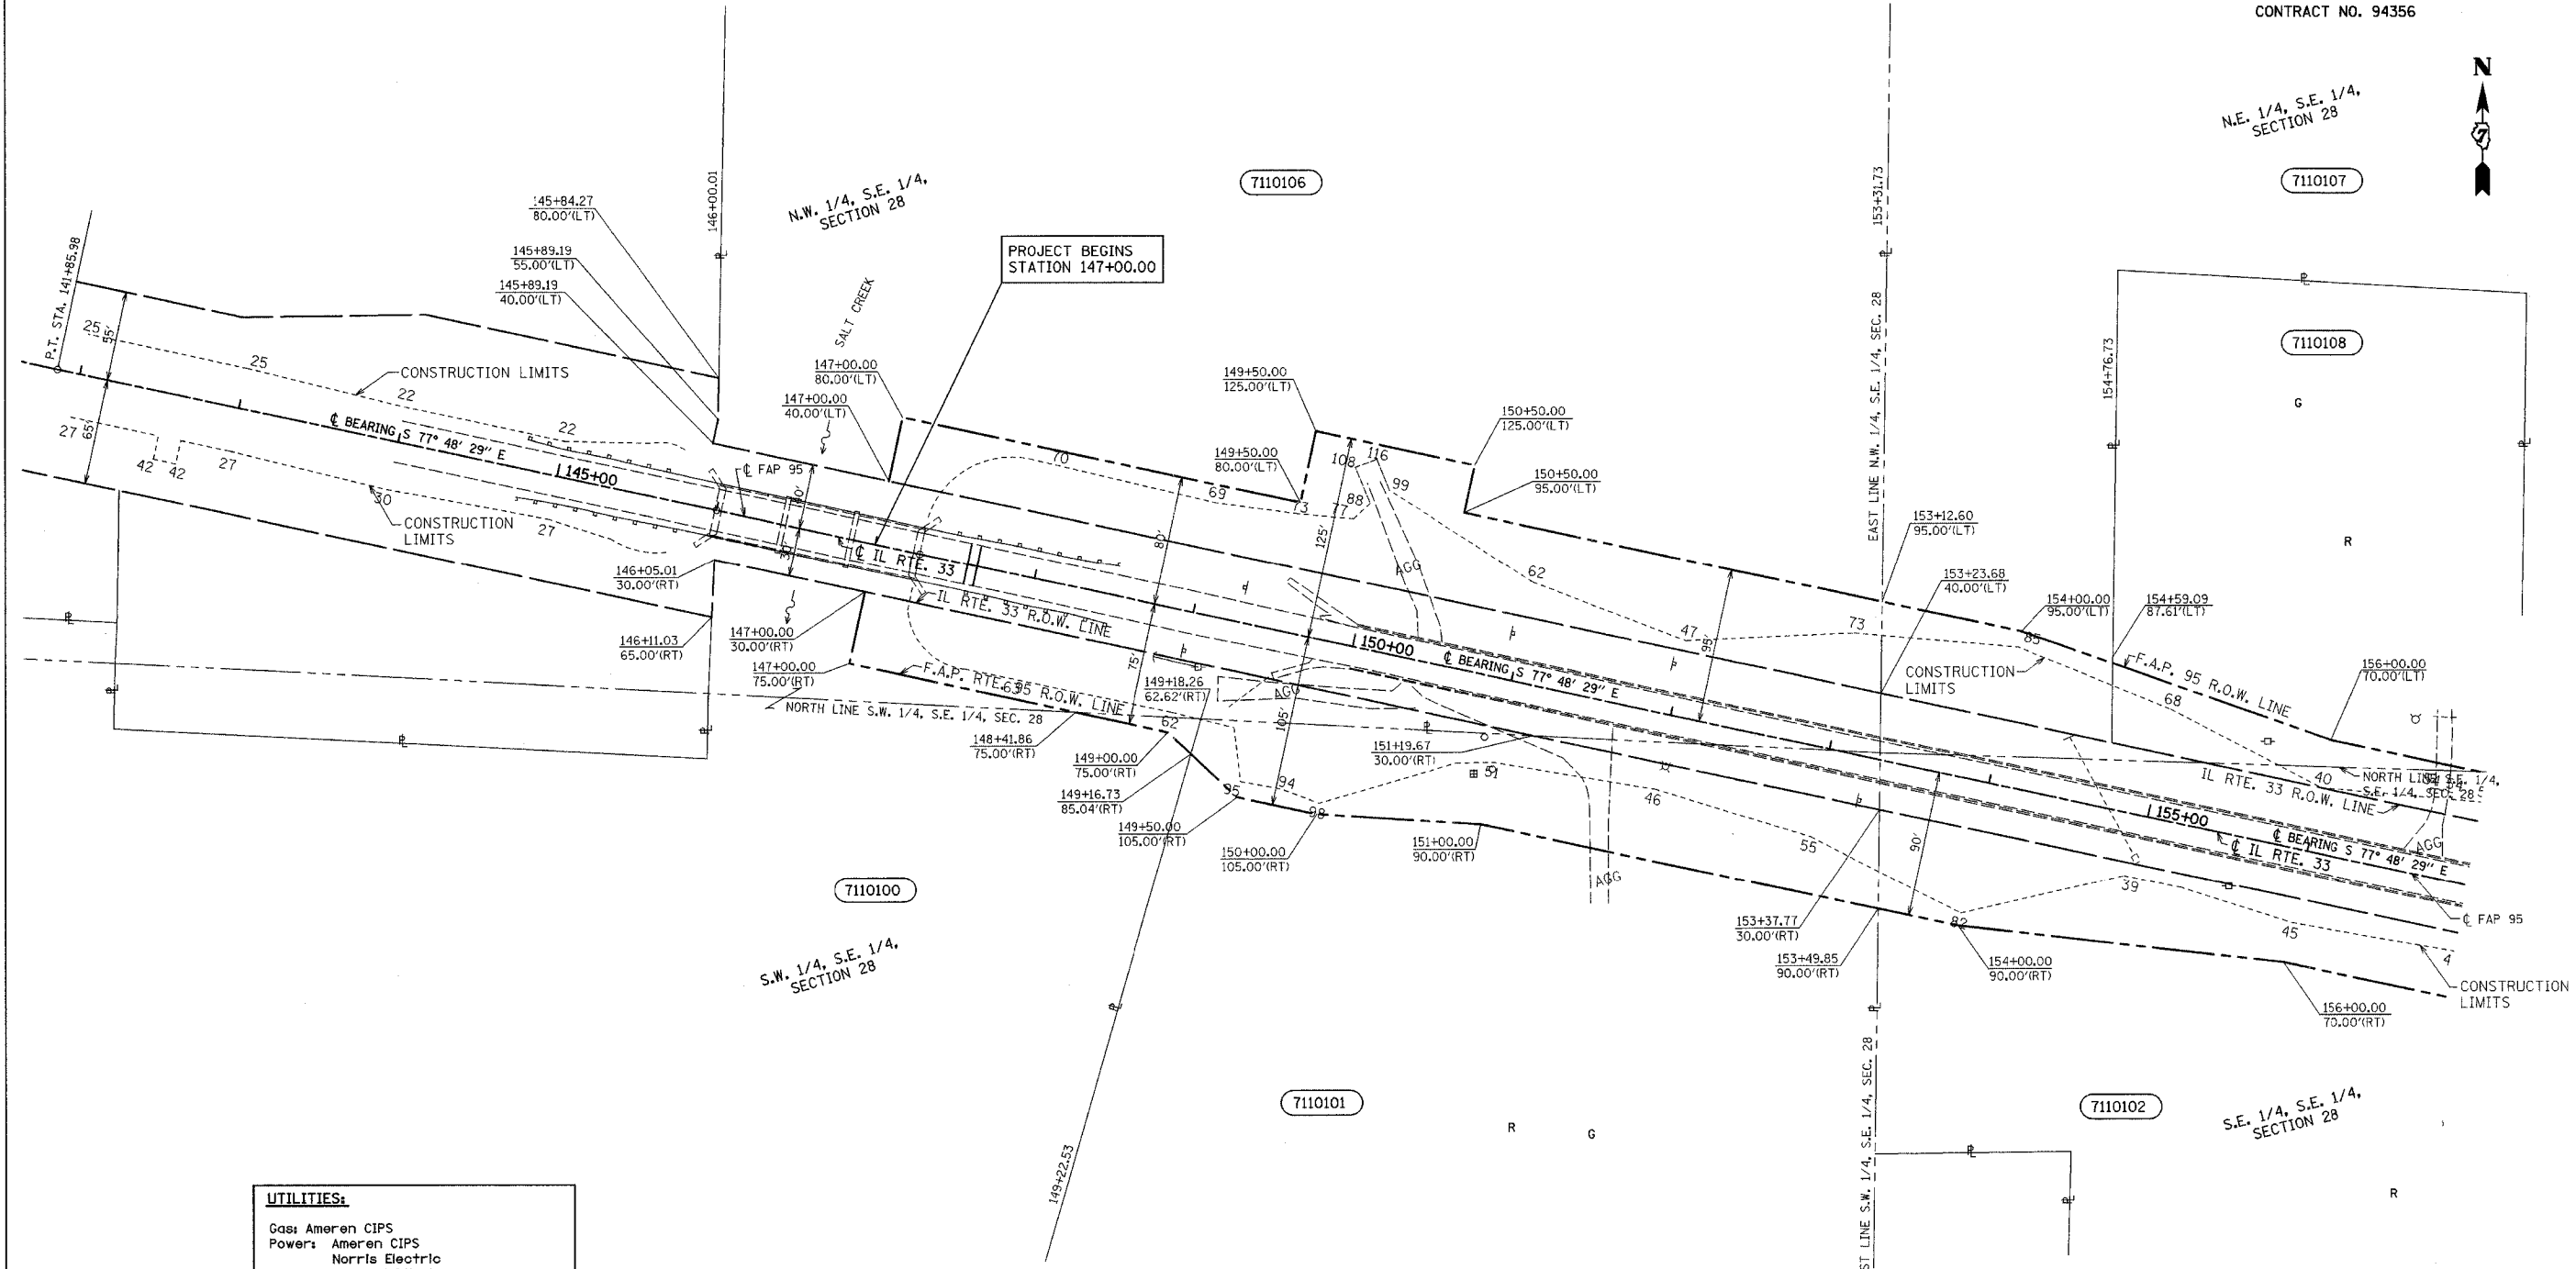

UTILITIES:

Gas: Ameren CIPS
 Power: Ameren CIPS
 Norris Electric
 Water: City of Effingham
 EJ Water Corporation
 Village of Dieterich
 San. Sewer: Village of Dieterich
 Telephone: Consolidated Communications
 Frontier Communications
 Montrose Mutual
 CATV: Clear Vision Systems Inc.
 Pipeline: Trunkline Gas
 Marathon Pipeline

- (R) RECORDED DISTANCE
- - IRON PIN
 - - IRON PIPE
 - - NAIL

PARCEL	OWNER	ADD	EXIST	EASEMENT	REM	INST	MICROFLM	DATE	BOOK	PAGE	AREA	SOLD
7110100	City of Effingham	13,189			23,348 AC.							
7110101	Arthur and Rose Sudkamp et al	23,939			15,113 AC.							
7110102	Leonard and Betty M. Wendt et al	29,677			10,790 AC.							
7110106	Philip and Mary Jo Wendt	33,249			9,710 AC.							
7110107	Quendolyn Merry	15,290			8,831 AC.							
	Tract 1	7,763										
	Tract 2	7,527										
7110108	Cecyle Del Cooley et al	8,891			1,582 AC.							

NOTE: ALL AREAS ARE IN SQUARE FEET UNLESS OTHERWISE NOTED.

NOTE: TEMPORARY EASEMENTS ARE NEEDED AS A WORK AREA

NOTE: ALL BEARINGS ARE REFERENCED TO THE ILLINOIS STATE PLANE COORDINATE SYSTEM EAST ZONE DATUM OF 1983.

JOB NO. R-97-010-01 CONTRACT NO 94356

RIGHT OF WAY PLANS
 FAP ROUTE 95
 PROJECT SECTION (5,6,7) Y, RS-1
 STATION 145+00 TO
 STATION 155+00
 COUNTY EFFINGHAM
 SCALE 1"=50' SHEET 2 OF 27