


T 8 N R 6 E 3rd PM TEUTOPOLIS TWP

F.A.P. RTE.	SECTION	COUNTY	TOTAL SHEETS	SHEET NO.
95		EFFINGHAM	409	388
FED. ROAD DIST. NO. 7 ILLINOIS		FED. AID PROJECT		
• (6,7)Y, RS-1, 6B-1, 7B-1 & 7BR-2				
CONTRACT NO. 94356				



•DGN-SPEC•
•DATE•

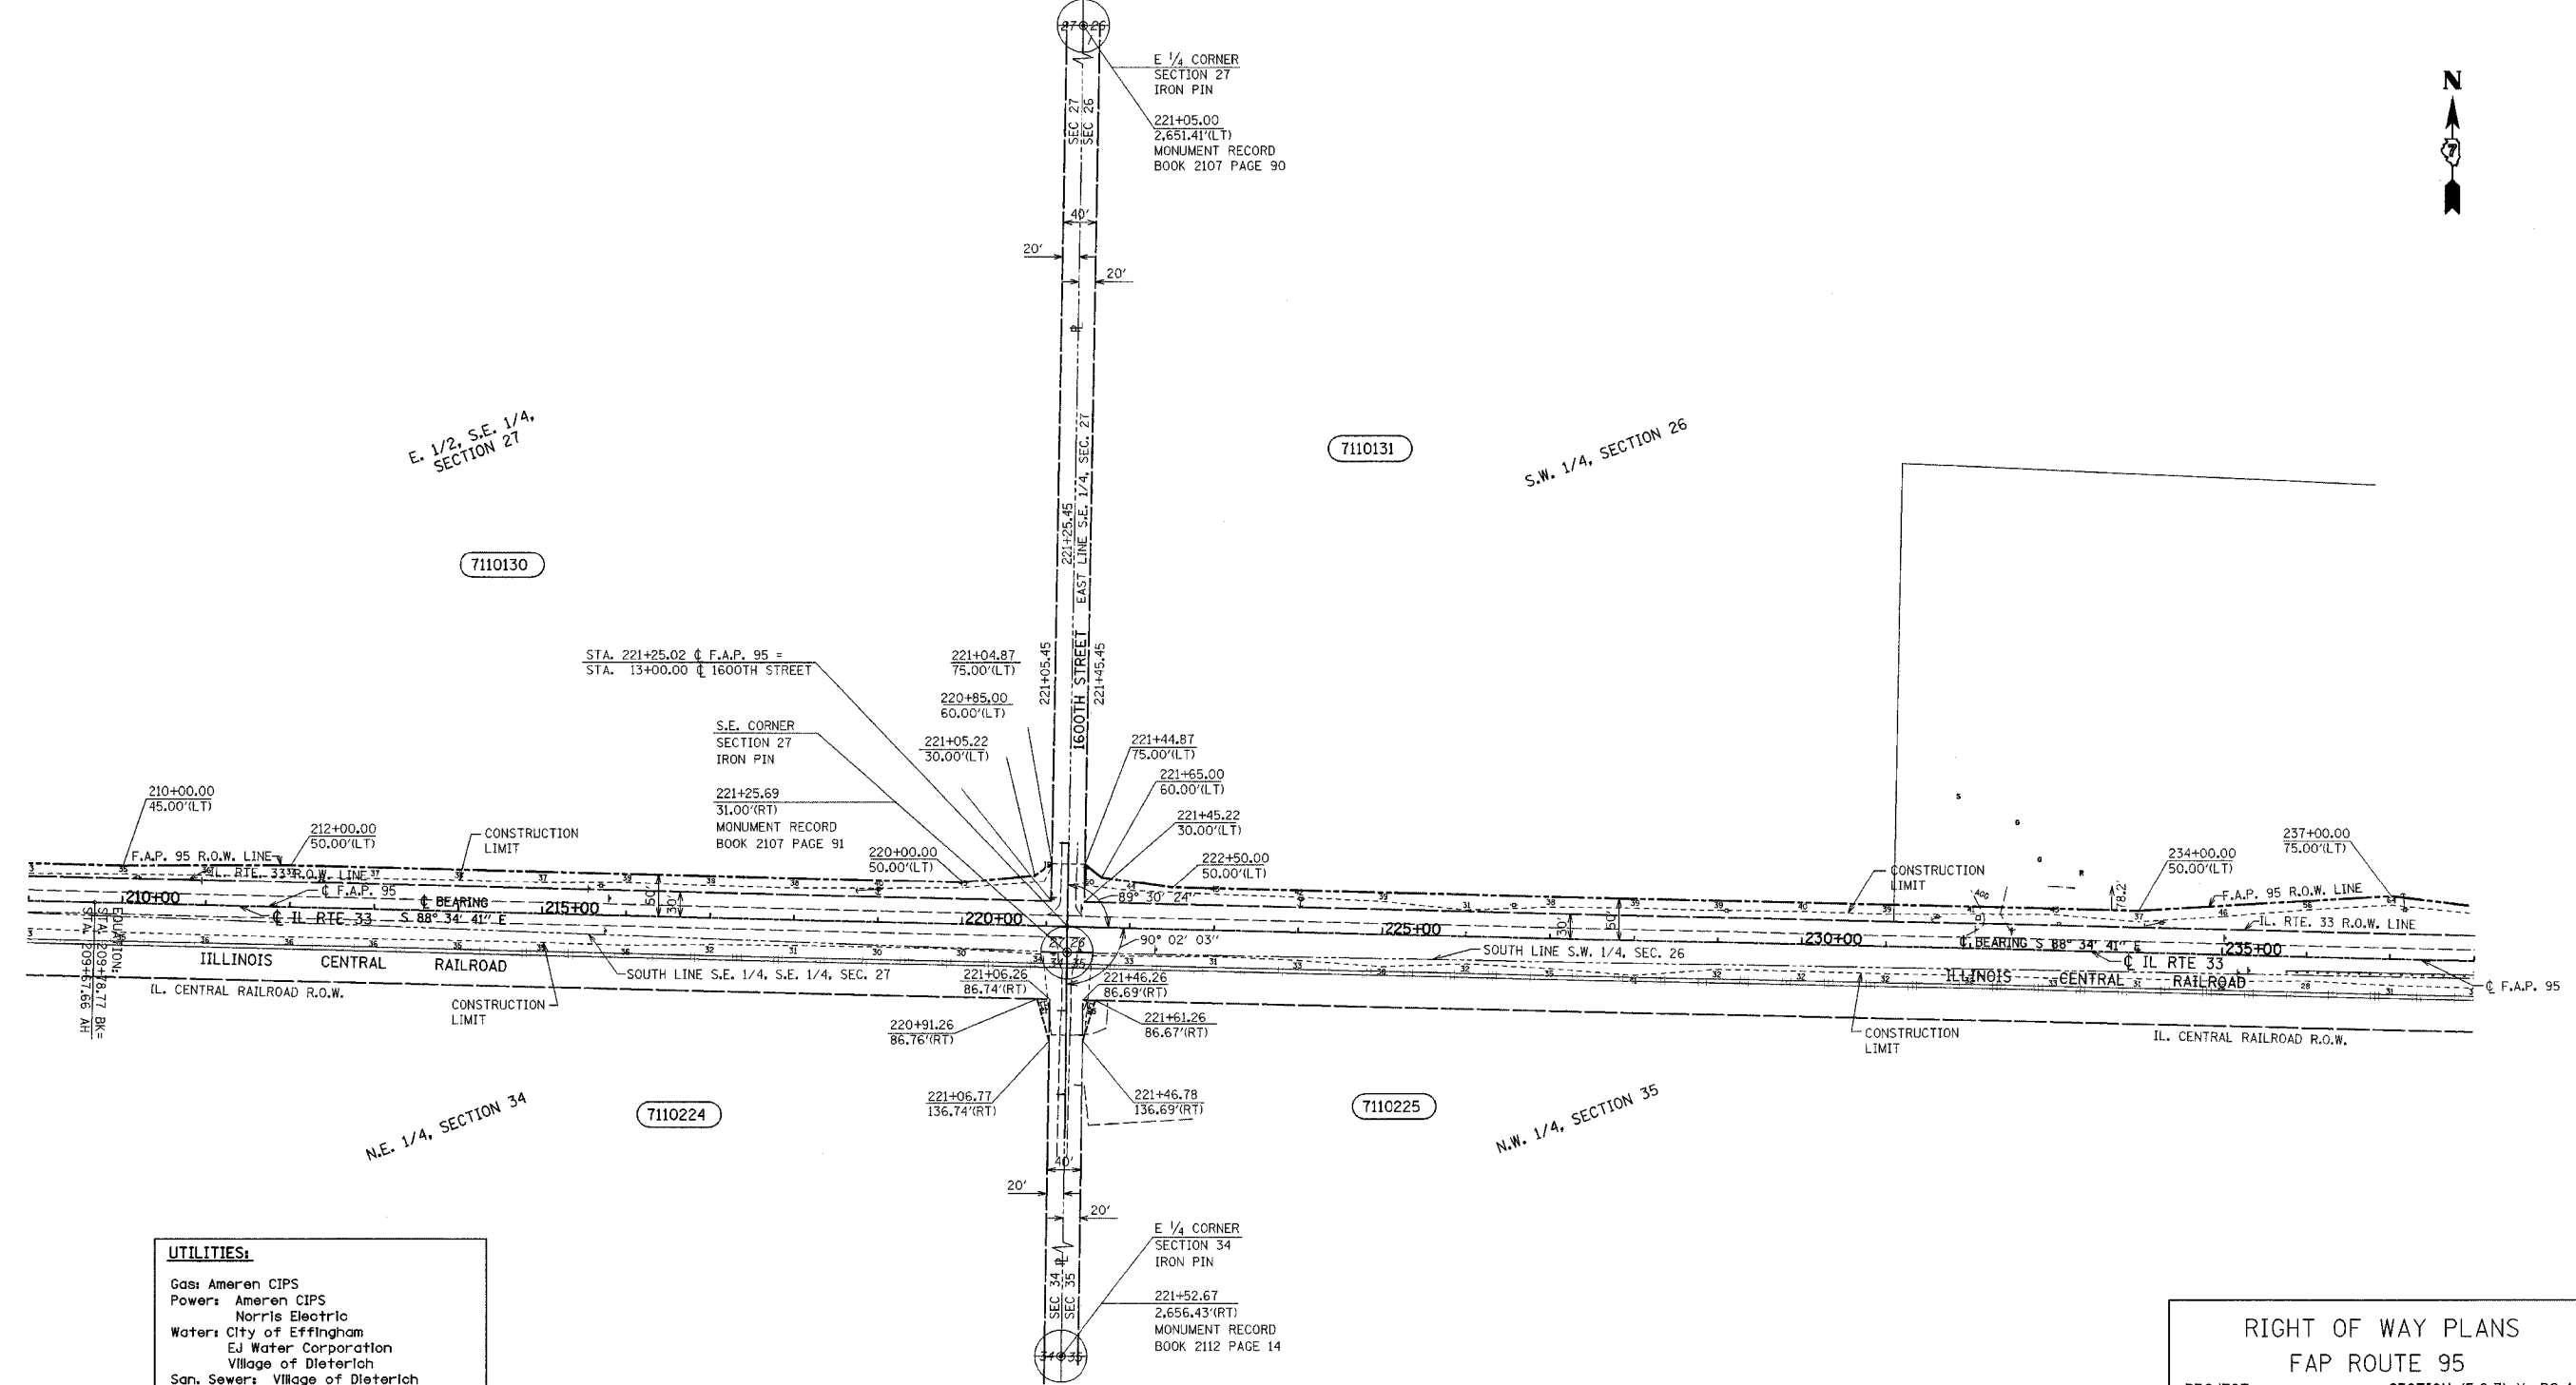

UTILITIES:

Gas: Ameren CIPS
 Power: Ameren CIPS
 Norris Electric
 Water: City of Effingham
 EJ Water Corporation
 Village of Dieterich
 San. Sewer: Village of Dieterich
 Telephone: Consolidated Communications
 Frontier Communications
 Montrose Mutual
 CATV: Clear Vision Systems Inc.
 Pipeline: Trunkline Gas
 Marathon Pipeline

PARCEL	OWNER	ADD	EXIST	EASEMENT	REM	INST	MICROFLM	DATE	BOOK	PAGE	AREA	SOLD
7110130	Mardell Goldstein	25,405			96,339 AC.							
7110131	Gerald L. and Shirley M. Moon	41,204			66,670 AC.							
7110224	Ted and Patricia Kroke			375								
7110225	Norris Electric Cooperative			375								

RIGHT OF WAY PLANS
FAP ROUTE 95
 PROJECT SECTION (5,6,7) Y, RS-1
 STATION 210+00 TO
 STATION 237+00
 COUNTY EFFINGHAM
 SCALE 1"=100' SHEET 6 OF 27

DRAWN BY _____
 CHECKED BY _____
 INSPECTED BY _____

(R) RECORDED DISTANCE
 ● - IRON PIN
 ○ - IRON PIPE
 ▣ - NAIL

JOB NO. R-97-010-01 CONTRACT NO 94356

NOTE: ALL AREAS ARE IN SQUARE FEET
 UNLESS OTHERWISE NOTED.

NOTE: TEMPORARY EASEMENTS ARE NEEDED AS A WORK AREA

NOTE: ALL BEARINGS ARE REFERENCED TO THE ILLINOIS
 STATE PLANE COORDINATE SYSTEM EAST ZONE
 DATUM OF 1983.