


T 8 N R 6 E 3rd PM

TEUTOPOLIS TWP

F.A.P. RTE.	SECTION	COUNTY	TOTAL SHEETS	SHEET NO.
95	•	EFFINGHAM	409	390
FED. ROAD DIST. NO. 7 ILLINOIS		FED. AID PROJECT		
• (6,7)Y, RS-1, 6B-1, 7B-1 & 7BR-2				
CONTRACT NO. 94356				



•DGN-SPEC•
•DATE•

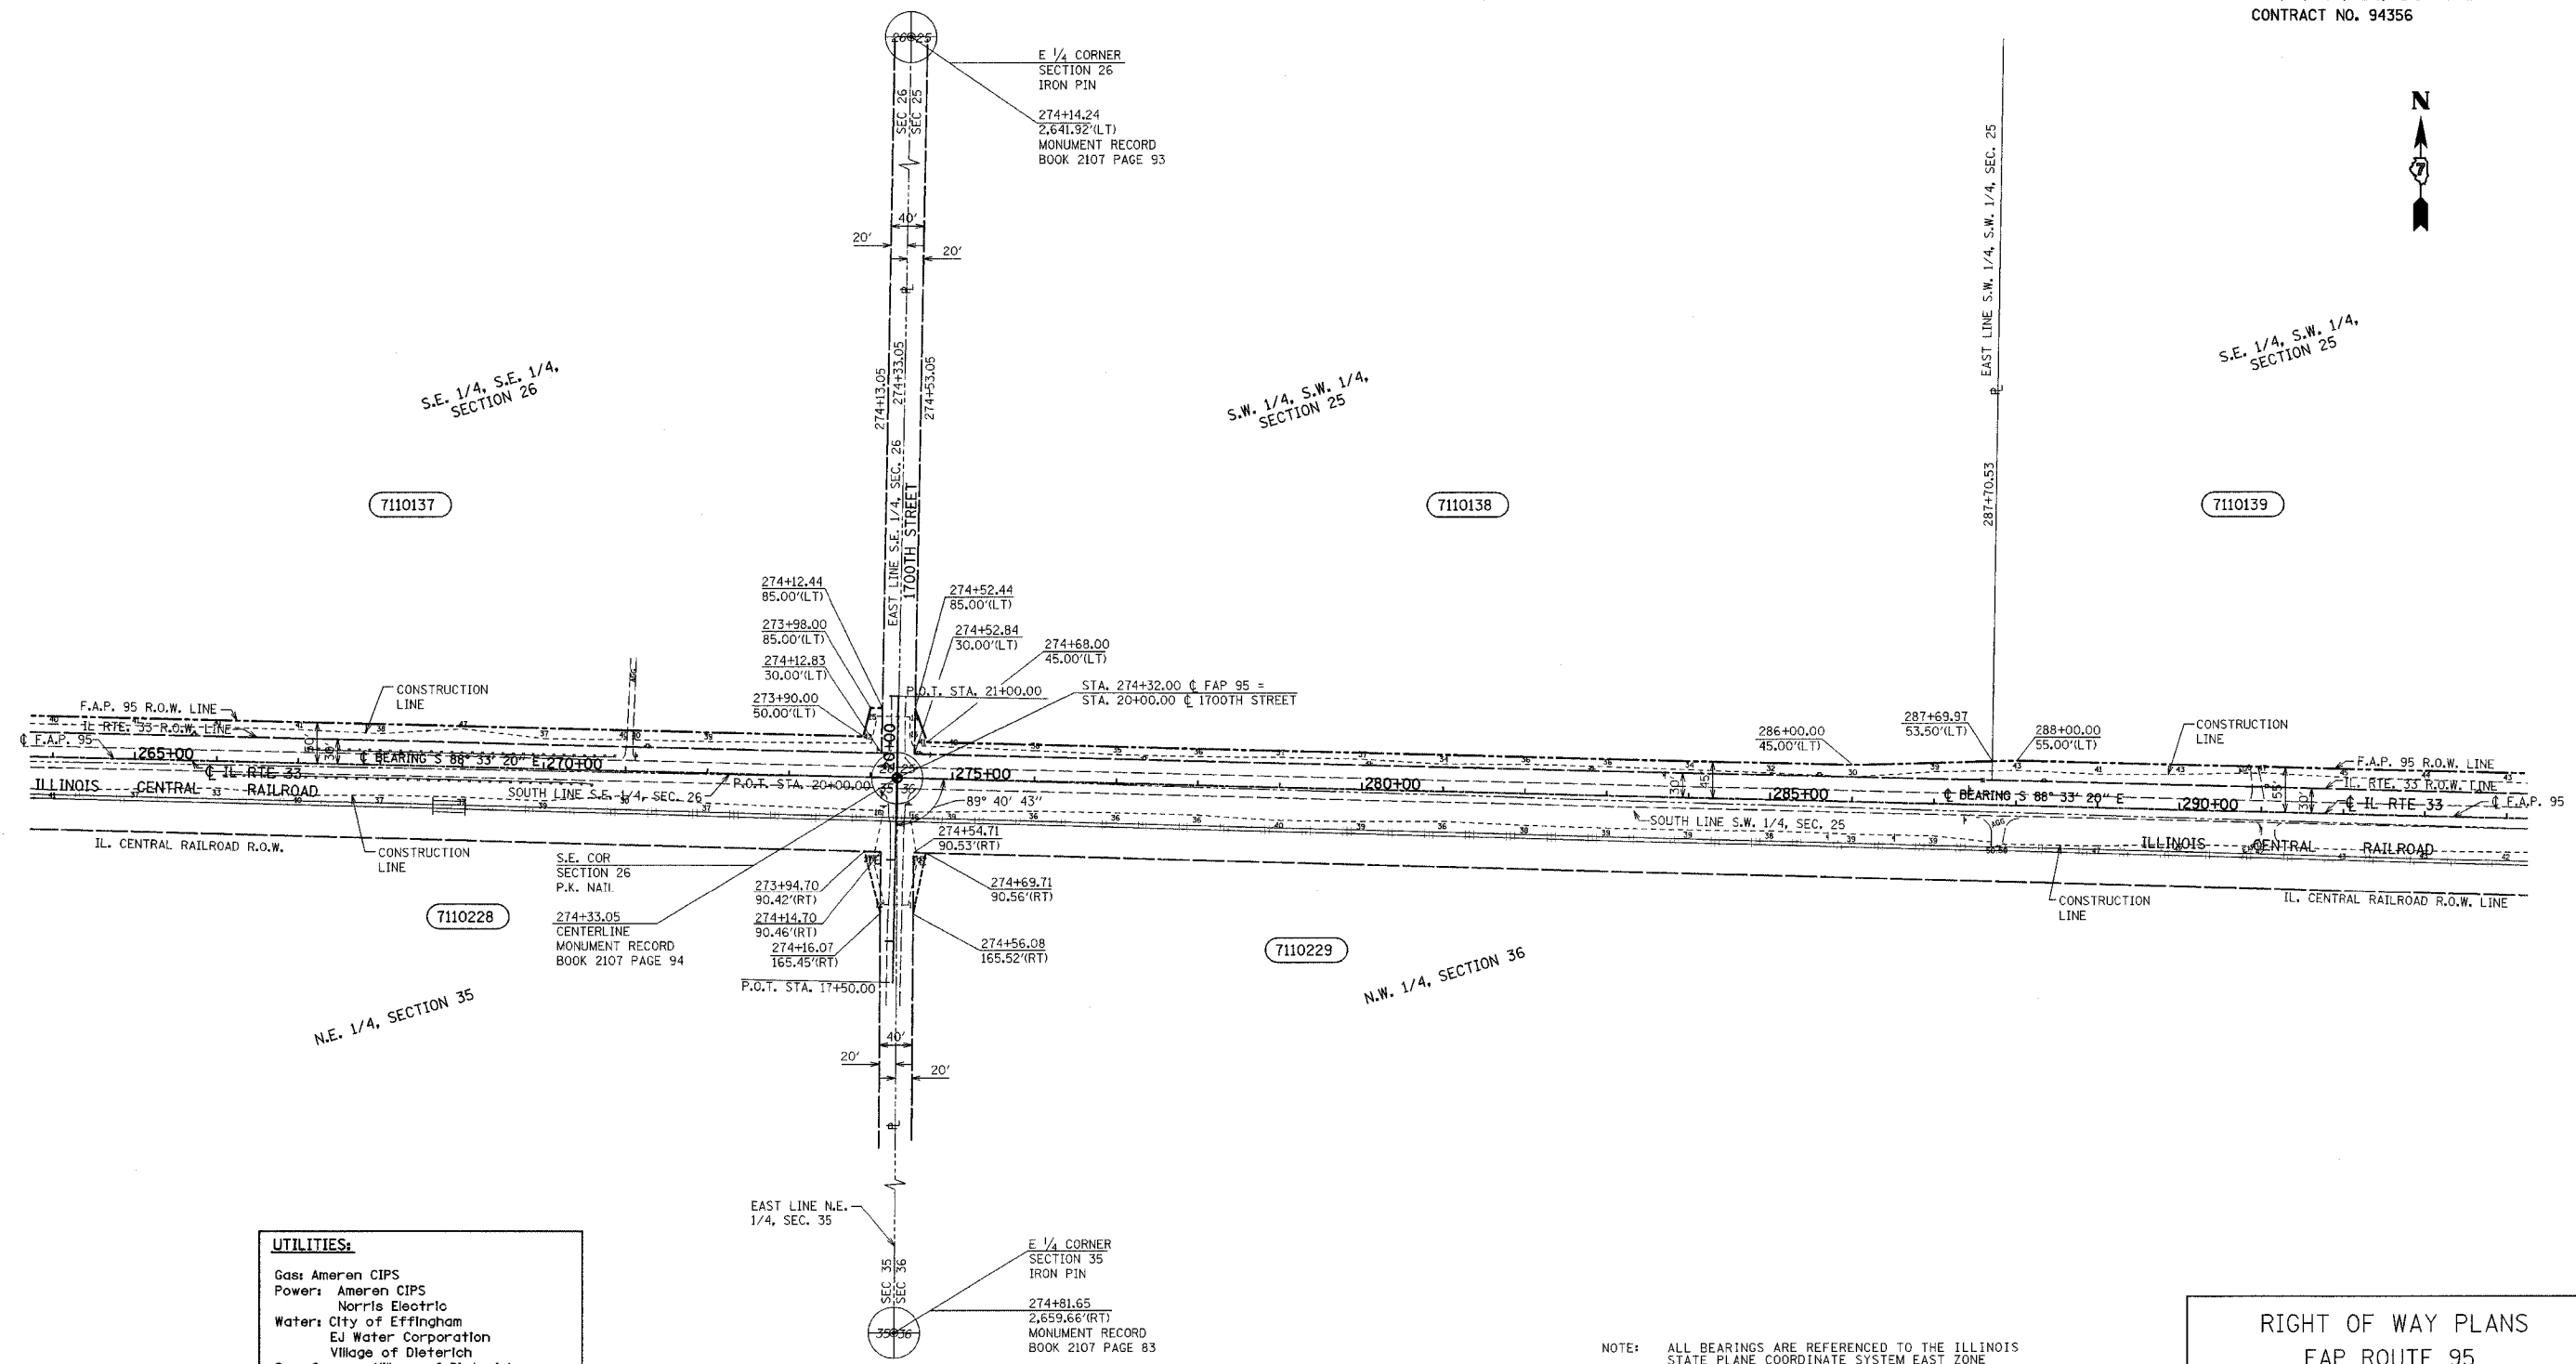

UTILITIES:
 Gas: Ameren CIPS
 Power: Ameren CIPS
 Norris Electric
 Water: City of Effingham
 EJ Water Corporation
 Village of Dieterich
 San. Sewer: Village of Dieterich
 Telephone: Consolidated Communications
 Frontier Communications
 Montrose Mutual
 CATV: Clear Vision Systems Inc.
 Pipeline: Trunkline Gas
 Marathon Pipeline

PARCEL	OWNER	ADD	EXIST	EASEMENT	REM	INST	MICROFLM	DATE	BOOK	PAGE	AREA	SOLD
7110137	Joseph H. and Wilma Beckman	26,818			38,115 AC.							
7110138	F. and H. Koberlein*	20,788			38,395 AC.							
7110139	Emma Christine Koberlein et al	33,835			34,883 AC.							
7110228	Charles Kreke Trustee of Gertrude Kreke 'B' Trust			750								
7110229	Donald Buenker Trustee			562								

(R) RECORDED DISTANCE
 ○ - IRON PIN
 ⊖ - IRON PIPE
 ⊞ - NAIL

NOTE: ALL BEARINGS ARE REFERENCED TO THE ILLINOIS STATE PLANE COORDINATE SYSTEM EAST ZONE DATUM OF 1983.
 NOTE: TEMPORARY EASEMENTS ARE NEEDED AS A WORK AREA

RIGHT OF WAY PLANS
 FAP ROUTE 95
 PROJECT SECTION (5,6,7) Y, RS-1
 STATION 265+00 TO 293+00
 COUNTY EFFINGHAM
 SCALE 1"=100' SHEET 8 OF 27

JOB NO. R-97-010-01 CONTRACT NO 94356

NOTE: ALL AREAS ARE IN SQUARE FEET UNLESS OTHERWISE NOTED.