


T 8 N R 6 E 3rd PM

TEUTOPOLIS TWP

F.A.P. RTE.	SECTION	COUNTY	TOTAL SHEETS	SHEET NO.
95		EFFINGHAM	409	391
FED. ROAD DIST. NO. 7 ILLINOIS FED. AID PROJECT				
• (6,7)Y, RS-1, 6B-1, 7B-1 & 7BR-2				
CONTRACT NO. 94356				



•DGN-SPEC•
•DATE•

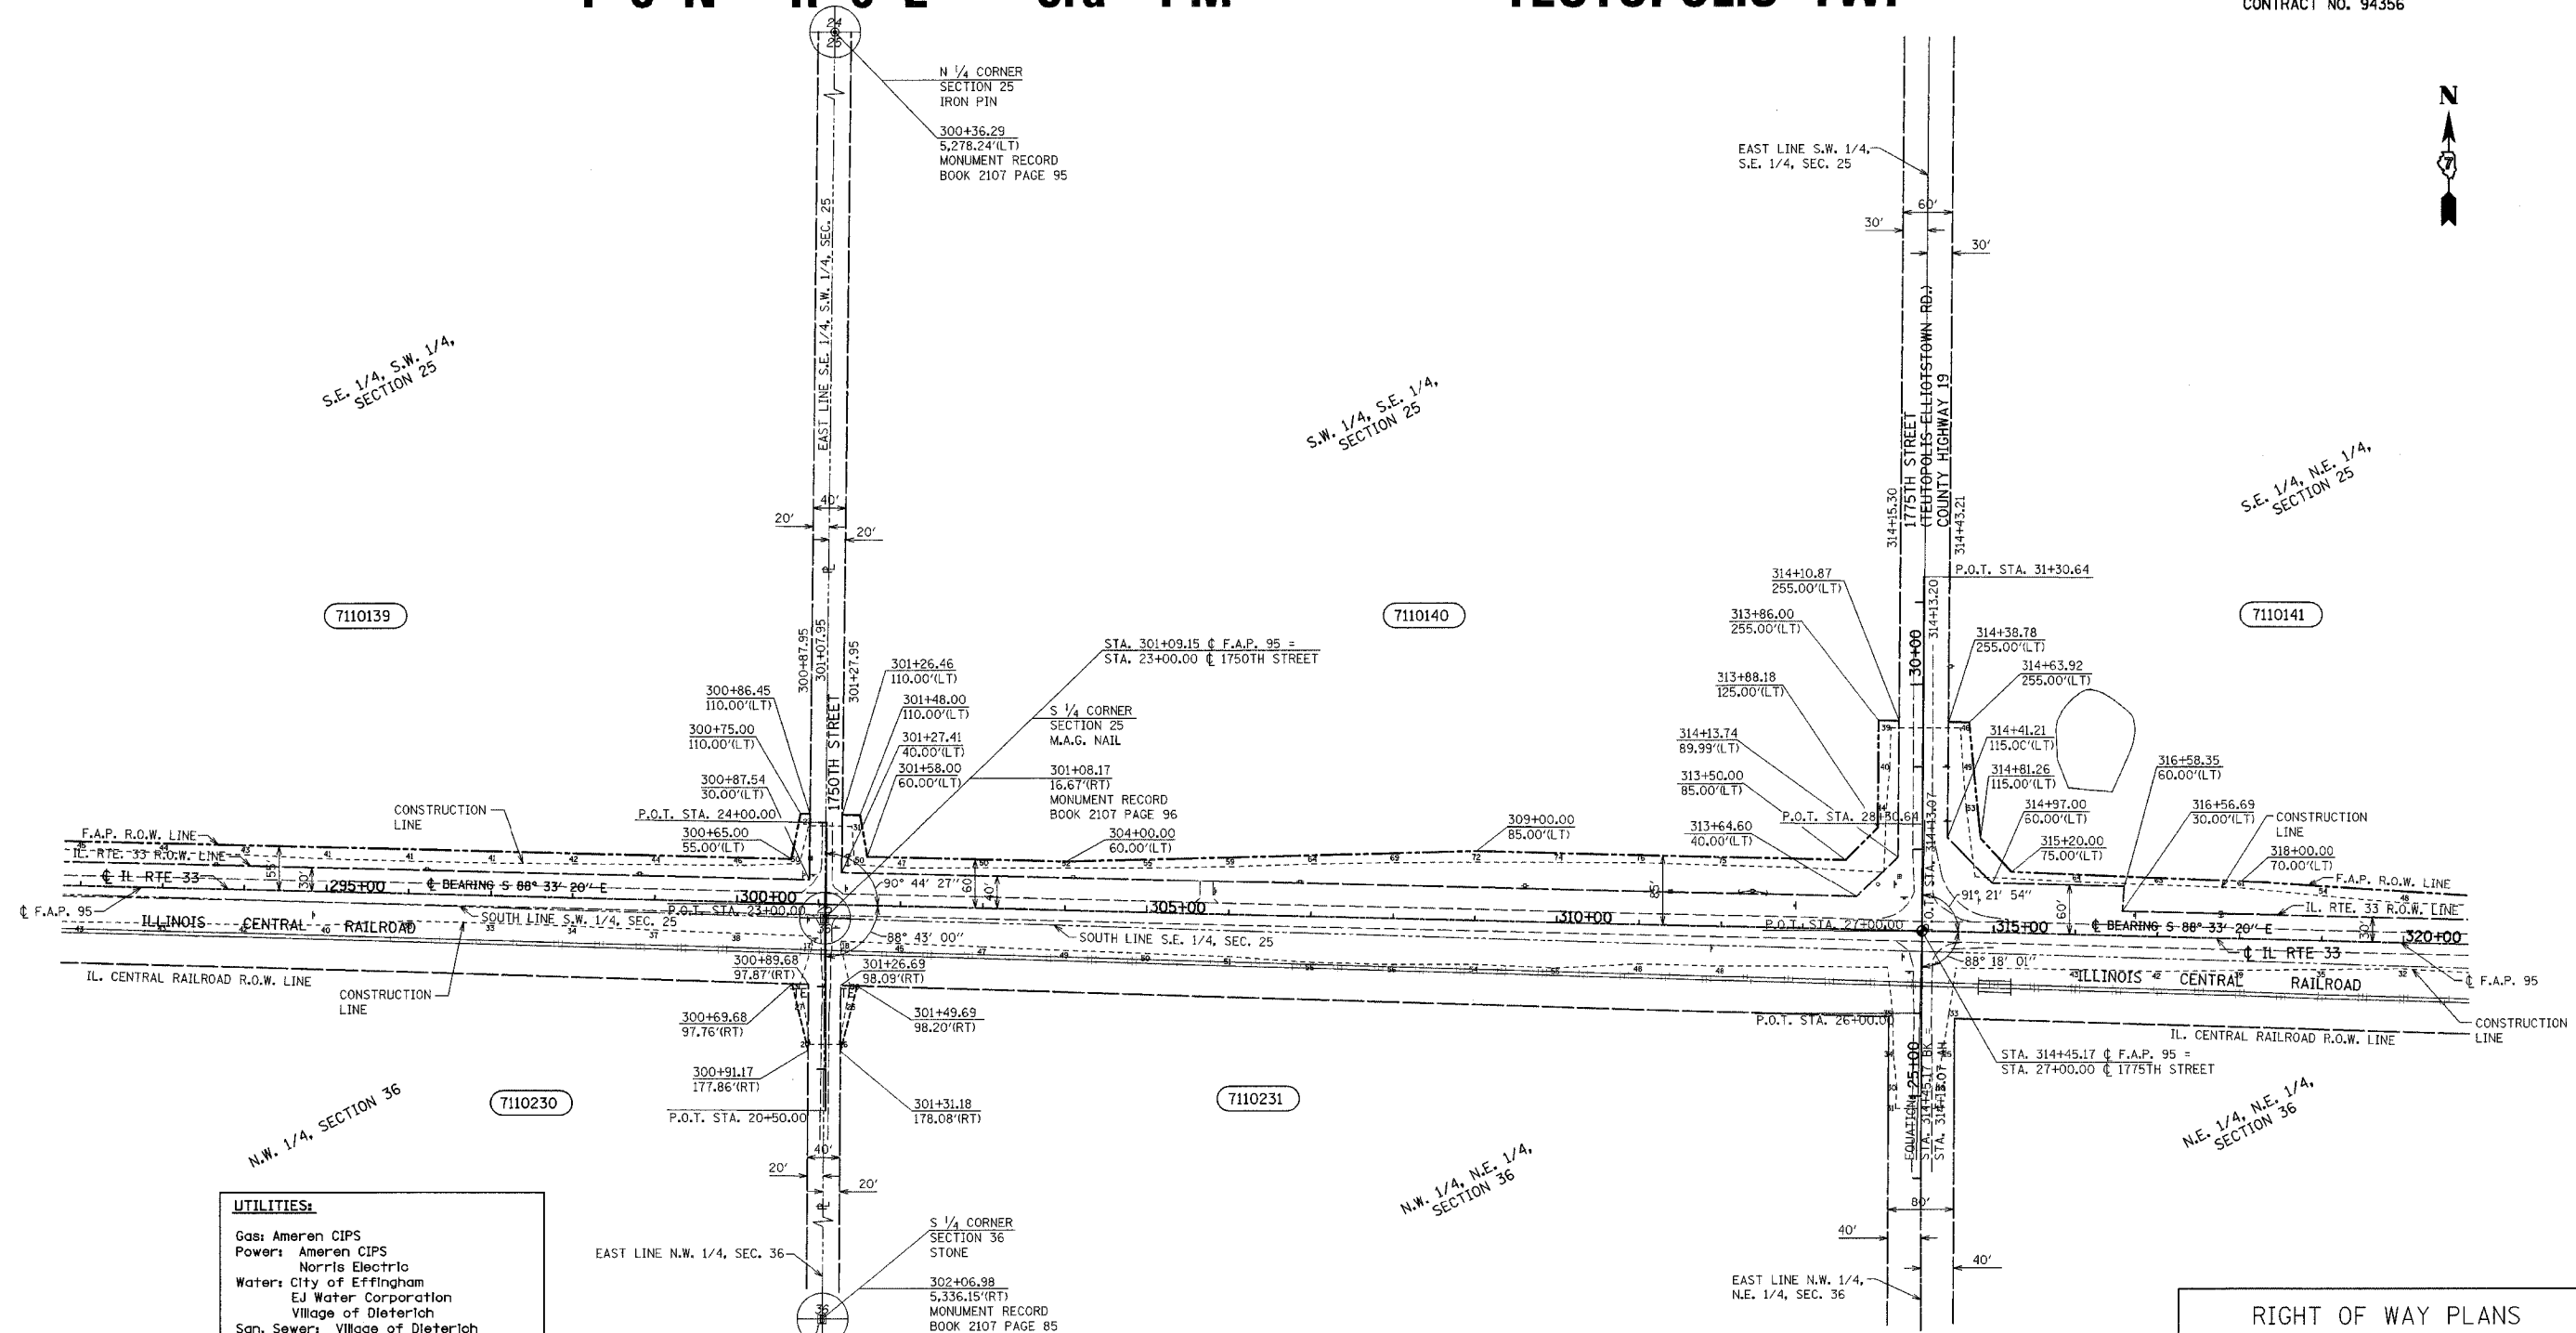

UTILITIES:
 Gas: Ameren CIPS
 Power: Ameren CIPS
 Norris Electric
 Water: City of Effingham
 EJ Water Corporation
 Village of Dieterich
 San. Sewer: Village of Dieterich
 Telephone: Consolidated Communications
 Frontier Communications
 Montrose Mutual
 CATV: Clear Vision Systems Inc.
 Pipeline: Trunkline Gas
 Marathon Pipeline

PARCEL	OWNER	ADD	EXIST	EASEMENT	REM	INST	MICROFLM	DATE	BOOK	PAGE	AREA	SOLD
7110139	Emma Christine Koerberlein et al	33,835			34,883 AC.							
7110140	William Buenker	49,918			36,084 AC.							
7110141	Leroy Clemens Wernsing	39,128			75,195 AC.							
7110230	Lorraine Deters Trustee			800								
7110231	Lorraine Deters Trustee			800								

RIGHT OF WAY PLANS
 FAP ROUTE 95
 PROJECT SECTION (5,6,7) Y, RS-1
 STATION 293+00 TO
 STATION 319+00
 COUNTY EFFINGHAM
 SCALE 1"=100' SHEET 9 OF 27

(R) RECORDED DISTANCE

- - IRON PIN
- - IRON PIPE
- - NAIL
- - NAIL

NOTE: ALL BEARINGS ARE REFERENCED TO THE ILLINOIS STATE PLANE COORDINATE SYSTEM EAST ZONE DATUM OF 1983.

NOTE: ALL AREAS ARE IN SQUARE FEET UNLESS OTHERWISE NOTED.

NOTE: TEMPORARY EASEMENTS ARE NEEDED AS A WORK AREA

JOB NO. R-97-010-01 CONTRACT NO 94356