


# T 7 N R 7 E 3rd PM BISHOP TWP

F.A.P. RTE.	SECTION	COUNTY	TOTAL SHEETS	SHEET NO.
95		EFFINGHAM	409	402
FED. ROAD DIST. NO. 7		ILLINOIS	FED. AID PROJECT	
• (6.7)Y, RS-1, 6B-1, 7B-1 & 7BR-2				
CONTRACT NO. 94356				

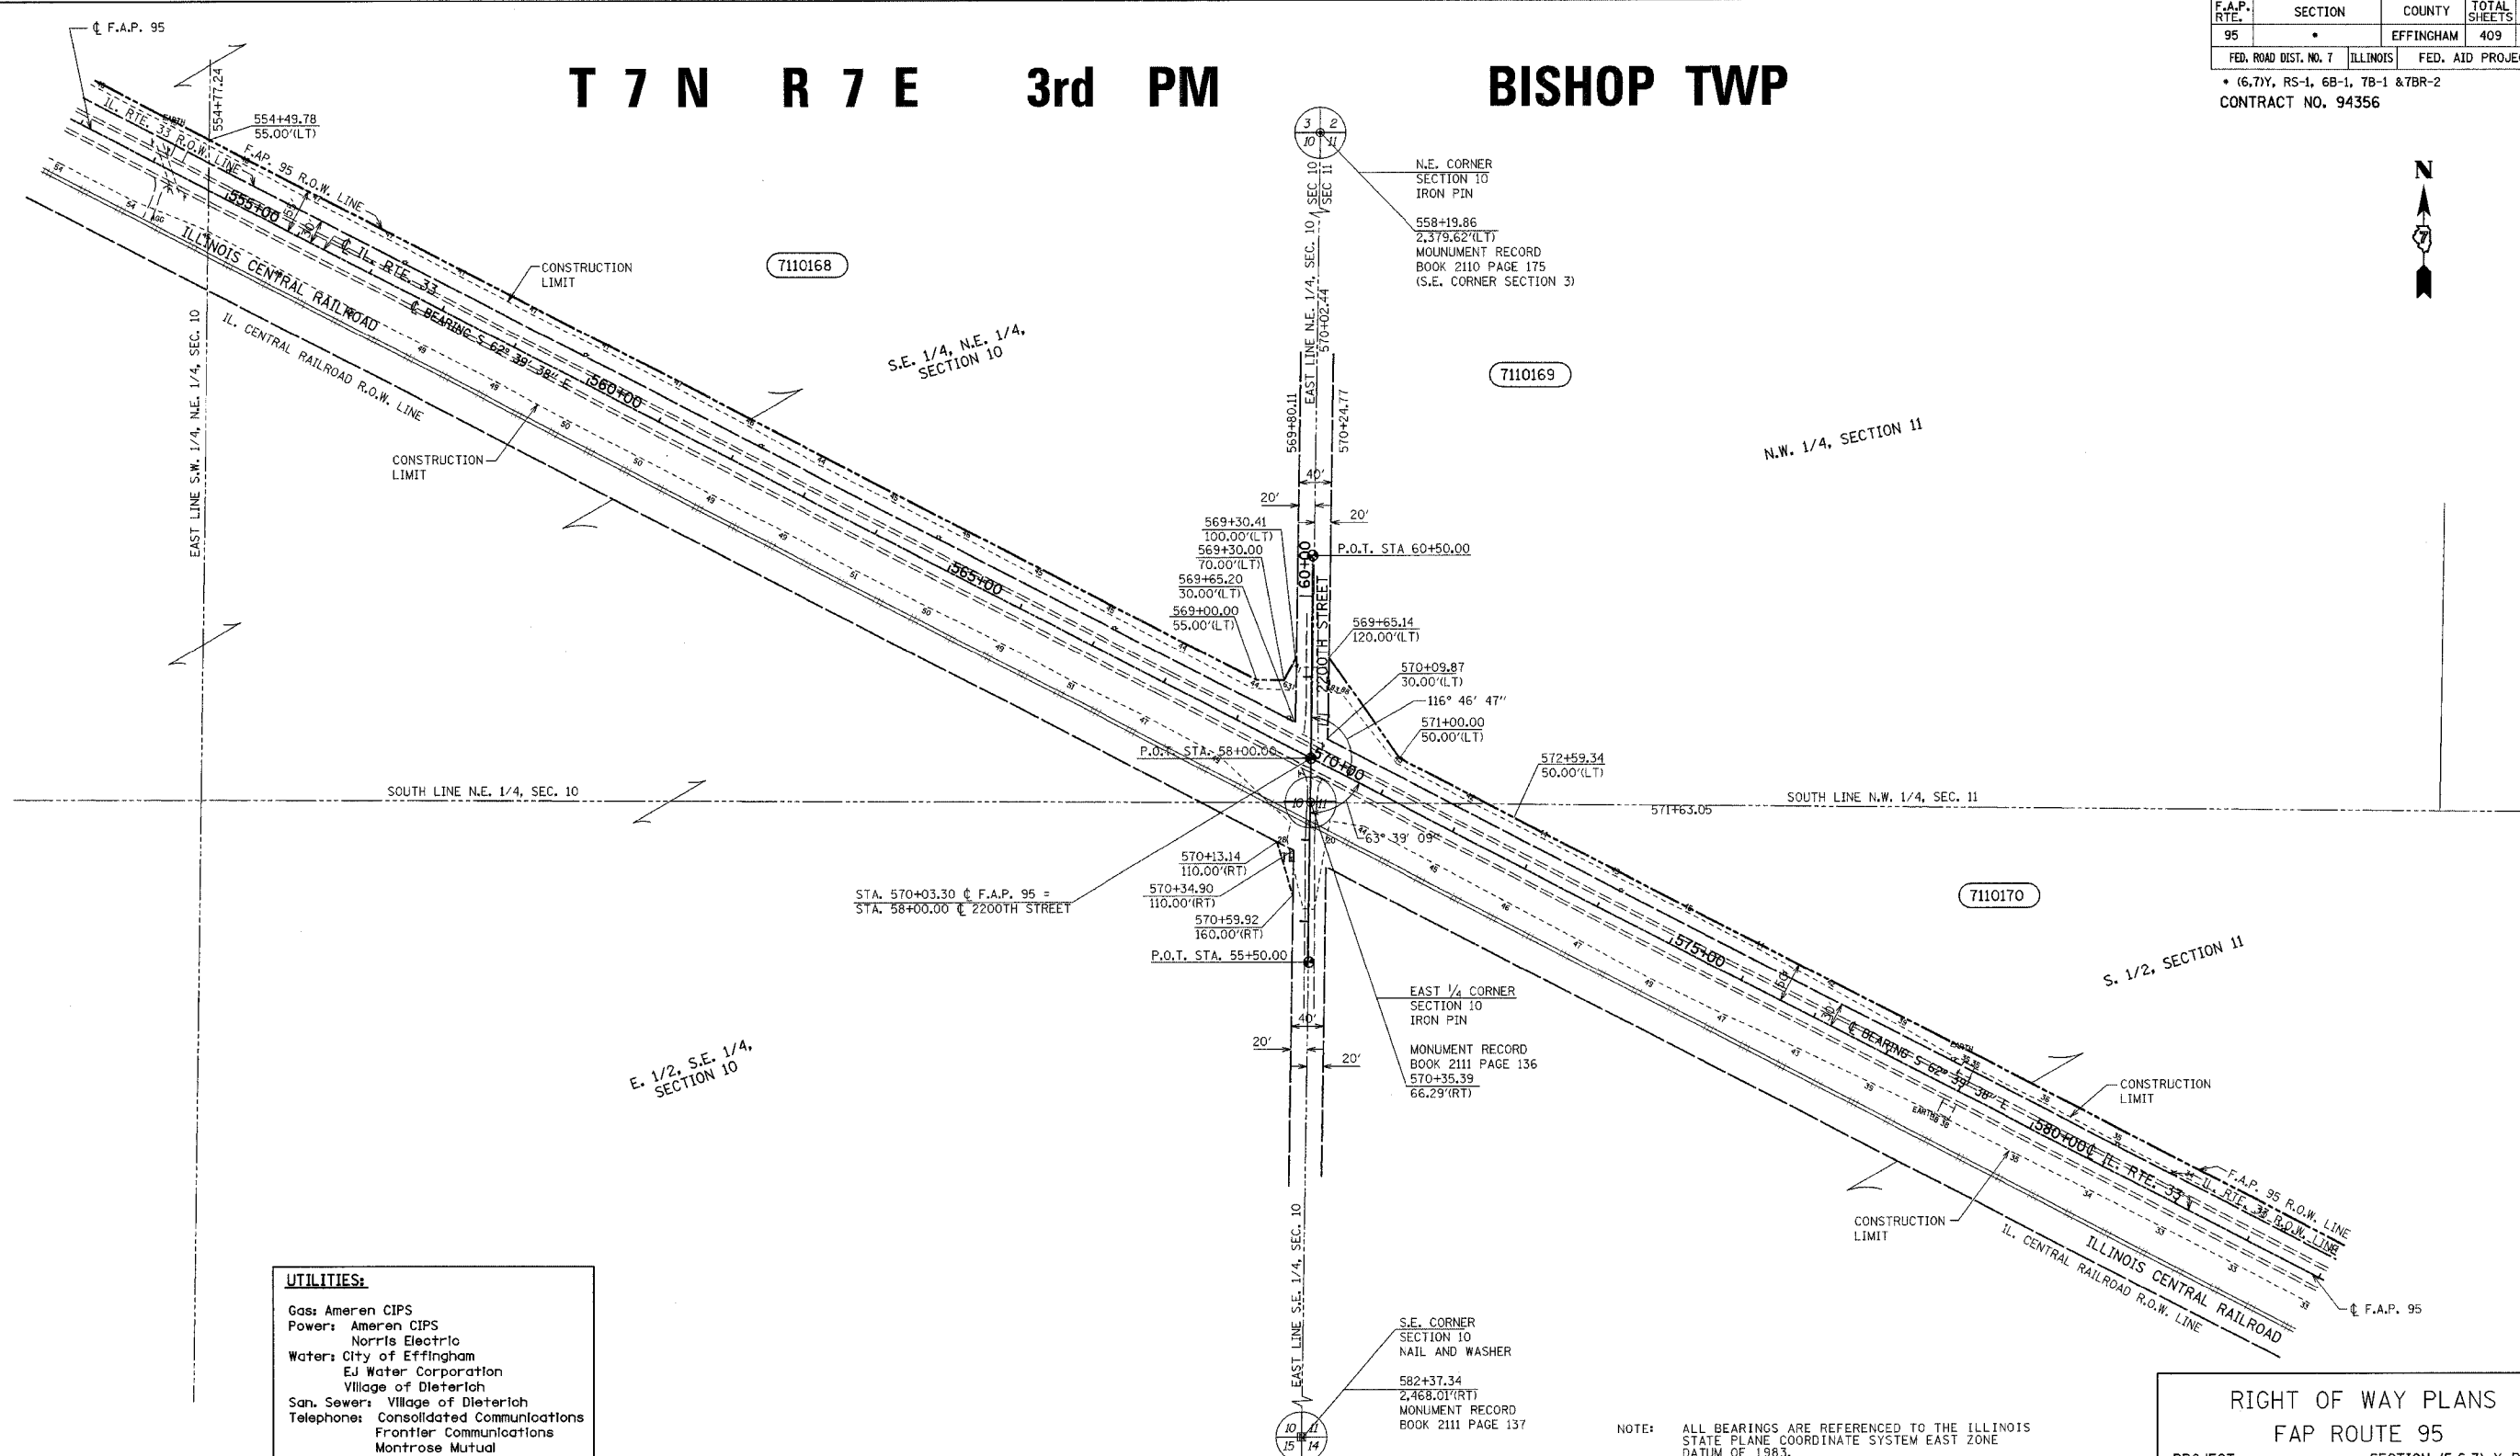

•DGN-SPEC•  
•DATE•



**UTILITIES:**

Gas: Ameren CIPS  
 Power: Ameren CIPS  
 Water: City of Effingham  
         EJ Water Corporation  
         Village of Dieterich  
 San. Sewer: Village of Dieterich  
 Telephone: Consolidated Communications  
                 Frontier Communications  
                 Montrose Mutual  
 CATV: Clear Vision Systems Inc.  
 Pipeline: Trunkline Gas  
                 Marathon Pipeline

PARCEL	OWNER	ADD	EXIST	EASEMENT	REM	INST	MICROFLM	DATE	BOOK	PAGE	AREA	SOLD
7110168	Hartke Farms, Inc.	68,608		544	240,940 AC							
7110169	James, Nancy, Larry and Rose Ann Westendorf	8,206			49.46 AC							
7110170	Donald E. and Norma J. Probst	34,173			49.82 AC							

**RIGHT OF WAY PLANS**  
**FAP ROUTE 95**  
 PROJECT SECTION (5,6,7) Y RS-1  
 STATION 554+00 TO  
 STATION 583+00  
 COUNTY EFFINGHAM  
 SCALE 1"=100' SHEET 20 OF 27

(R) RECORDED DISTANCE  
 ● - IRON PIN  
 ○ - IRON PIPE  
 ■ - NAIL

JOB NO. R-97-010-01 CONTRACT NO 94356

NOTE: ALL AREAS ARE IN SQUARE FEET UNLESS OTHERWISE NOTED.

NOTE: TEMPORARY EASEMENTS ARE NEEDED AS A WORK AREA