


T 7 N R 7 E 3rd PM BISHOP TWP

F.A.P. RTE.	SECTION	COUNTY	TOTAL SHEETS	SHEET NO.
95	•	EFFINGHAM	409	404
FED. ROAD DIST. NO. 7 ILLINOIS FED. AID PROJECT				
• (6,7)Y, RS-1, 6B-1, 7B-1 & 7BR-2				
CONTRACT NO. 94356				



•DGN-SPEC•  
•DATE•

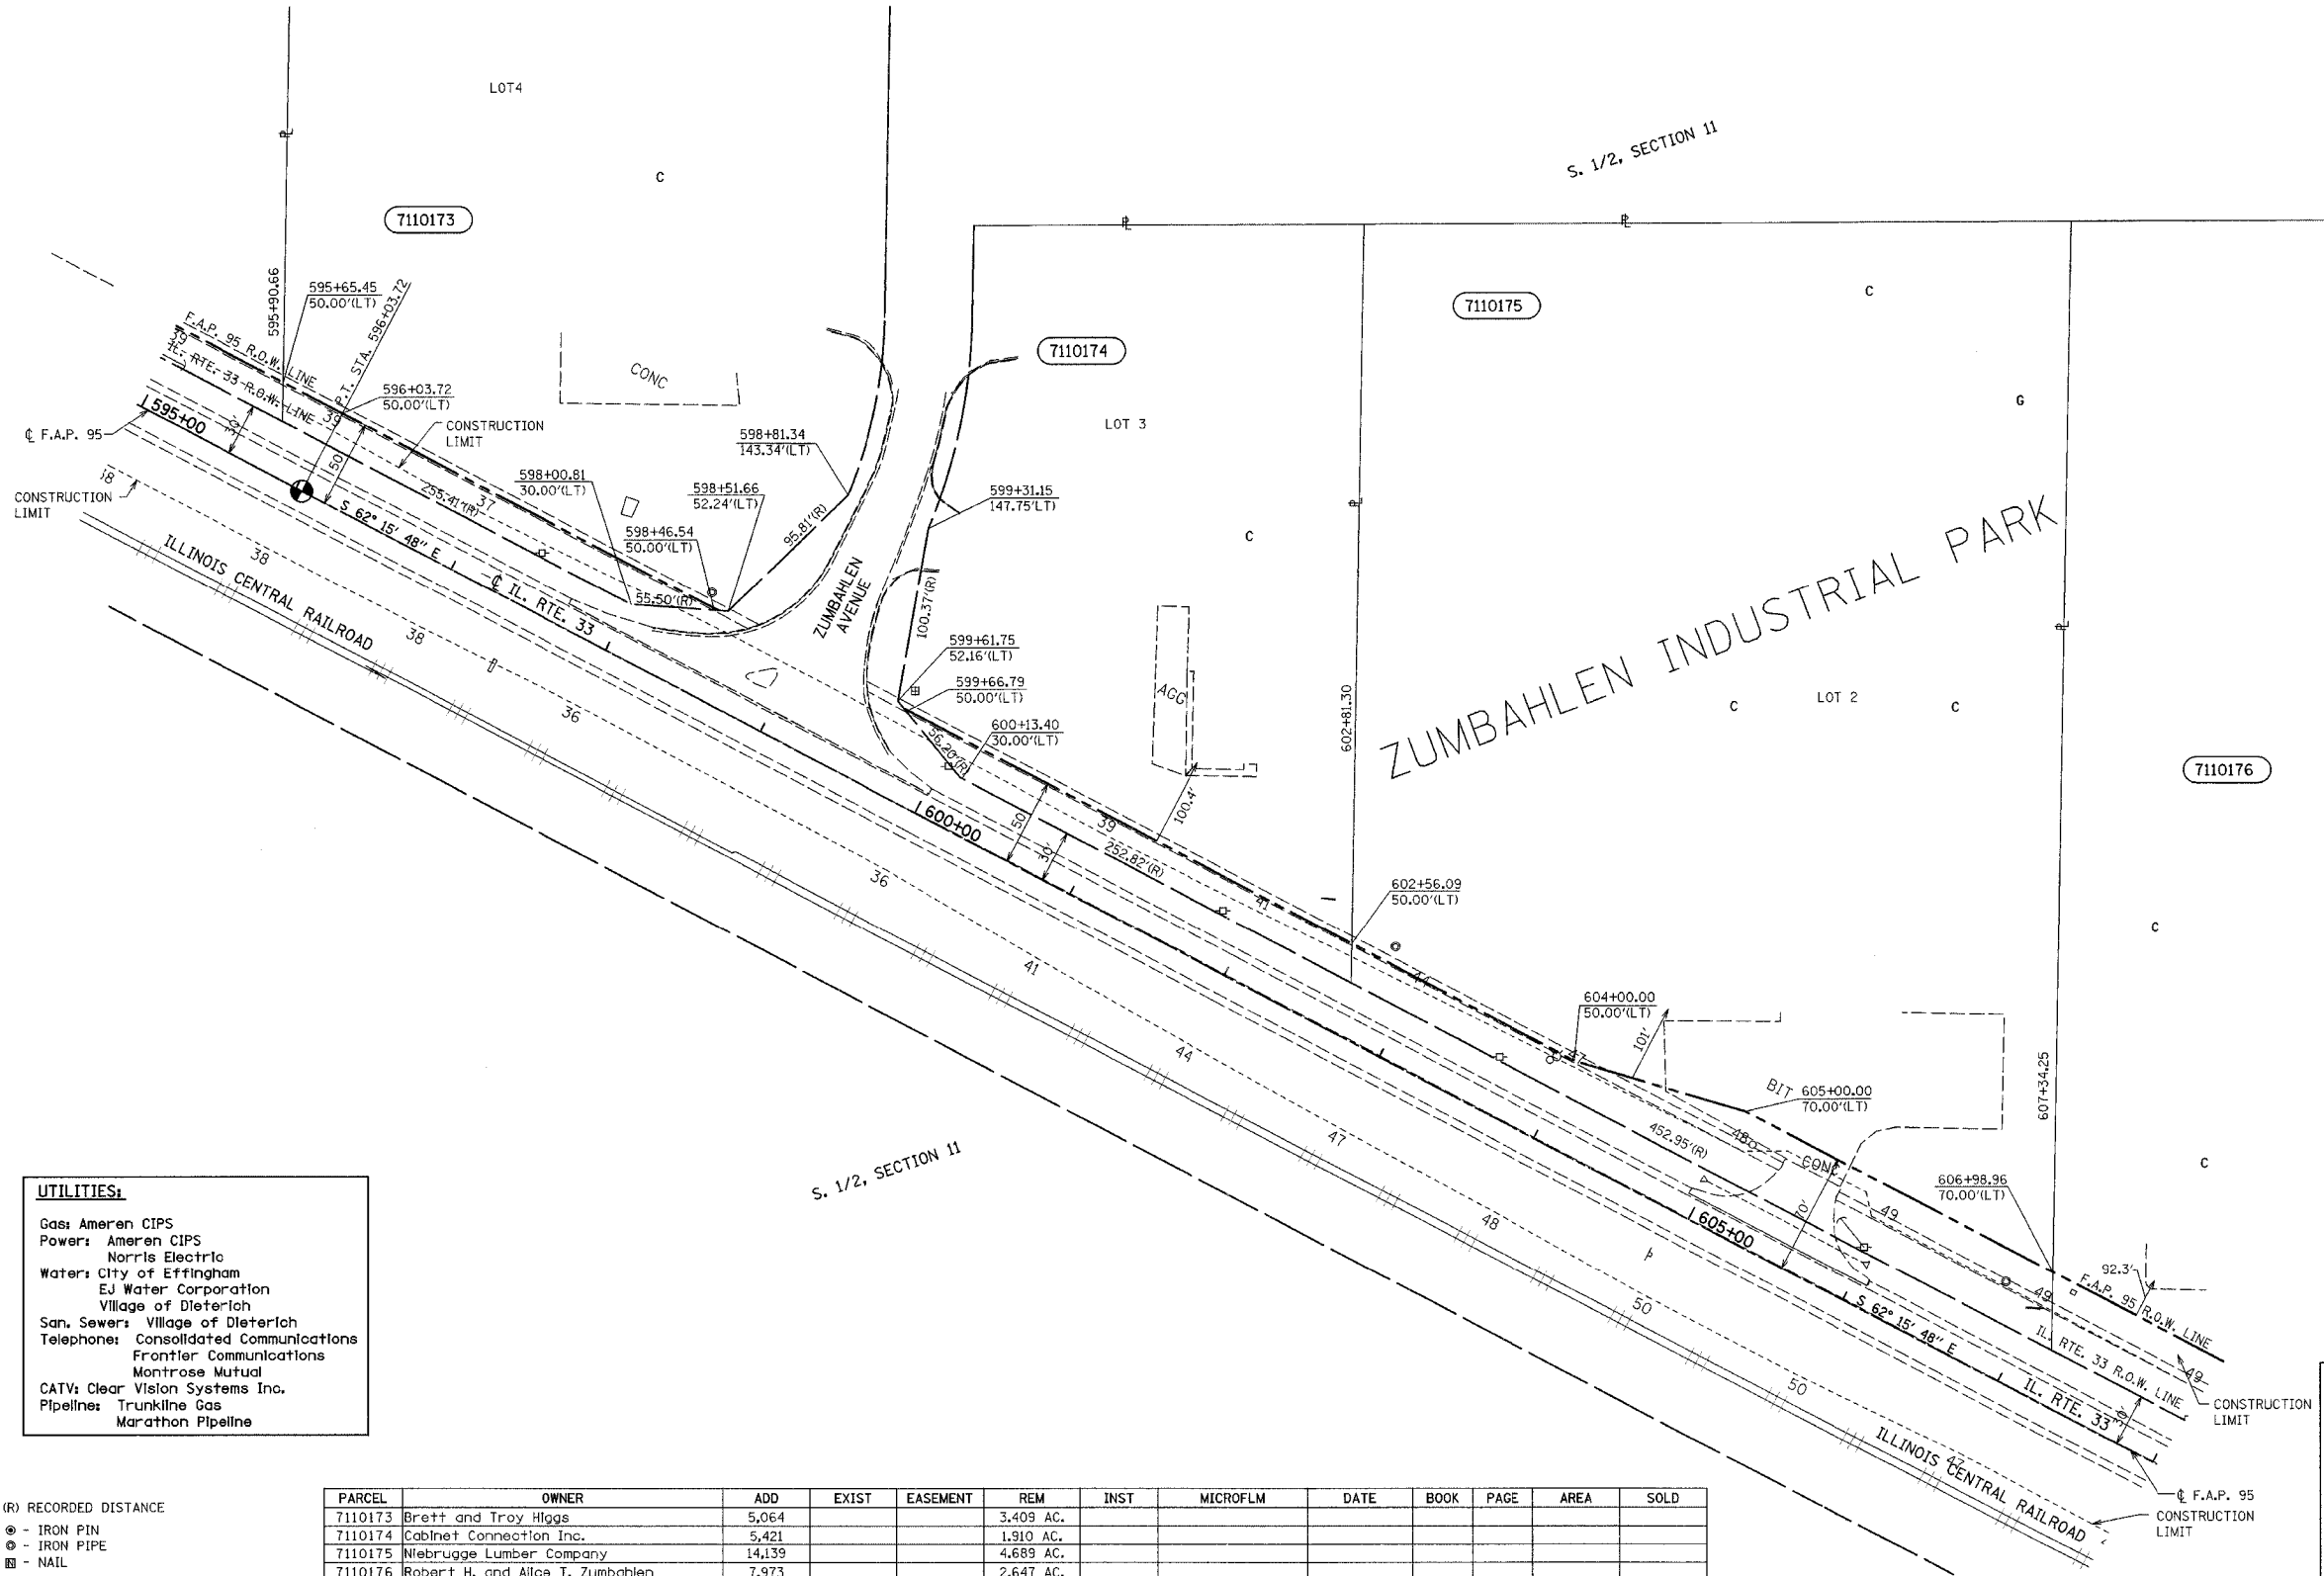

**UTILITIES:**

Gas: Ameren CIPS  
 Power: Ameren CIPS  
           Norris Electric  
 Water: City of Effingham  
           EJ Water Corporation  
           Village of Dieterich  
 San. Sewer: Village of Dieterich  
 Telephone: Consolidated Communications  
               Frontier Communications  
               Montrose Mutual  
 CATV: Clear Vision Systems Inc.  
 Pipeline: Trunkline Gas  
               Marathon Pipeline

K.M.S.  
 DRAWN BY  
 WRITTEN BY  
 CHECKED BY  
 INSPECTED BY

PARCEL	OWNER	ADD	EXIST	EASEMENT	REM	INST	MICROFLM	DATE	BOOK	PAGE	AREA	SOLD
7110173	Brett and Troy Higgs	5,064			3,409 AC.							
7110174	Cabinet Connection Inc.	5,421			1,910 AC.							
7110175	Niebrugge Lumber Company	14,139			4,689 AC.							
7110176	Robert H. and Alce T. Zumbahlen	7,973			2,647 AC.							

NOTE: ALL AREAS ARE IN SQUARE FEET UNLESS OTHERWISE NOTED.

NOTE: TEMPORARY EASEMENTS ARE NEEDED AS A WORK AREA

NOTE: ALL BEARINGS ARE REFERENCED TO THE ILLINOIS STATE PLANE COORDINATE SYSTEM EAST ZONE DATUM OF 1983.

PRELIMINARY

RIGHT OF WAY PLANS  
 FAP ROUTE 95  
 PROJECT SECTION (5,6,7) Y RS-1  
 STATION 596+00 TO 607+00  
 COUNTY EFFINGHAM  
 SCALE 1"=50' SHEET 22 OF 27

JOB NO. R-97-010-01 CONTRACT NO 94356