



| F.A.P. RTE. | SECTION | COUNTY | TOTAL SHEETS | SHEET NO. |
|-------------|---------|----------|--------------|-----------|
| 782 | * | CRAWFORD | 37 | 22 |

| STA. | TO STA. |
|--------------------------|---------------------------|
| FED. ROAD DIST. NO. | ILLINOIS FED. AID PROJECT |
| * (102Z, 108Z, 1018)RS-2 | |

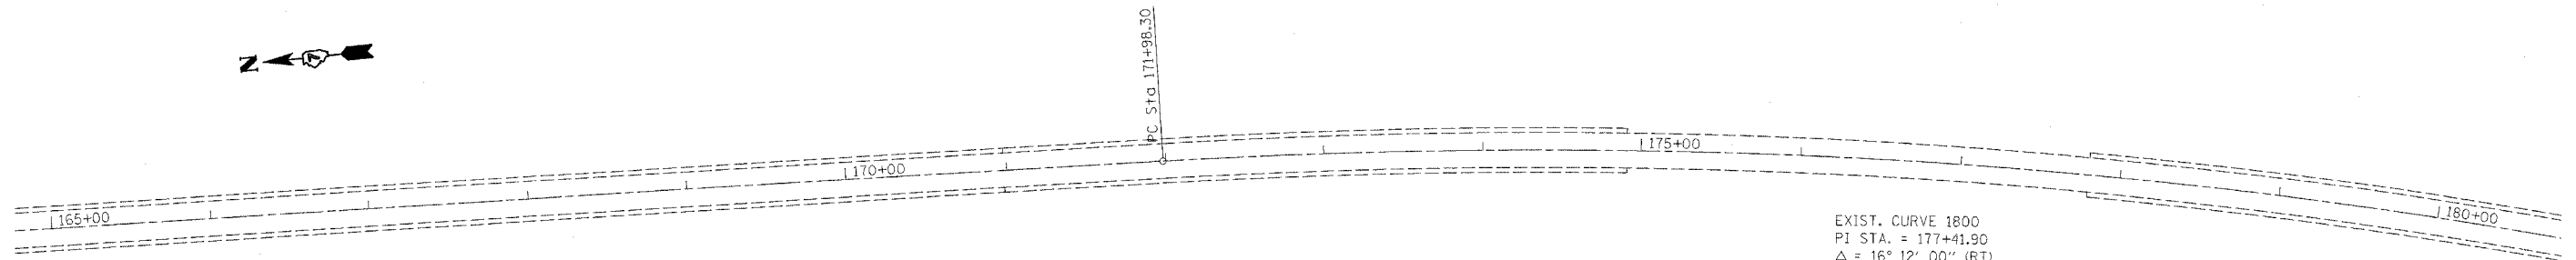

EXIST. CURVE 1800
 PI STA. = 177+41.90
 $\Delta = 16^\circ 12' 00''$ (RT)
 $D = 1^\circ 30' 00''$
 $R = 3,819.53'$
 $T = 543.60'$
 $L = 1,079.95'$
 $E = 38.49'$
 $\phi = \text{-----}$
 $T.R. = \text{-----}$
 $S.E. = 0.02''$
 $P.C. STA. = 171+98.30$
 $P.T. STA. = 182+78.25$

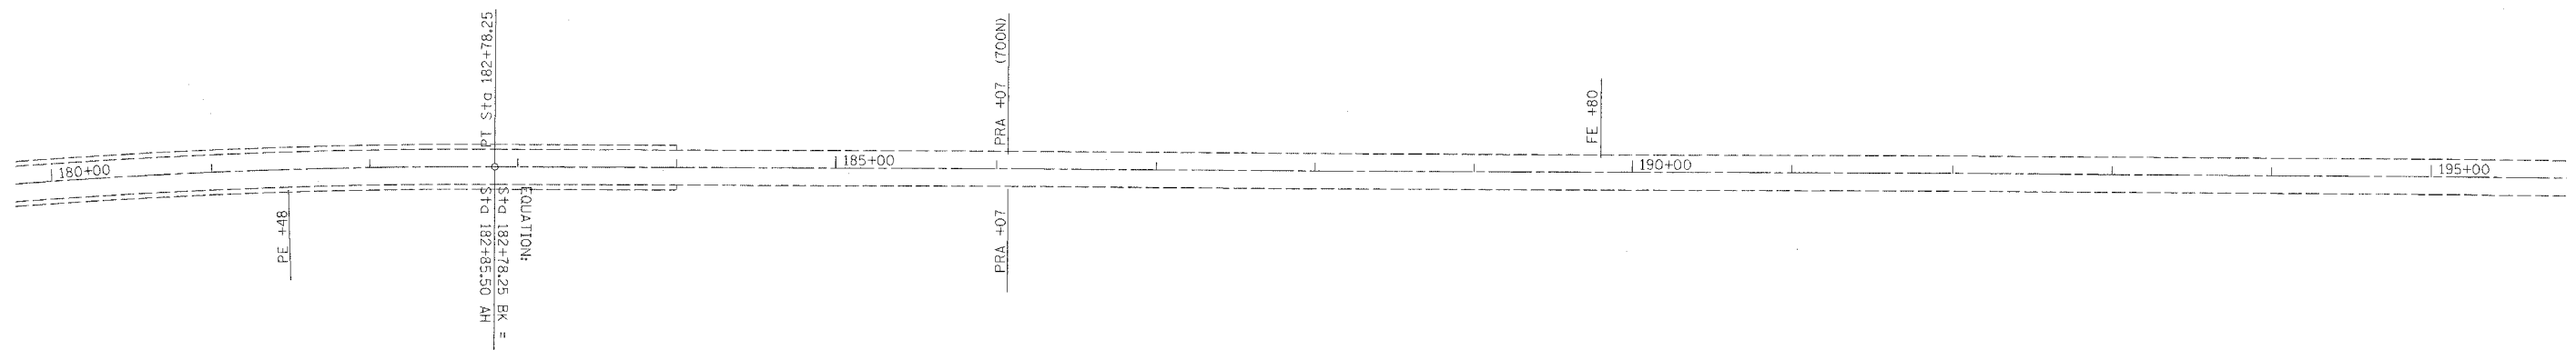

PLOT DATE = #DATE#
 FILE NAME = #FILE#
 PLOT SCALE = #SCALE#
 USER NAME = #USER#