
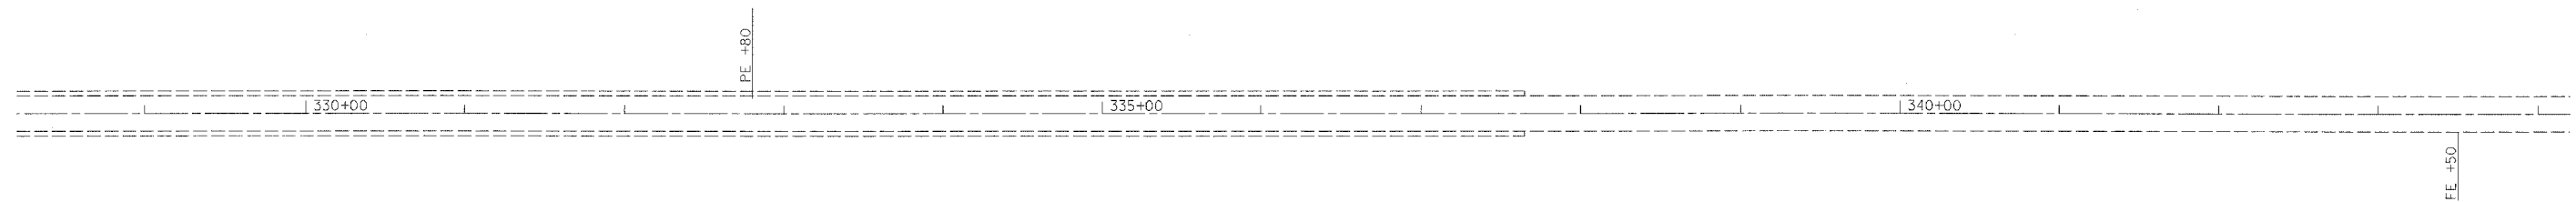


F.A.P. RTE.	SECTION	COUNTY	TOTAL SHEETS	SHEET NO.
782	•	CRAWFORD	37	27
STA.		TO STA.		
FED. ROAD DIST. NO.	ILLINOIS	FED. AID PROJECT		
• (102Z, 108Z, 1018)RS-2				

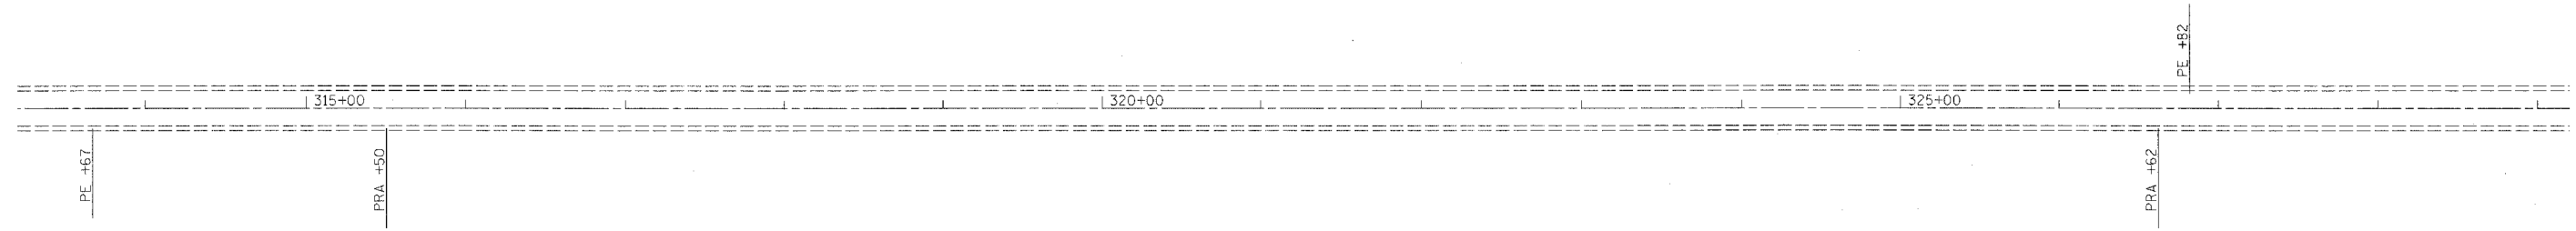

PLOT DATE = #DATE#
FILE NAME = #FILE#
USER NAME = #USER#