


F.A.P. RTE.	SECTION	COUNTY	TOTAL SHEETS	SHEET NO.
782	*	CRAWFORD	37	37
STA.		TO STA.		
FED. ROAD DIST. NO.		ILLINOIS FED. AID PROJECT		
* (102Z, 108Z, 1018)RS-2				


PROJECT FAP ROUTE 781 (IL 33)
SECTION (102Z, 108Z, 108)RS-2
CRAWFORD COUNTY
ENDS STATION 623+14

CRAWFORD COUNTY LINE
LAWRENCE COUNTY LINE

PC Sta. 627+77.70

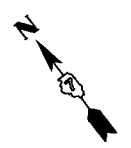

EXIST. CURVE 6900
PI STA. = 633+93.40
 $\Delta = 12^\circ 16' 00''$ (LT)
D = $1^\circ 00' 00''$
R = 5,729.70'
T = 615.70'
L = 1,226.69'
E = 32.99'
 $\theta =$ -----
T.R. = -----
S.E. = 0.027'/'
P.C. STA. = 627+77.70
P.T. STA. = 640+04.39

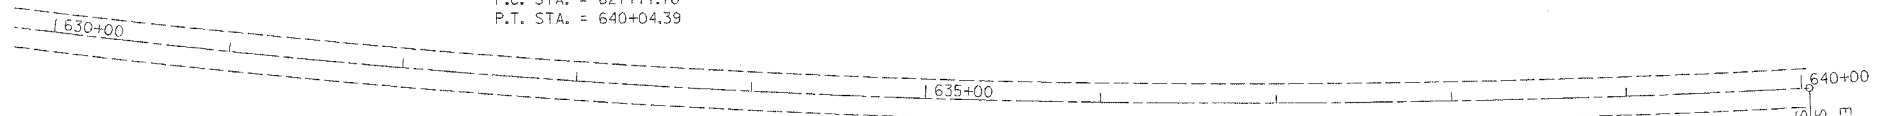

EQUATION:
STA 640+04.39 BK =
STA 640+05.10 AH

PLOT DATE = 04/25/08
FILE NAME = 041108
USER NAME = MURKIN