
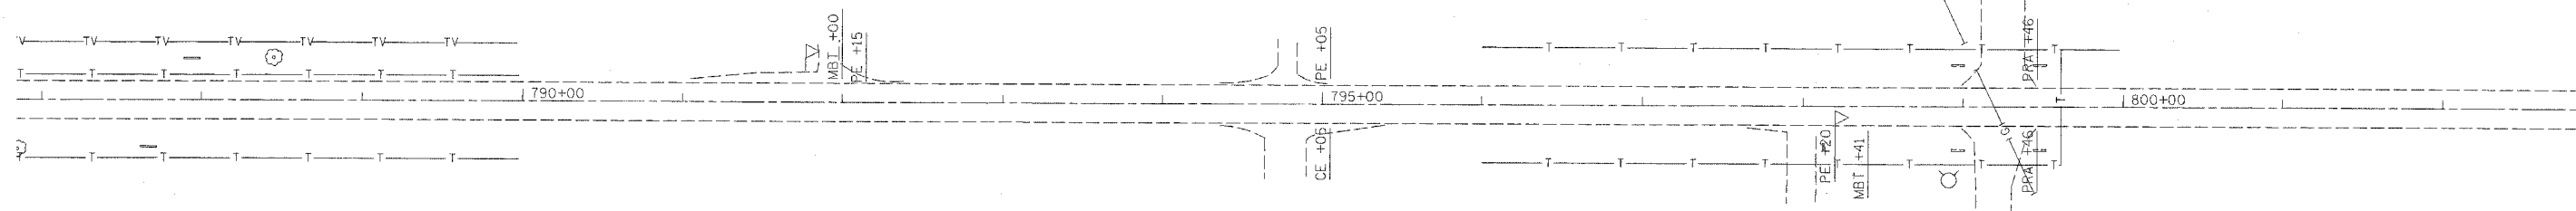



steffenmk  
3/12/2007  
c:\projects\94911d\05403pa.dgn

FAP NO.	SECTION	COUNTY	TOTAL SHEETS	SHEET NO.
116	123RS-3 122RS-4	RICHLAND	27	19
FED. ROAD DIST. NO. 1	ILLINOIS	FED. AID PROJECT NO.		

CONTRACT NO. 94911

 

1500N  
1100E

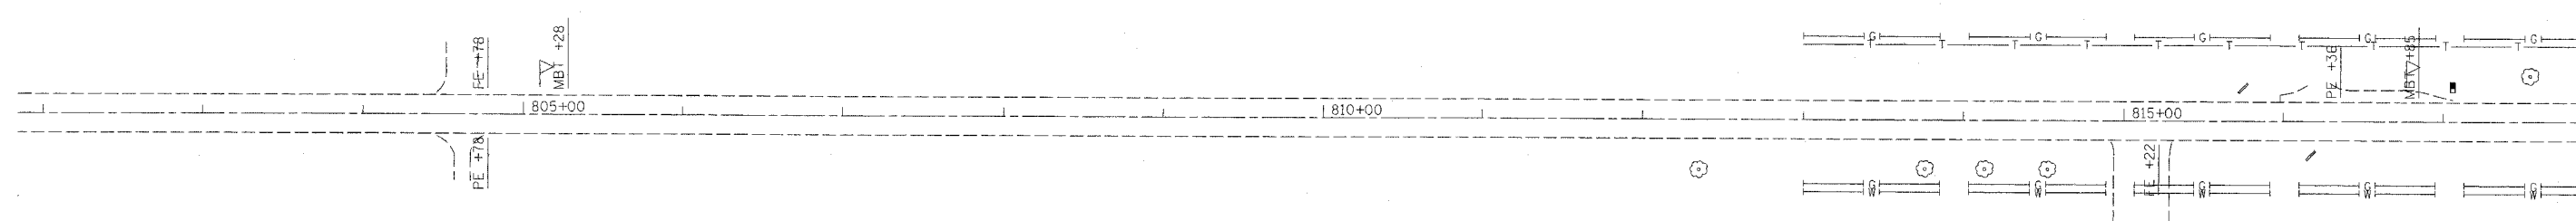

REVISIONS	
NAME	DATE

ILLINOIS DEPARTMENT OF TRANSPORTATION

**STA. 787 + 00  
TO  
STA. 817 + 00**

SCALE: VERT.  
HORIZ.  
DATE

DRAWN BY  
CHECKED BY