

steffenmk
3/12/2007
c:\projects\94911d\05403pa.dgn



12

FAP NO.	SECTION	COUNTY	TOTAL SHEETS	SHEET NO.
116	123RS-3 122RS-4	RICHLAND	27	23
FED. ROAD DIST. NO. 7		ILLINOIS	FED. AID PROJECT NO.	


CONTRACT NO. 94911



1275N
1100E

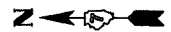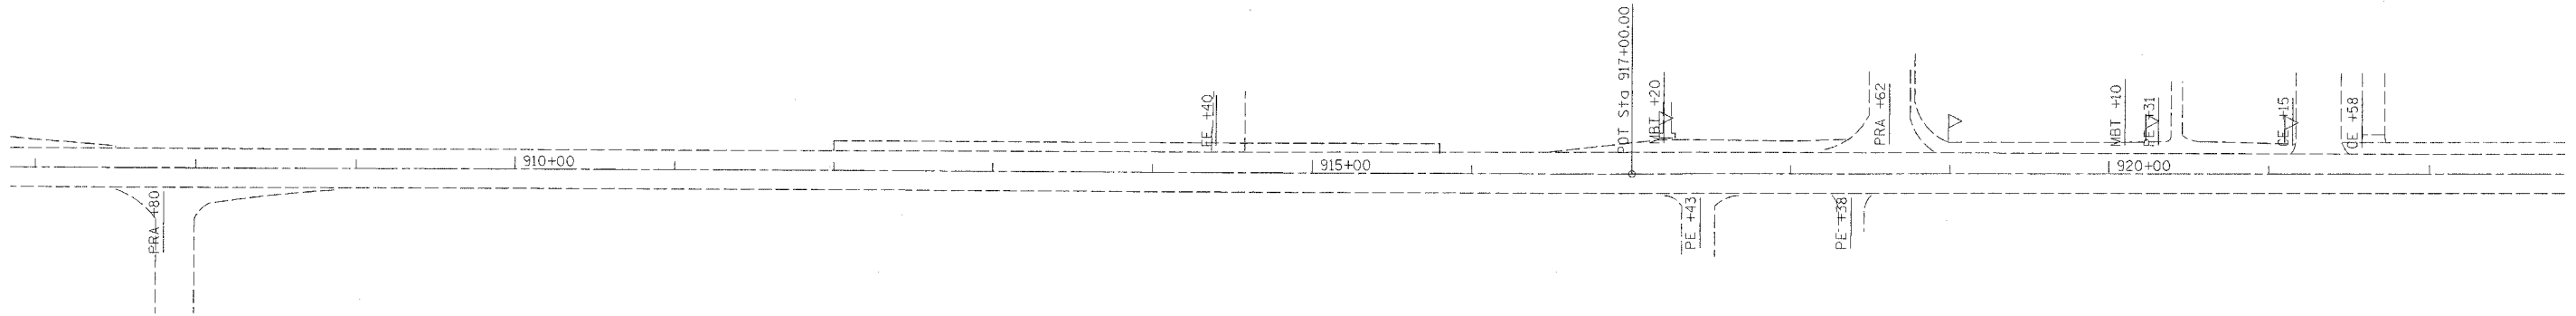

2 1/4" BITUMINOUS SURFACE REMOVAL

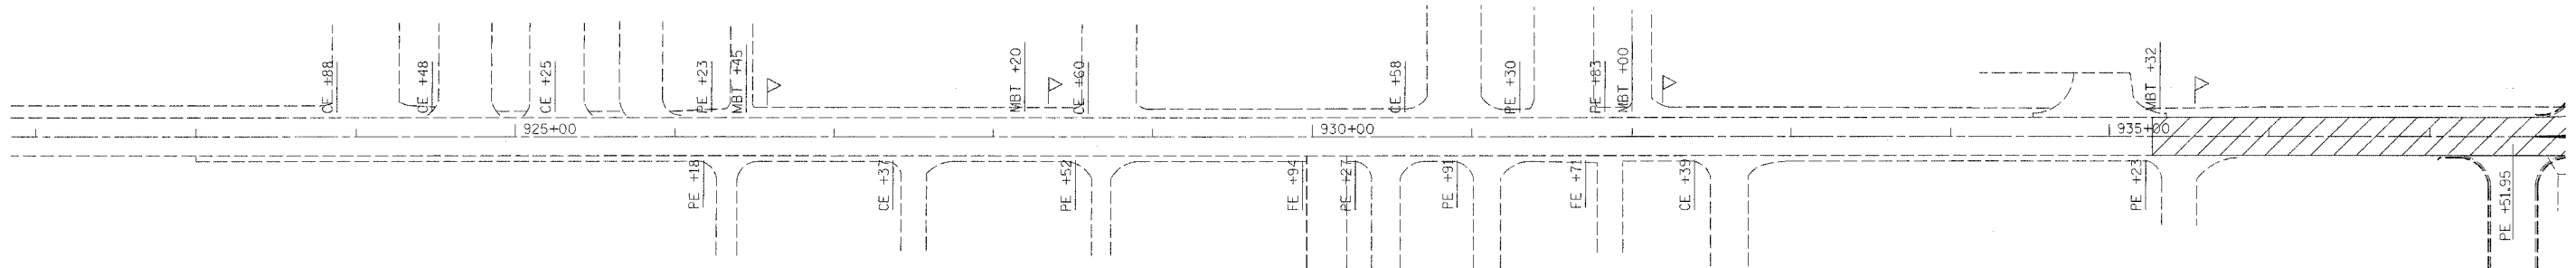

REVISIONS	
NAME	DATE

ILLINOIS DEPARTMENT OF TRANSPORTATION

**STA. 907 + 00
TO
STA. 937 + 00**

SCALE: VERT.
HORIZ.
DATE

DRAWN BY
CHECKED BY