

steffenmk
3/12/2007
c:\projects\94911d\05403pa.dgn


13

FAP RTE	SECTION	COUNTY	TOTAL SHEETS	SHEET NO.
116	123RS-3 122RS-4	RICHLAND	27	24
FED. ROAD DIST. NO. 7		ILLINOIS	FED. AID PROJECT NO.	


CONTRACT NO. 94911



STA 938+53 TO STA 945+25 - URBAN LIMITS

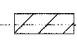 2 1/4" BITUMINOUS
SURFACE REMOVAL

FAP ROUTE 116 (IL 130)
SECTION 122RS-4, 123RS-3
RICHLAND COUNTY
ENDS STA. 946+80

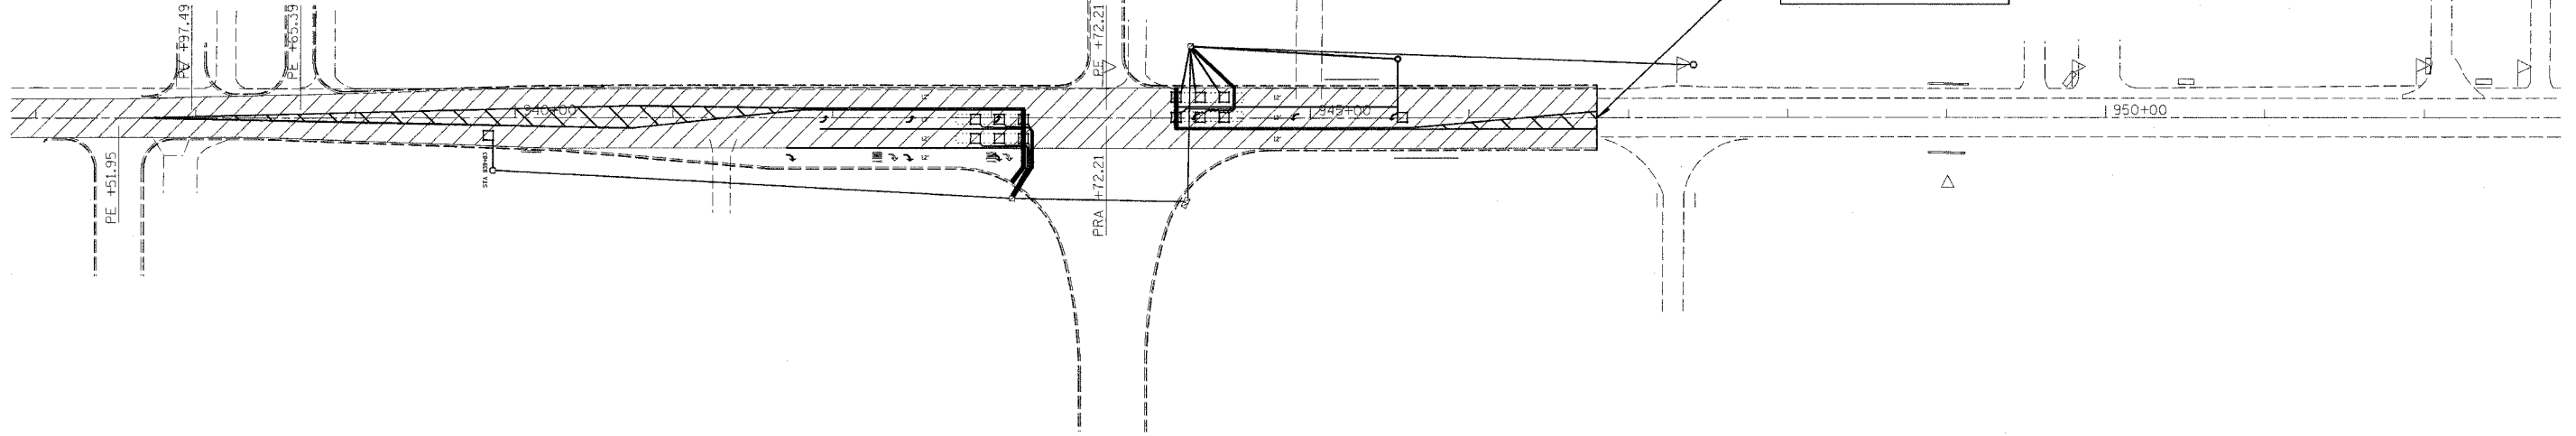

REVISIONS	
NAME	DATE

ILLINOIS DEPARTMENT OF TRANSPORTATION

**STA. 937 + 00
TO
STA. 946 + 80**

SCALE: VERT.
HORIZ.
DATE

DRAWN BY
CHECKED BY