


stef fennk
 3/12/2007
 c:\projects\94911\dvd05403pa.dgn
DET LOOP

FAP NO.	SECTION	COUNTY	TOTAL SHEETS	SHEET NO.
116	123RS-3 122RS-4	RICHLAND	27	27
FED. ROAD DIST. NO. 1		ILLINOIS	FED. AID PROJECT NO.	

CONTRACT NO. 94911

TYPICAL APPLICATION OF DETECTOR LOOPS

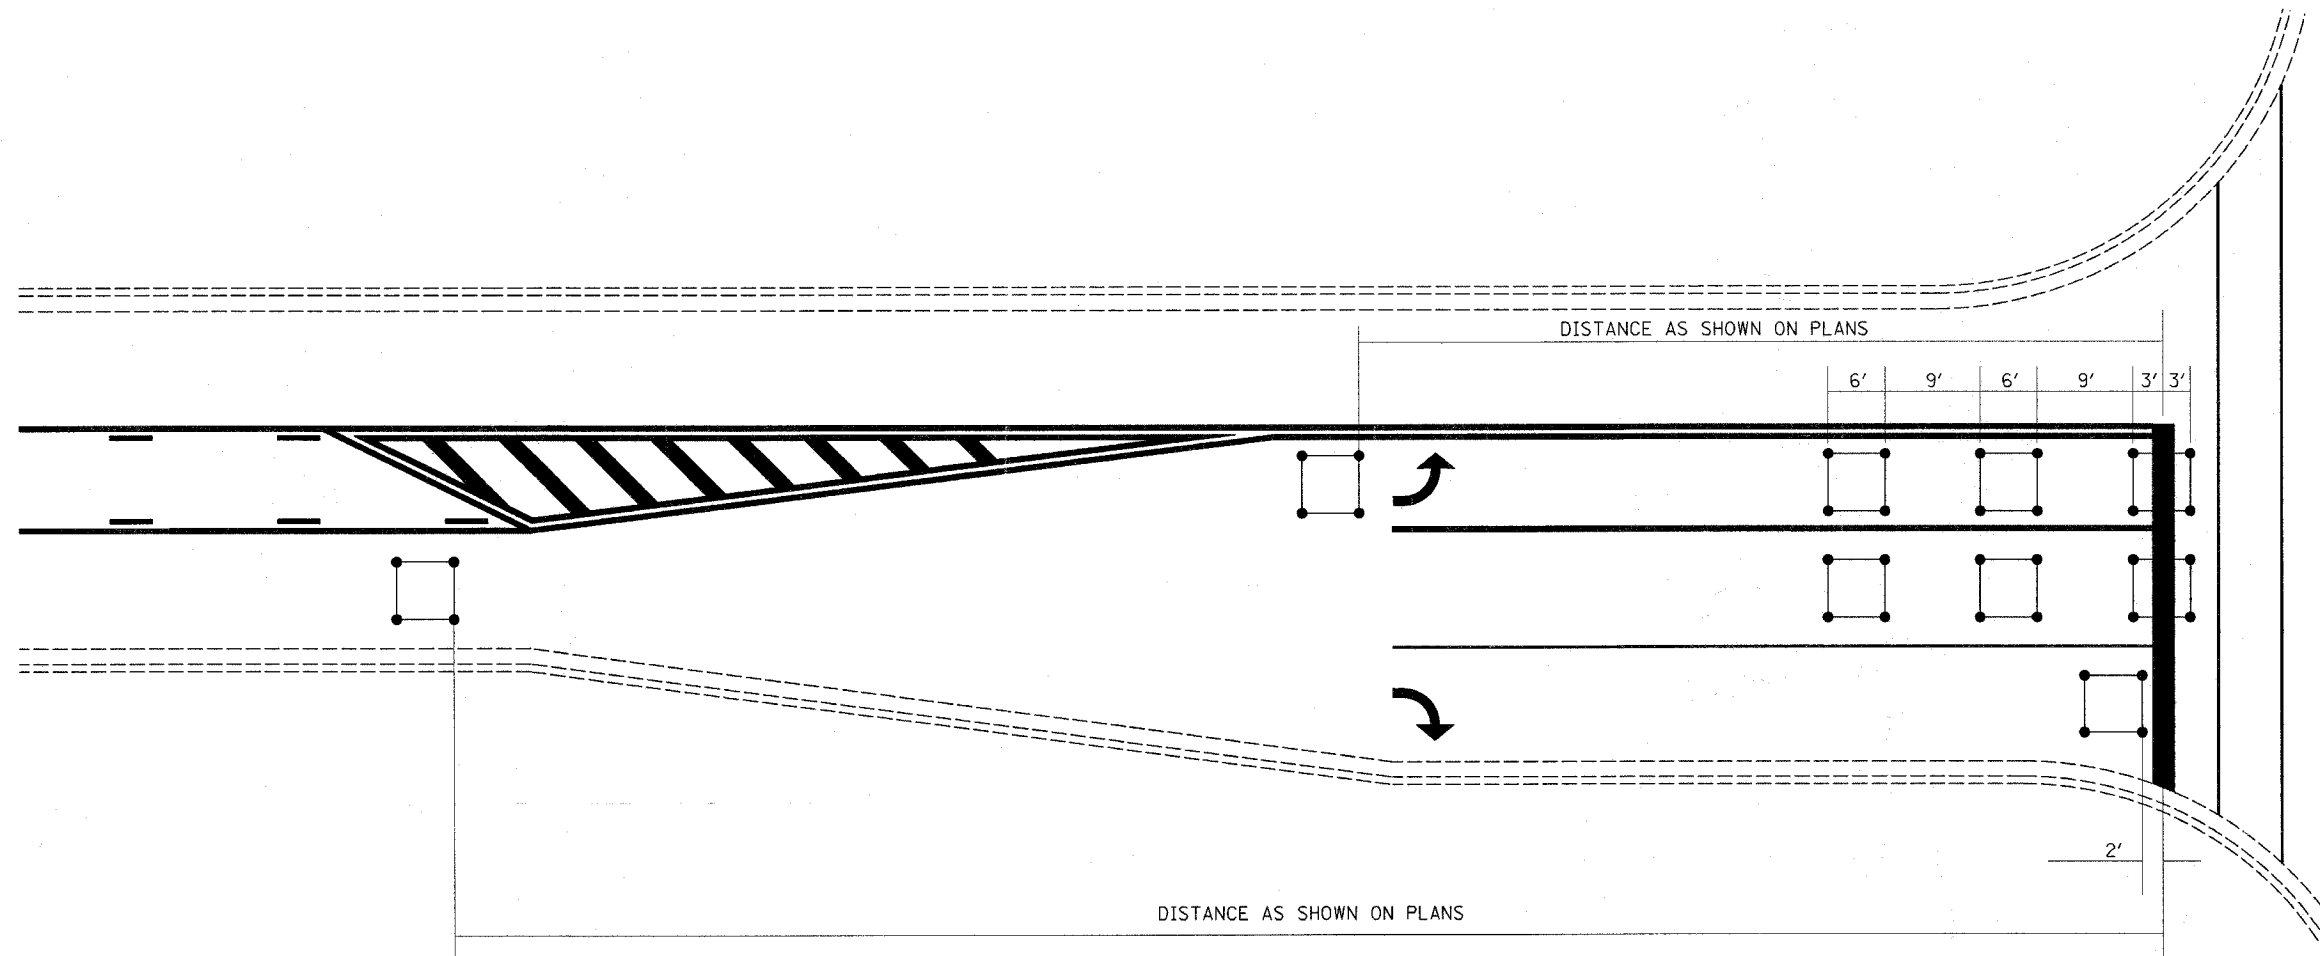

NOTES:

1. EACH LOOP SHALL HAVE ITS OWN HOMERUN TO THE GULFBOX/HANDHOLE.
2. LOOPS SHOULD BE CENTERED IN EACH LANE.
3. USE 6' BY 6' LOOPS FOR LANE WIDTHS OF 11' OR GREATER.
4. USE 5' BY 5' LOOPS IF LANE WIDTH IS LESS THAN 11'.

REVISIONS	
NAME	DATE
DRM	12-06

NOT TO SCALE

ILLINOIS DEPARTMENT OF TRANSPORTATION

TYPICAL APPLICATION OF DETECTOR LOOPS

SCALE: VERT.
HORIZ.
DATE

DRAWN BY
CHECKED BY