


PLOT DATE = 1/30/2007
 FILE NAME = D:\SHELBY\CD\9685381.dgn
 USER NAME = Rick Goertz

ORIGINAL SURVEY
 CHECKED BY
 DATE

FINAL SURVEY
 CHECKED BY
 DATE

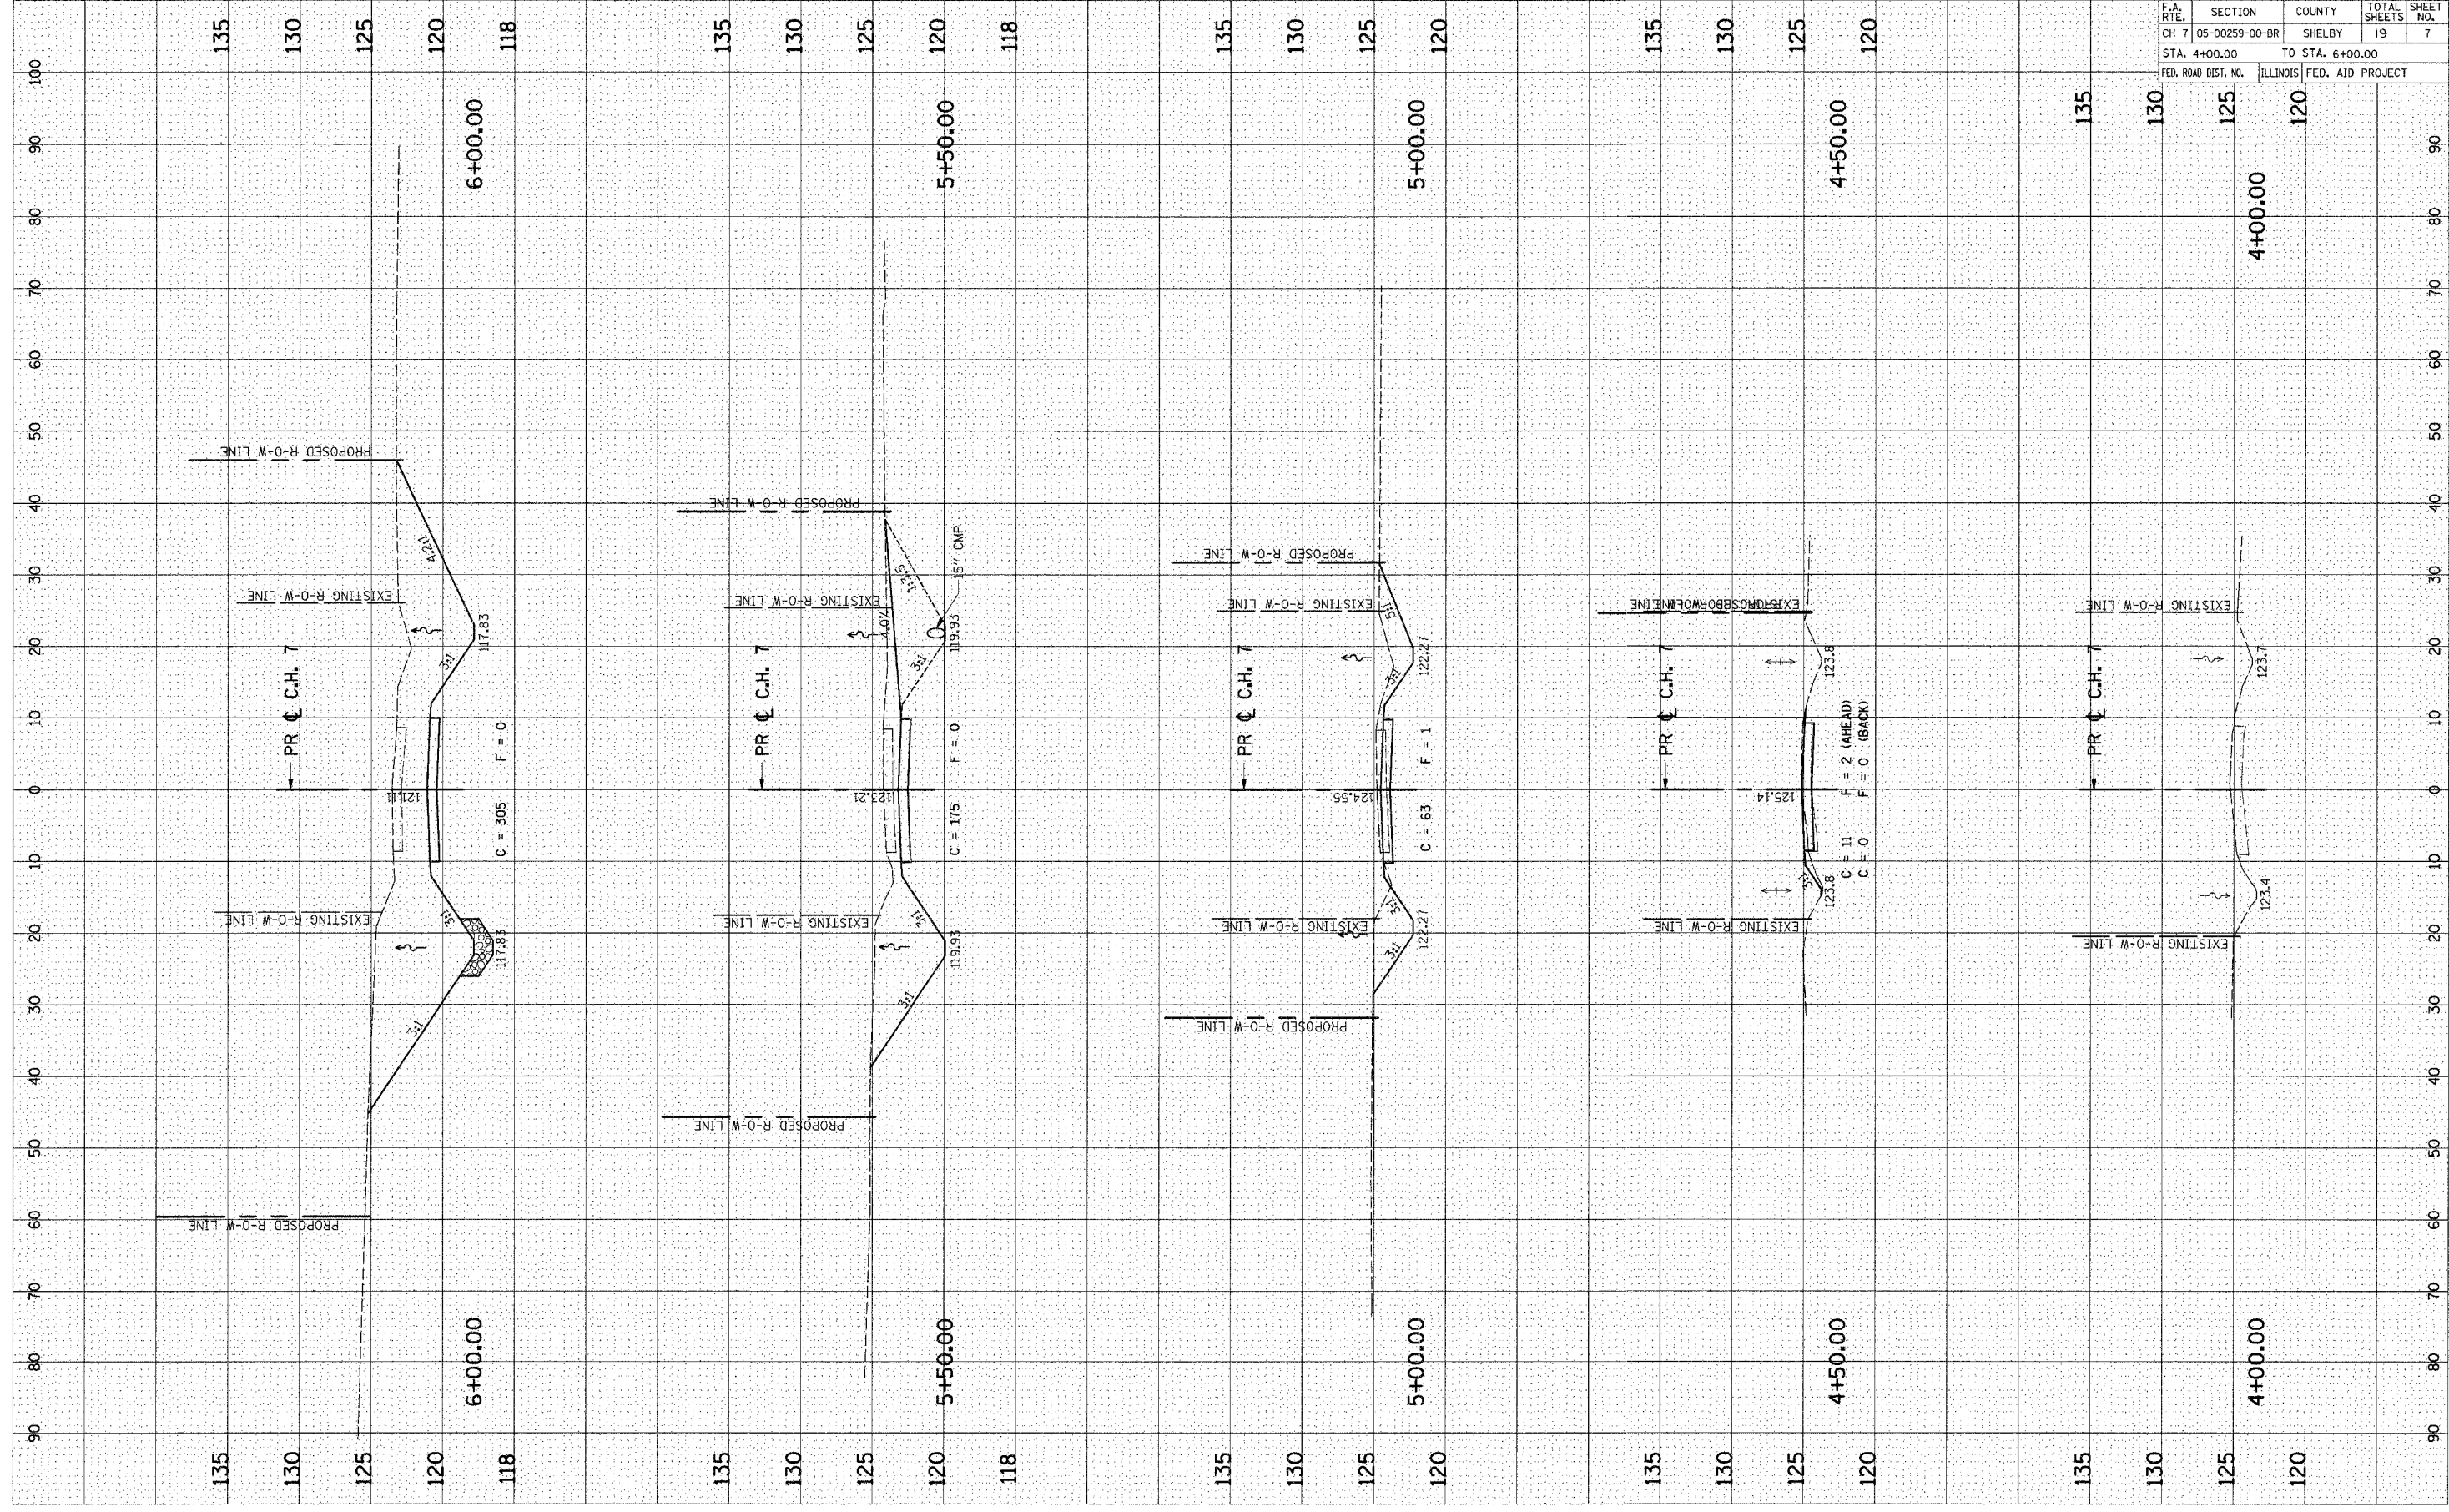

CONTRACT NO. 95498				
SECTION	COUNTY	TOTAL SHEETS	SHEET NO.	
CH 7 05-00259-00-BR	SHELBY	19	7	
STA. 4+00.00	TO STA. 6+00.00			
FED. ROAD DIST. NO.	ILLINOIS	FED. AID PROJECT		