


PLOT DATE = 1/30/2007
 FILE NAME = D:\SHELBY\CH7\12+50\12+50.dgn
 USER NAME = Rick Luberz

ORIGINAL SURVEY PLOTTED
 NOTE BOOK NO. _____
 AREAS CHECKED _____

FINAL SURVEY PLOTTED
 NOTE BOOK NO. _____
 AREAS CHECKED _____

BY _____
 DATE _____

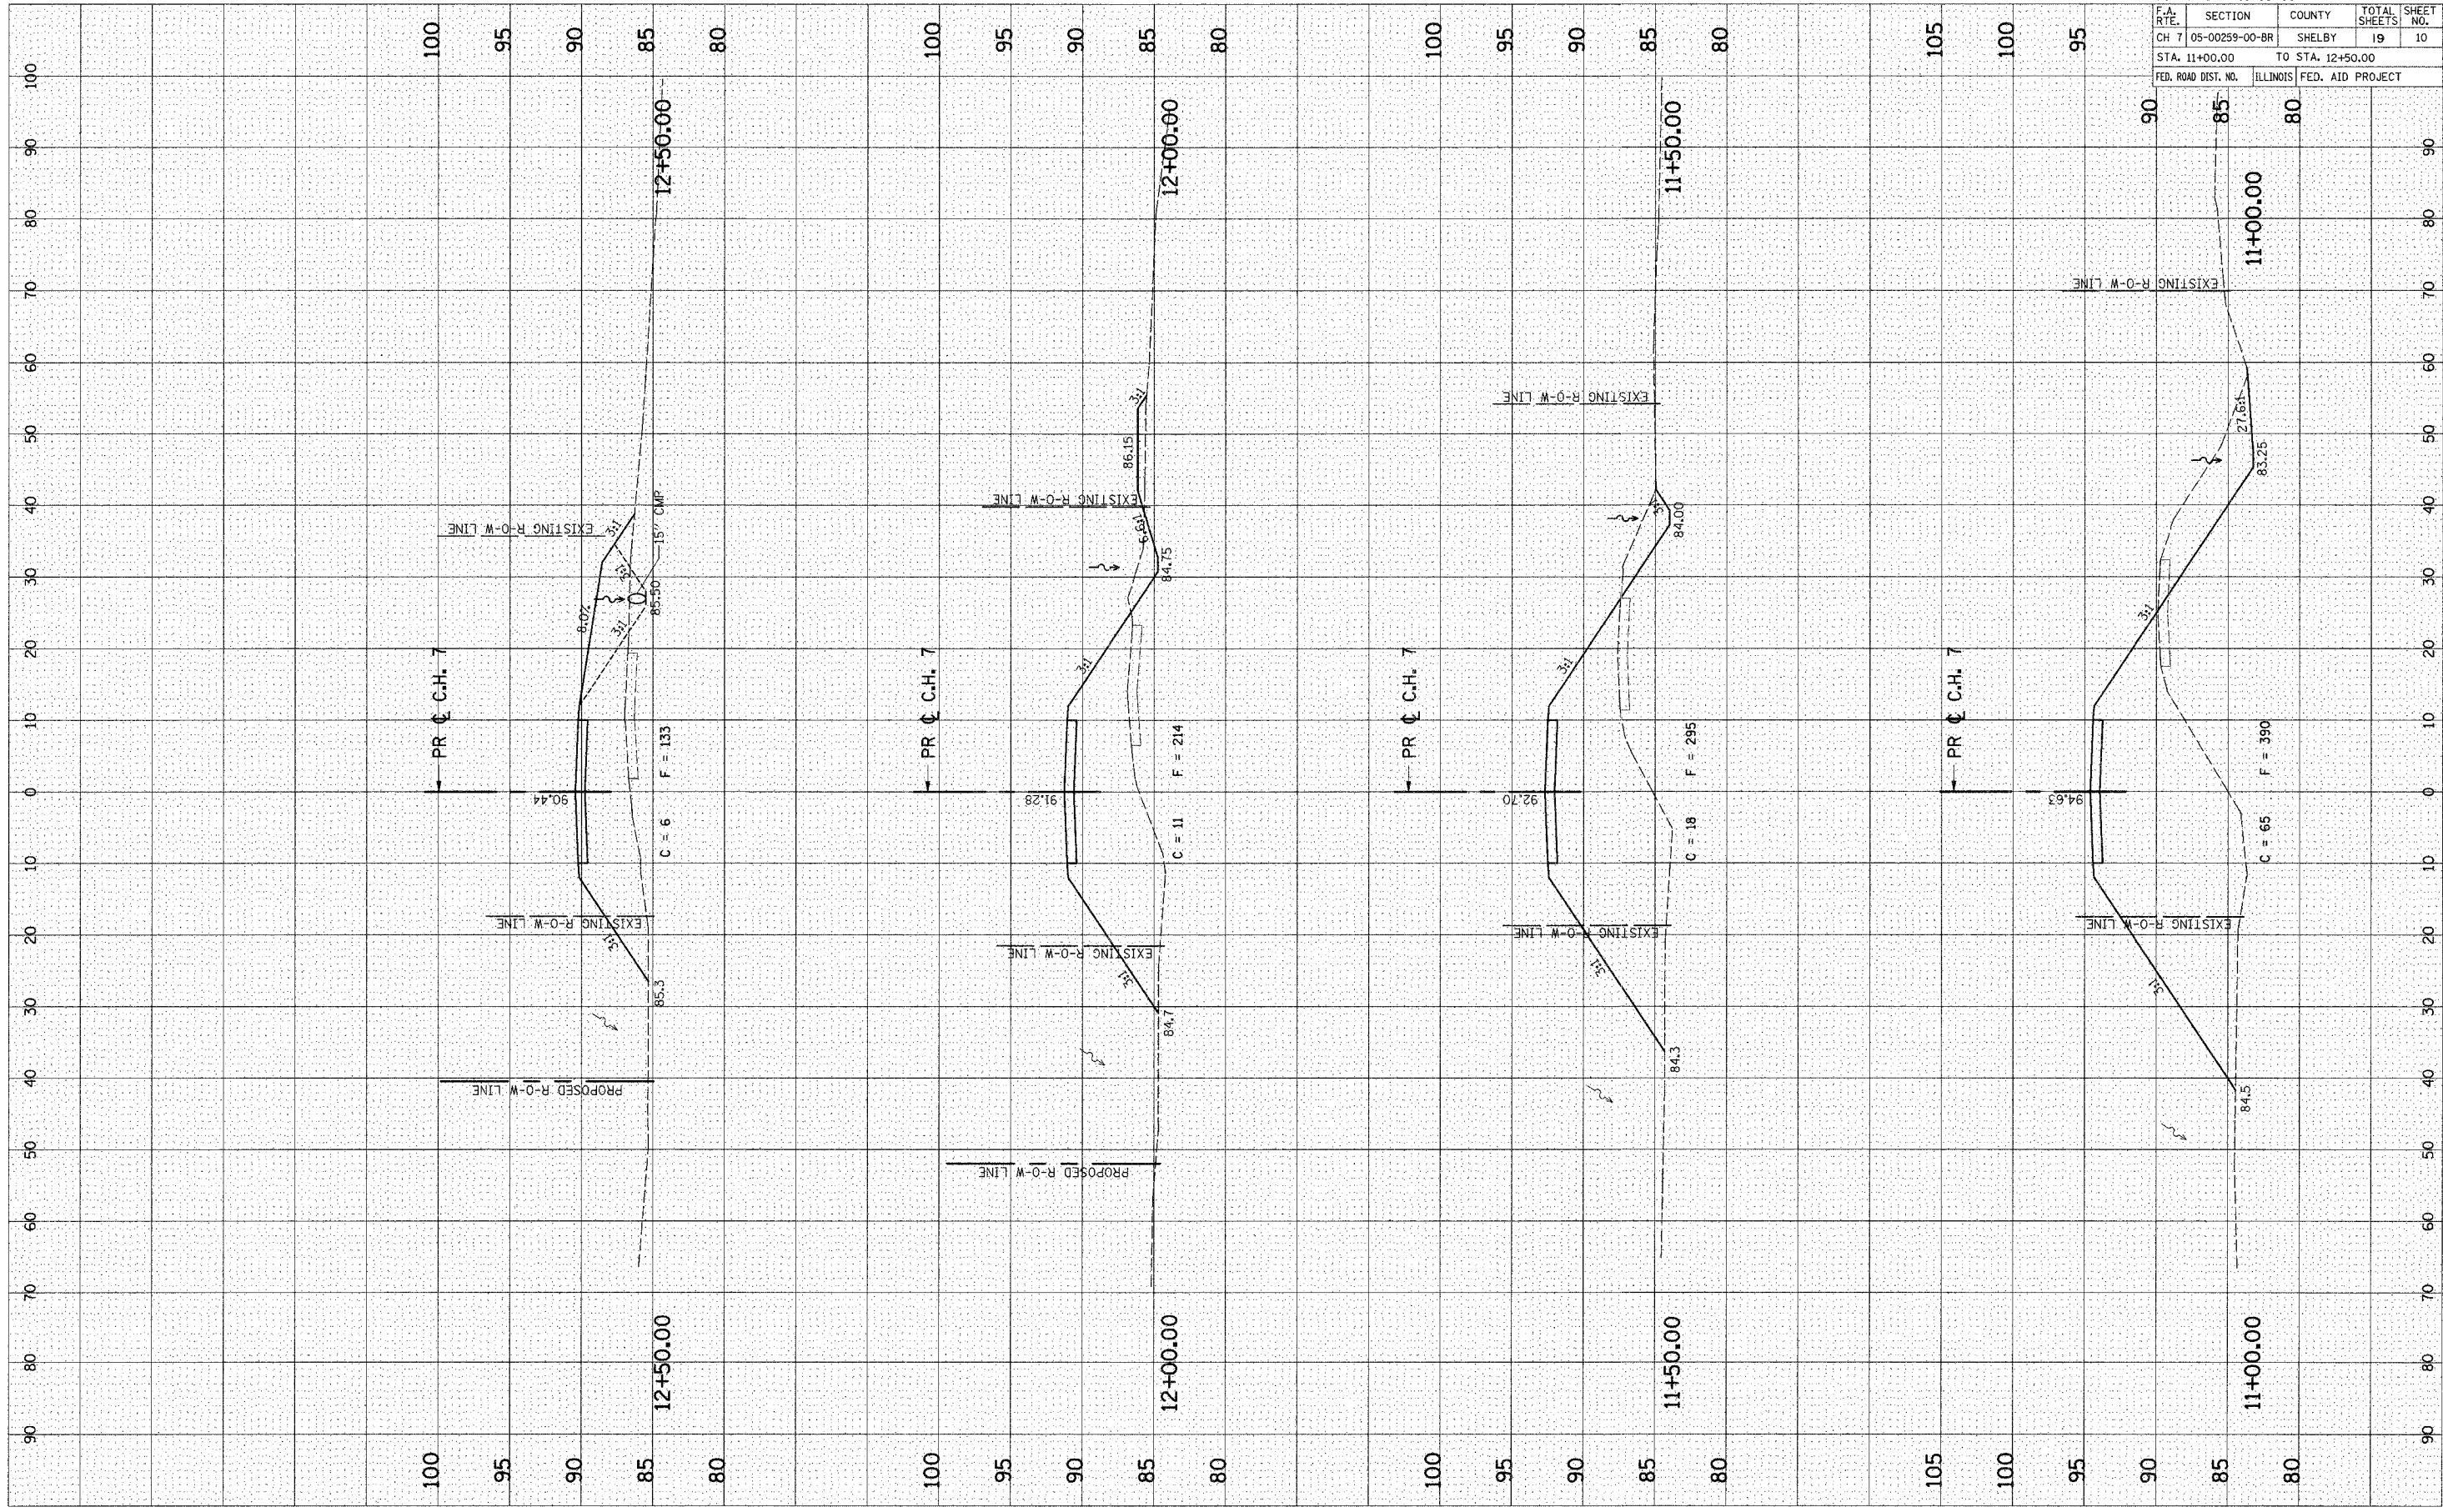

CONTRACT NO. 95498			
F.A. R.F.E.	SECTION	COUNTY	TOTAL SHEETS
CH 7	05-00259-00-BR	SHELBY	19
STA. 11+00.00		TO STA. 12+50.00	
FED. ROAD DIST. NO.	ILLINOIS	FED. AID PROJECT	