
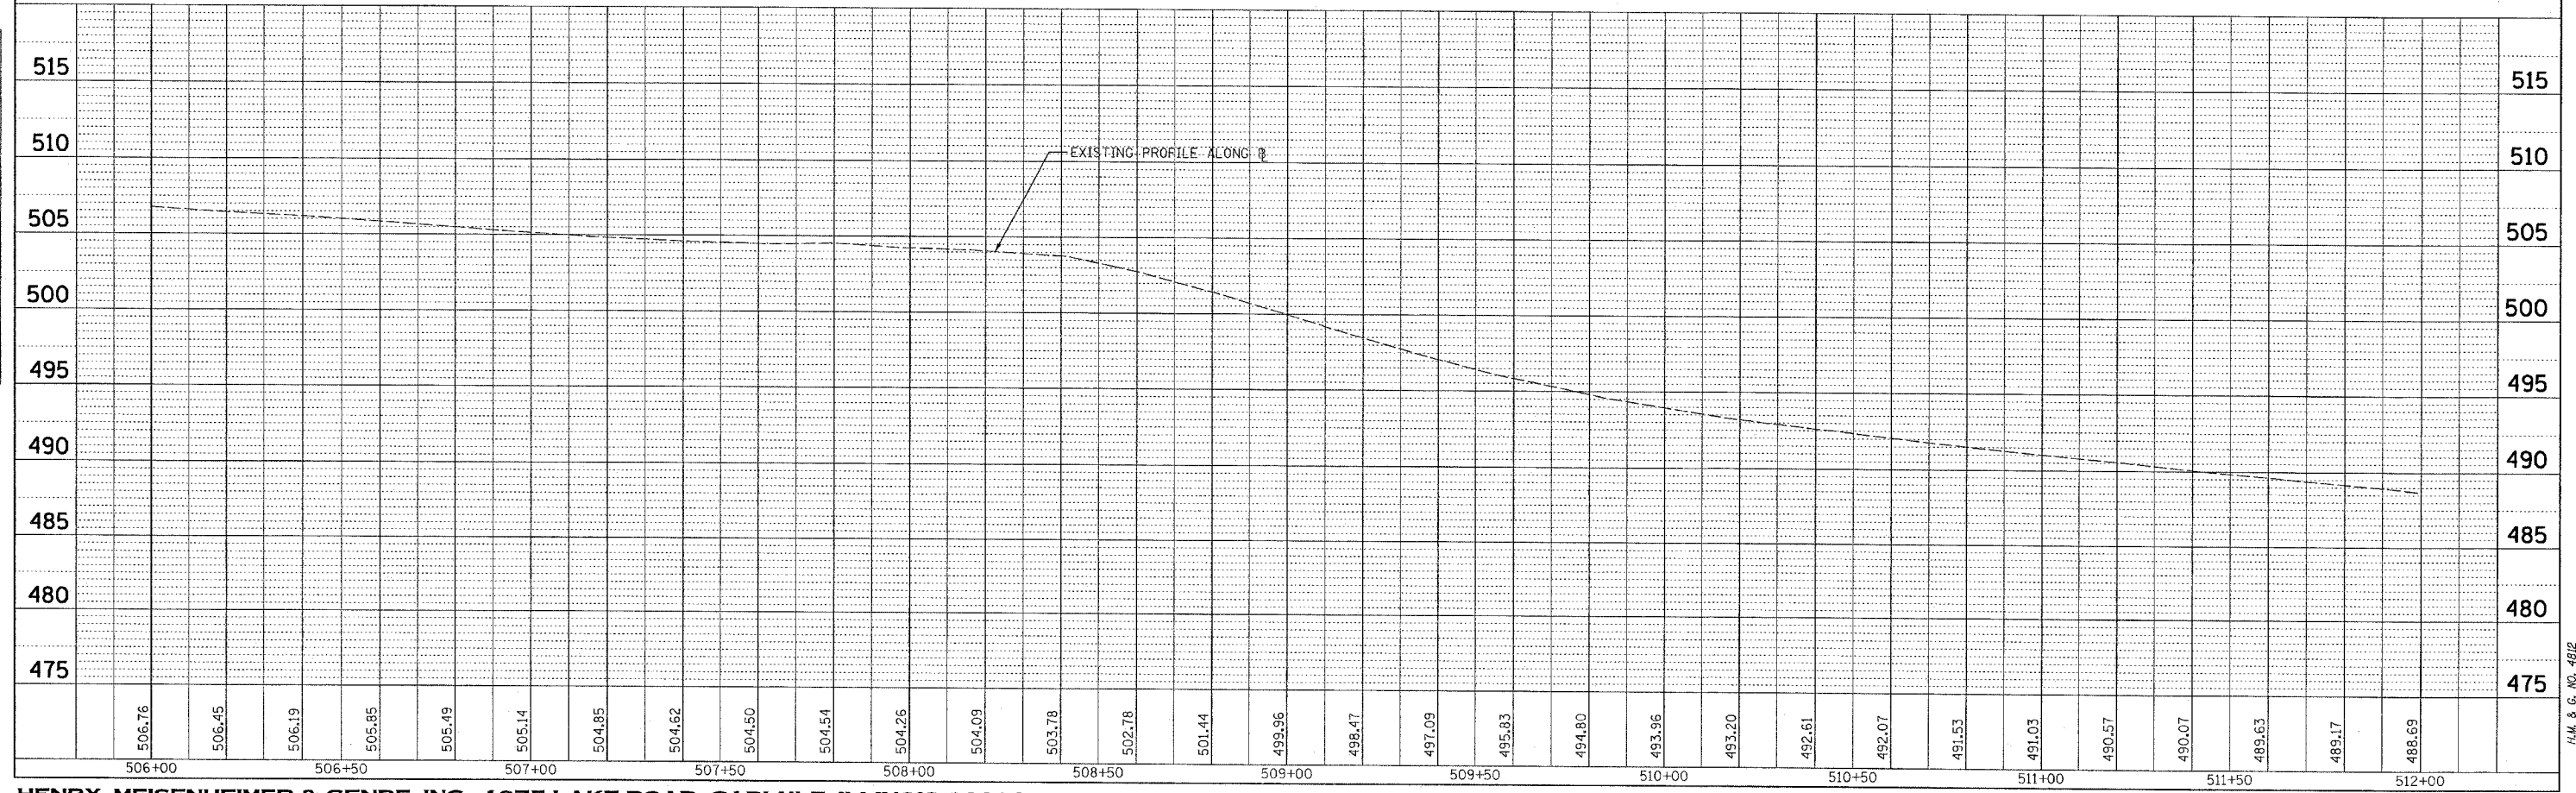
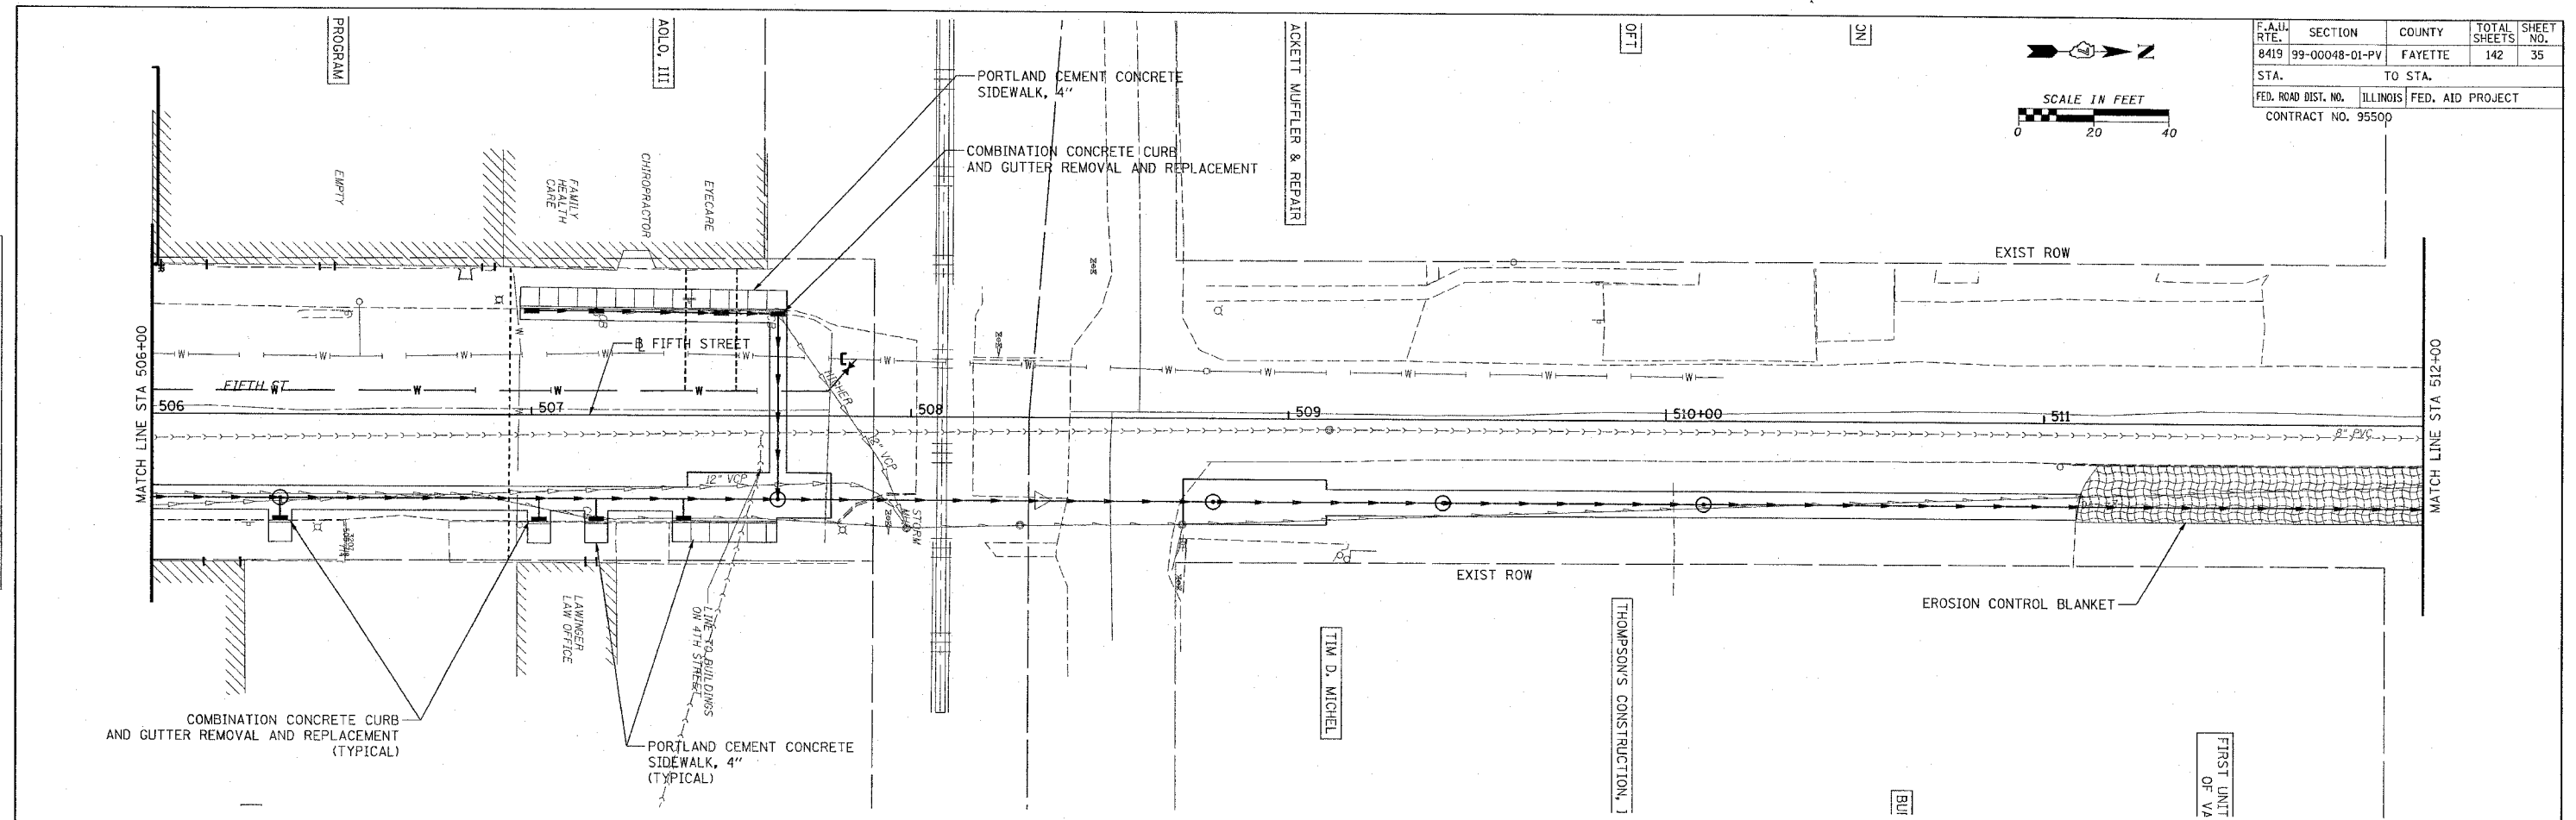


F.A.I.D. RTE. 8419	SECTION 99-00048-01-PV	COUNTY FAYETTE	TOTAL SHEETS 142	SHEET NO. 35
STA. TO STA.		FED. ROAD DIST. NO. ILLINOIS FED. AID PROJECT CONTRACT NO. 95500		

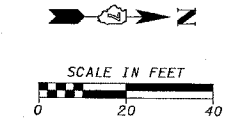

PLAN
 SURVEYED BY
 NOTE BOOK NO.
 ALIGNMENT CHECKED BY
 DATE

PROFILE
 SURVEYED BY
 NOTE BOOK NO.
 GRADES CHECKED BY
 DATE

CADD FILE: I4B12/1p-Fifth_02.dgn
 PLOTTED: 01/23/2007