

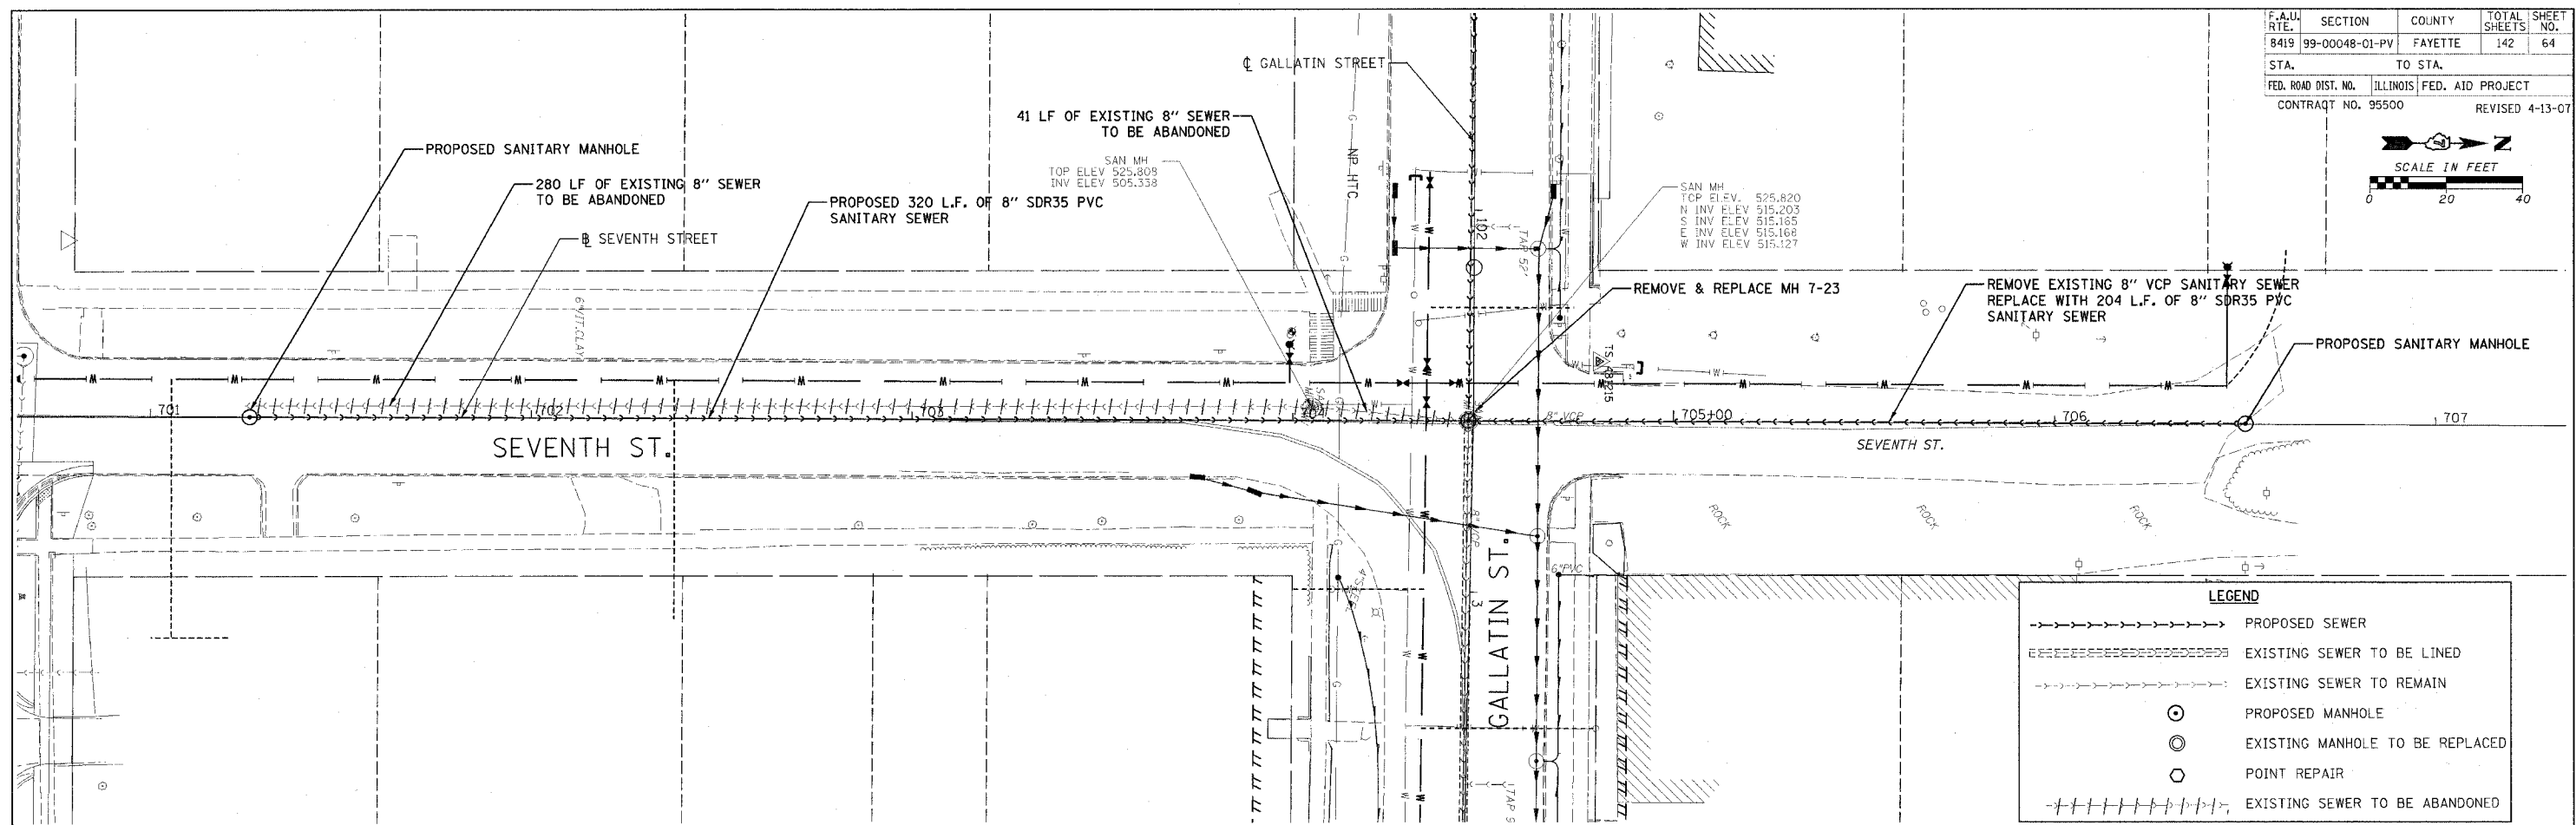


F.A.U. RTE.	SECTION	COUNTY	TOTAL SHEETS	SHEET NO.
8419	99-00048-01-PV	FAYETTE	142	64
STA.	TO STA.			
FED. ROAD DIST. NO.	ILLINOIS FED. AID PROJECT			
CONTRACT NO. 95500	REVISED 4-13-07			

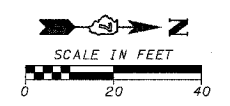

LEGEND	
	PROPOSED SEWER
	EXISTING SEWER TO BE LINED
	EXISTING SEWER TO REMAIN
	PROPOSED MANHOLE
	EXISTING MANHOLE TO BE REPLACED
	POINT REPAIR
	EXISTING SEWER TO BE ABANDONED

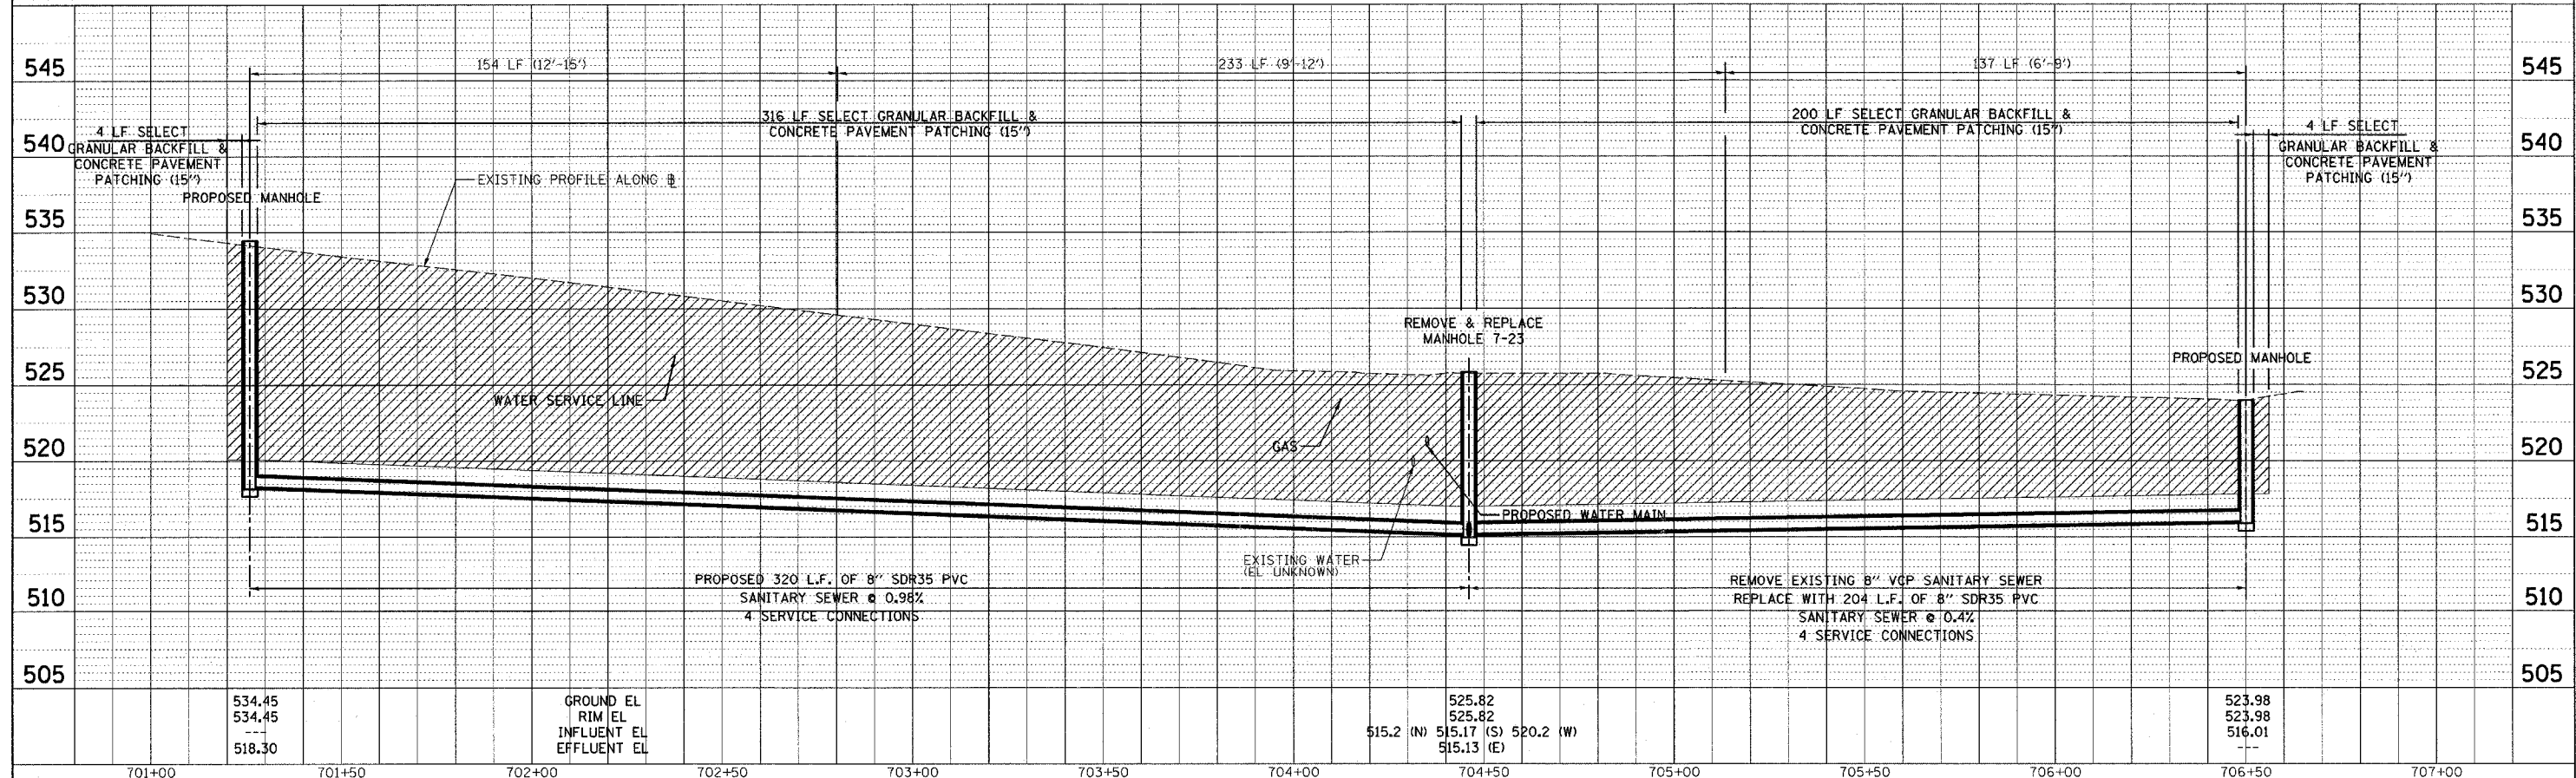

STATION	GROUND EL	RIM EL	INFLUENT EL	EFFLUENT EL
701+00	534.45	534.45	---	518.30
704+50	525.82	525.82	515.2 (N)	515.17 (S) 520.2 (W)
706+50	523.98	523.98	516.01	---

DATE: _____ BY: _____
 REVISION: _____
 PLAN: _____
 NOTE BOOK: _____
 NO.: _____

DATE: _____ BY: _____
 PROFILE: _____
 NOTE BOOK: _____
 NO.: _____

CADD FILE: /4812/Sms_Seventh.dgn
 PLOTTED: 5/9/2007