
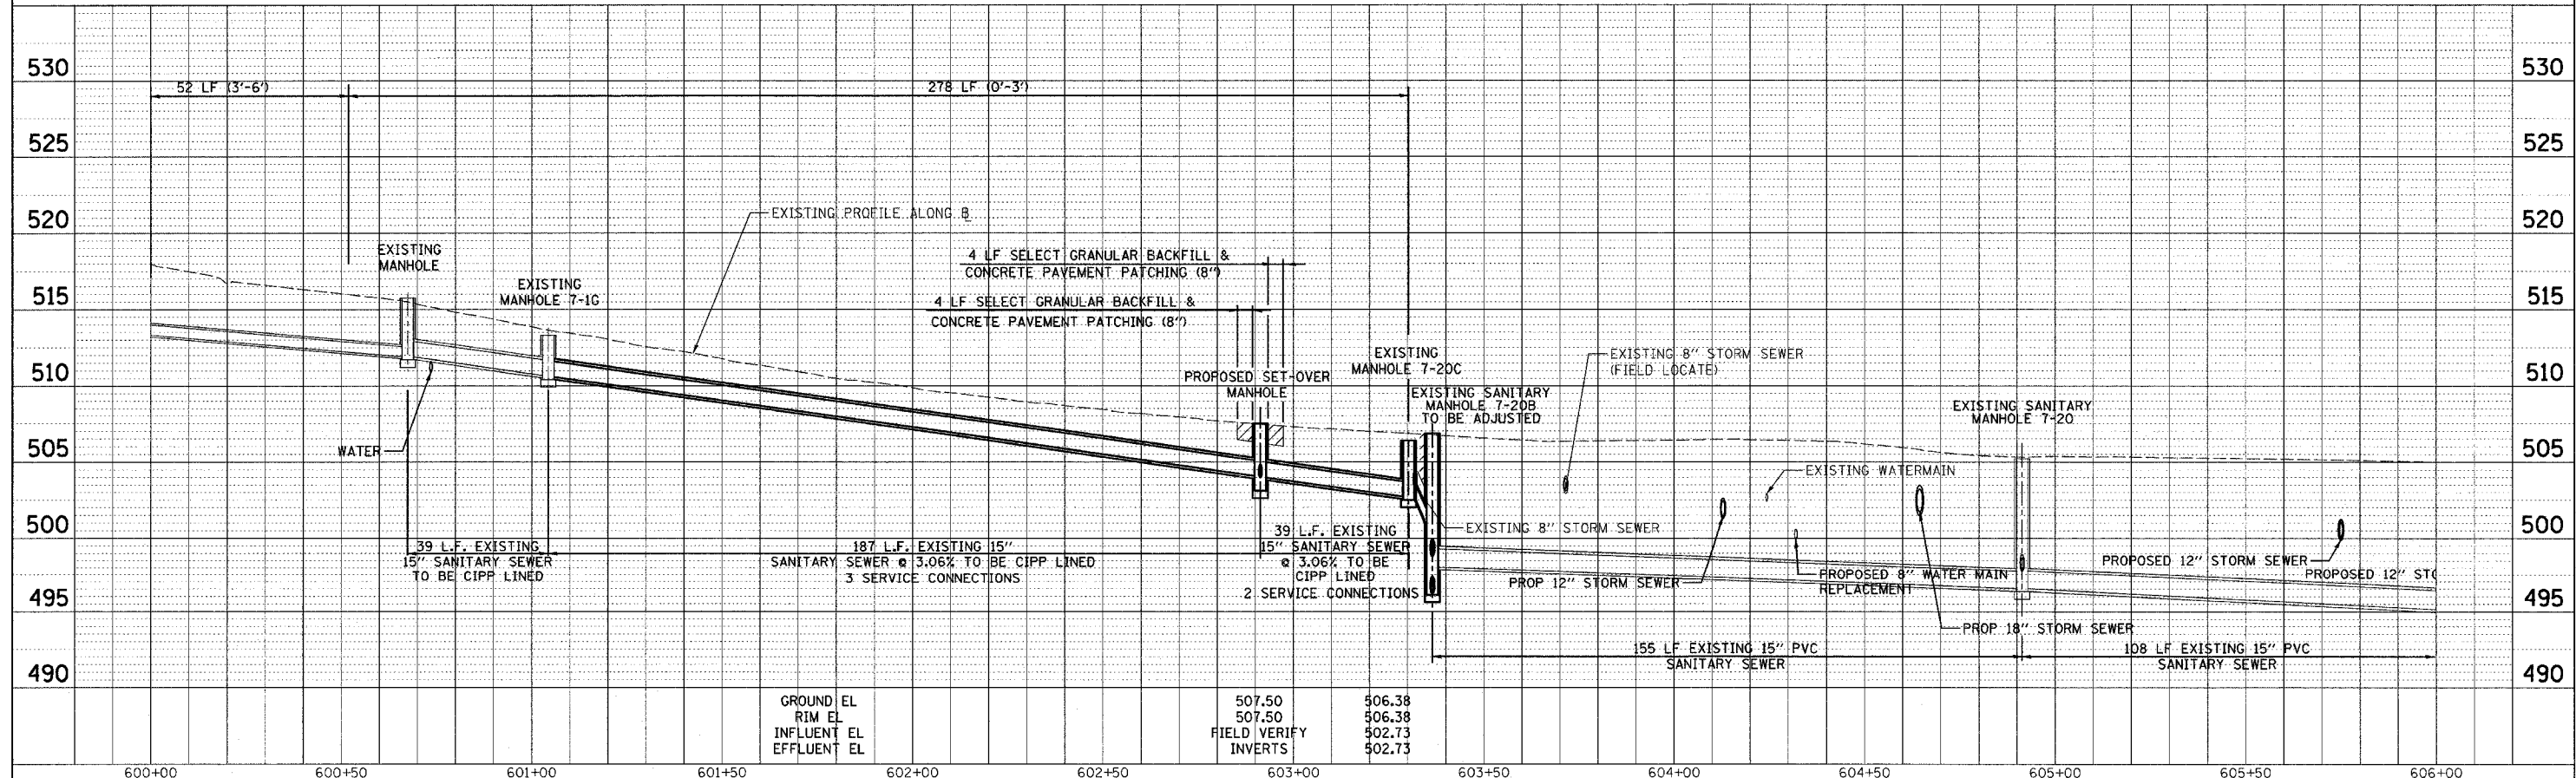


F.A.U. RTE.	SECTION	COUNTY	TOTAL SHEETS	SHEET NO.
8419	99-00048-01-PV	FAYETTE	142	65
STA.	TO STA.			
	ILLINOIS FED. AID PROJECT			
CONTRACT NO. 95500		REVISED 4-13-07		

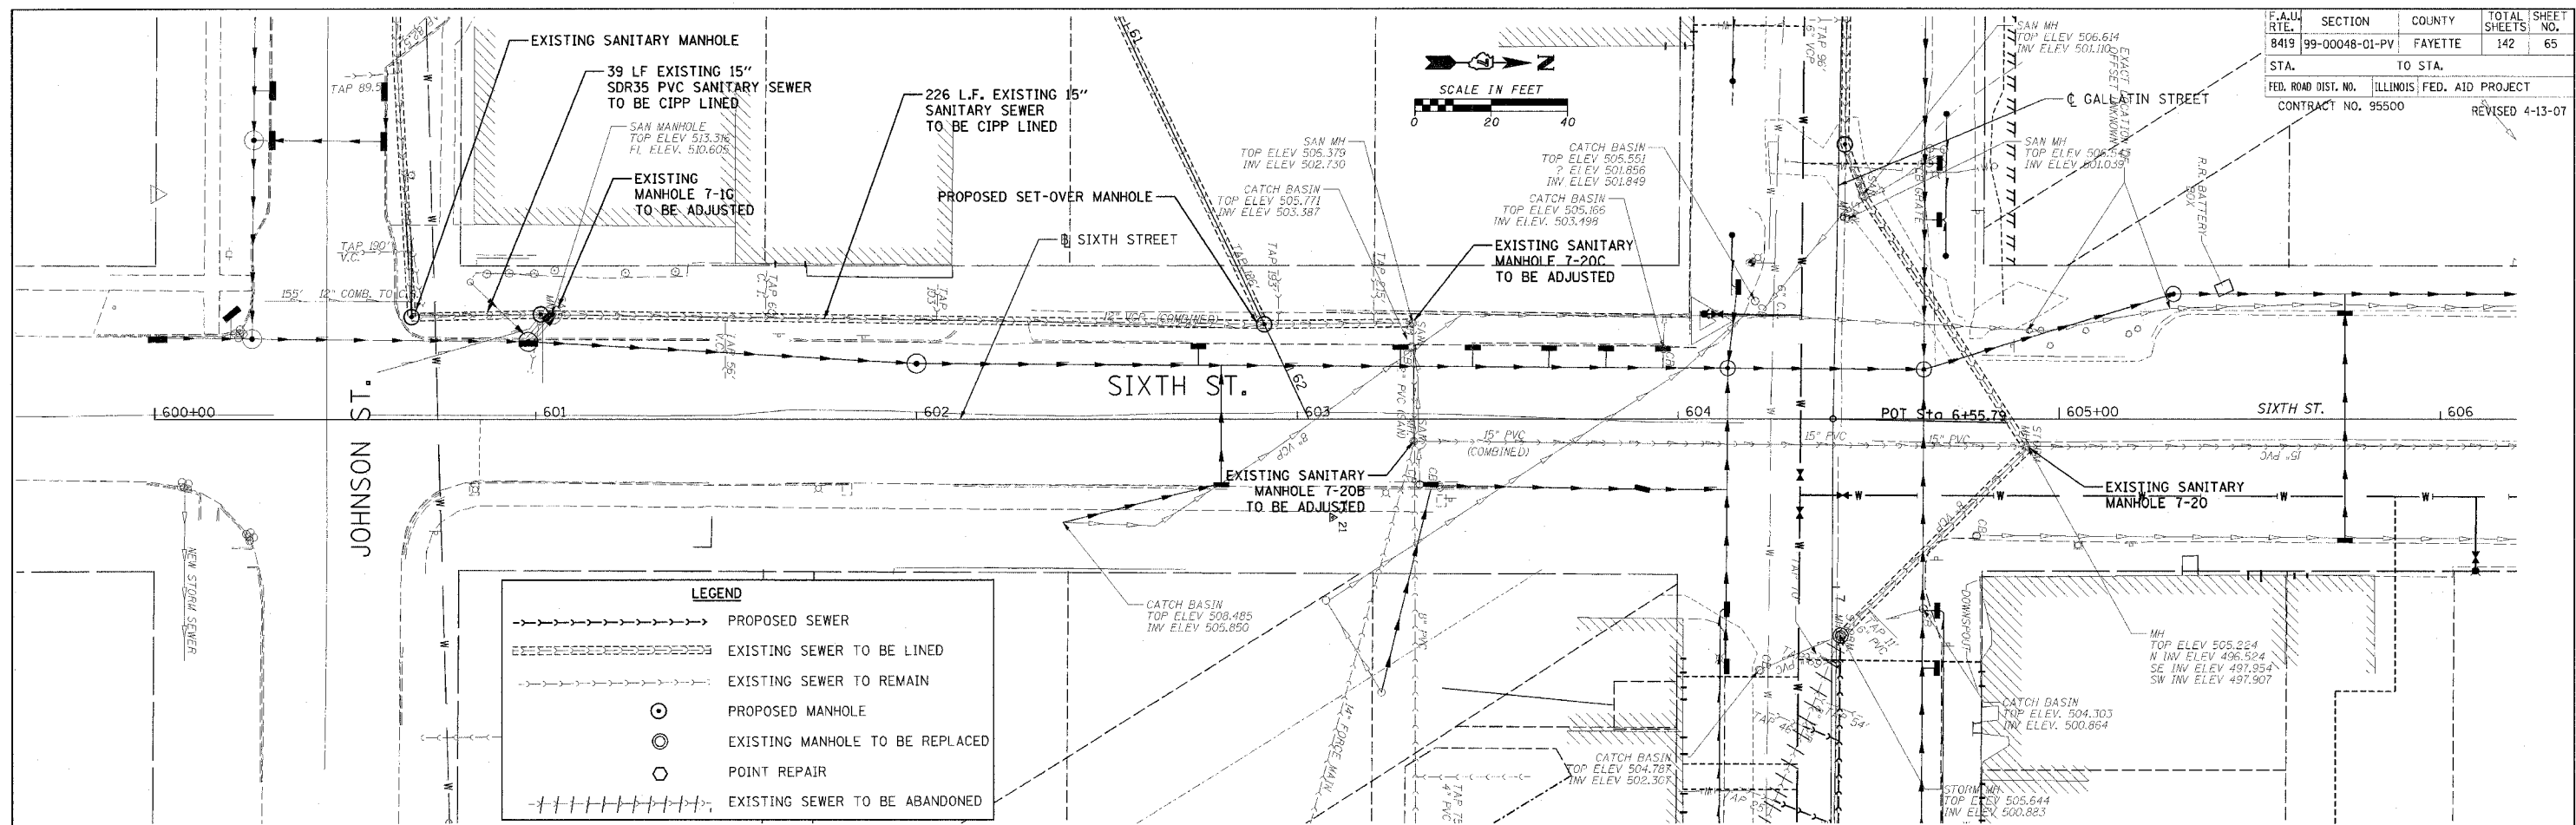

GROUND EL	507.50	506.38
RIM EL	507.50	506.38
INFLUENT EL	502.73	502.73
EFFLUENT EL	502.73	502.73

DATE: _____ BY: _____
 REVISION: _____
 PLOTTED: _____
 ALIGNED: _____
 CHECKED: _____
 NOTE BOOK NO. _____
 CAD FILE NAME: _____

DATE: _____ BY: _____
 REVISION: _____
 PLOTTED: _____
 GRADES CHECKED: _____
 STRUCTURE NOTATIONS CHECKED: _____
 NOTE BOOK NO. _____
 CAD FILE NAME: _____

CADD FILE: 14812/SanS_Sixth.Dwg
 PLOTTED: 5/9/2007