

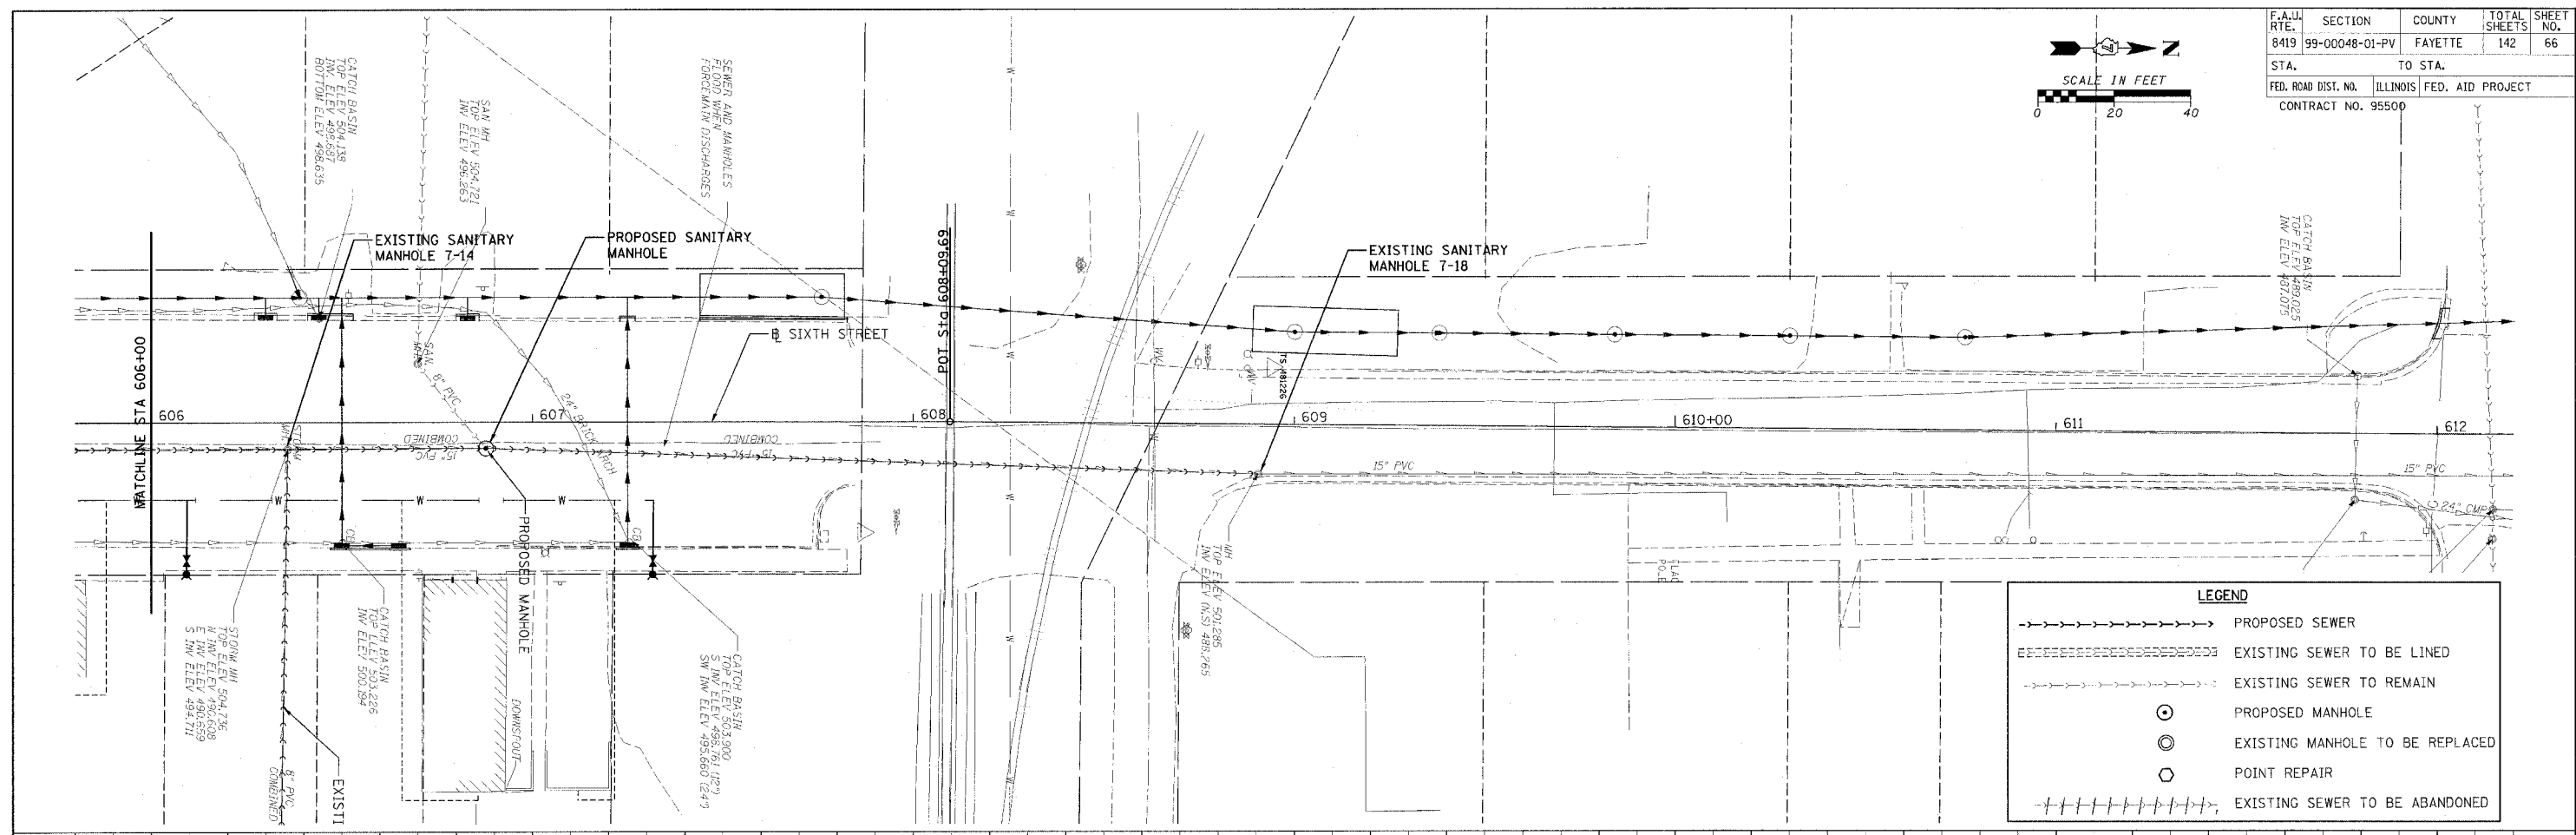


F.A.U. RTE.	SECTION	COUNTY	TOTAL SHEETS	SHEET NO.
8419	99-00048-01-PV	FAYETTE	142	66
STA. TO STA.		FED. ROAD DIST. NO. ILLINOIS FED. AID PROJECT		
CONTRACT NO. 95500				

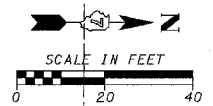

LEGEND

- >----- PROPOSED SEWER
- ===== EXISTING SEWER TO BE LINED
- >----- EXISTING SEWER TO REMAIN
- ⊙ PROPOSED MANHOLE
- ⊙ EXISTING MANHOLE TO BE REPLACED
- ⊙ POINT REPAIR
- +++++ EXISTING SEWER TO BE ABANDONED

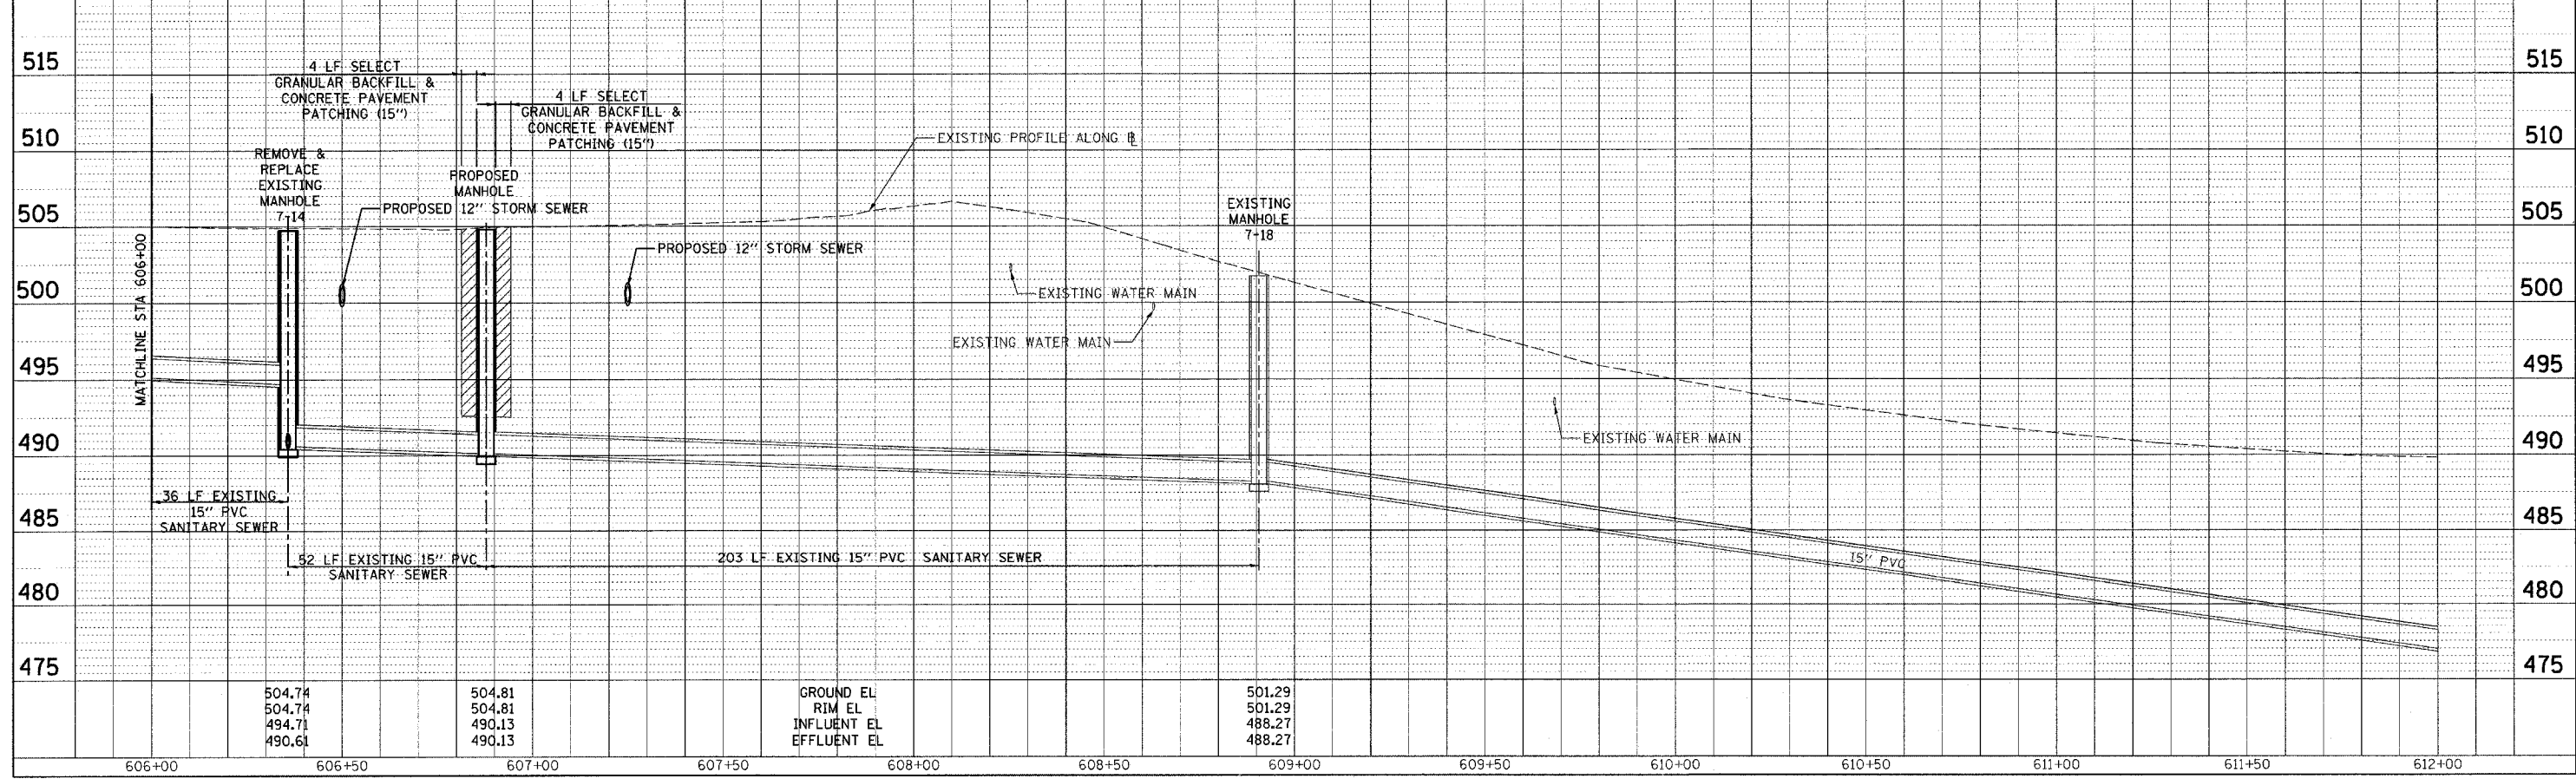

PLAN

DATE	
BY	
DESIGNED	
CHECKED	
IN CHARGE	
PROJECT	
NO.	
DATE	

PROFILE

DATE	
BY	
DESIGNED	
CHECKED	
IN CHARGE	
PROJECT	
NO.	
DATE	

CADD FILE: 74612/SanS_Sixth_02.dgn
 PLOTTED: 3/5/2007