



F.A.U. RTE.	SECTION	COUNTY	TOTAL SHEETS	SHEET NO.
8419	99-00048-01-PV	FAYETTE	142	75
STA.	TO STA.			
FED. ROAD DIST. NO.	ILLINOIS	FED. AID PROJECT		
CONTRACT NO. 95500	REVISED 4-13-07			

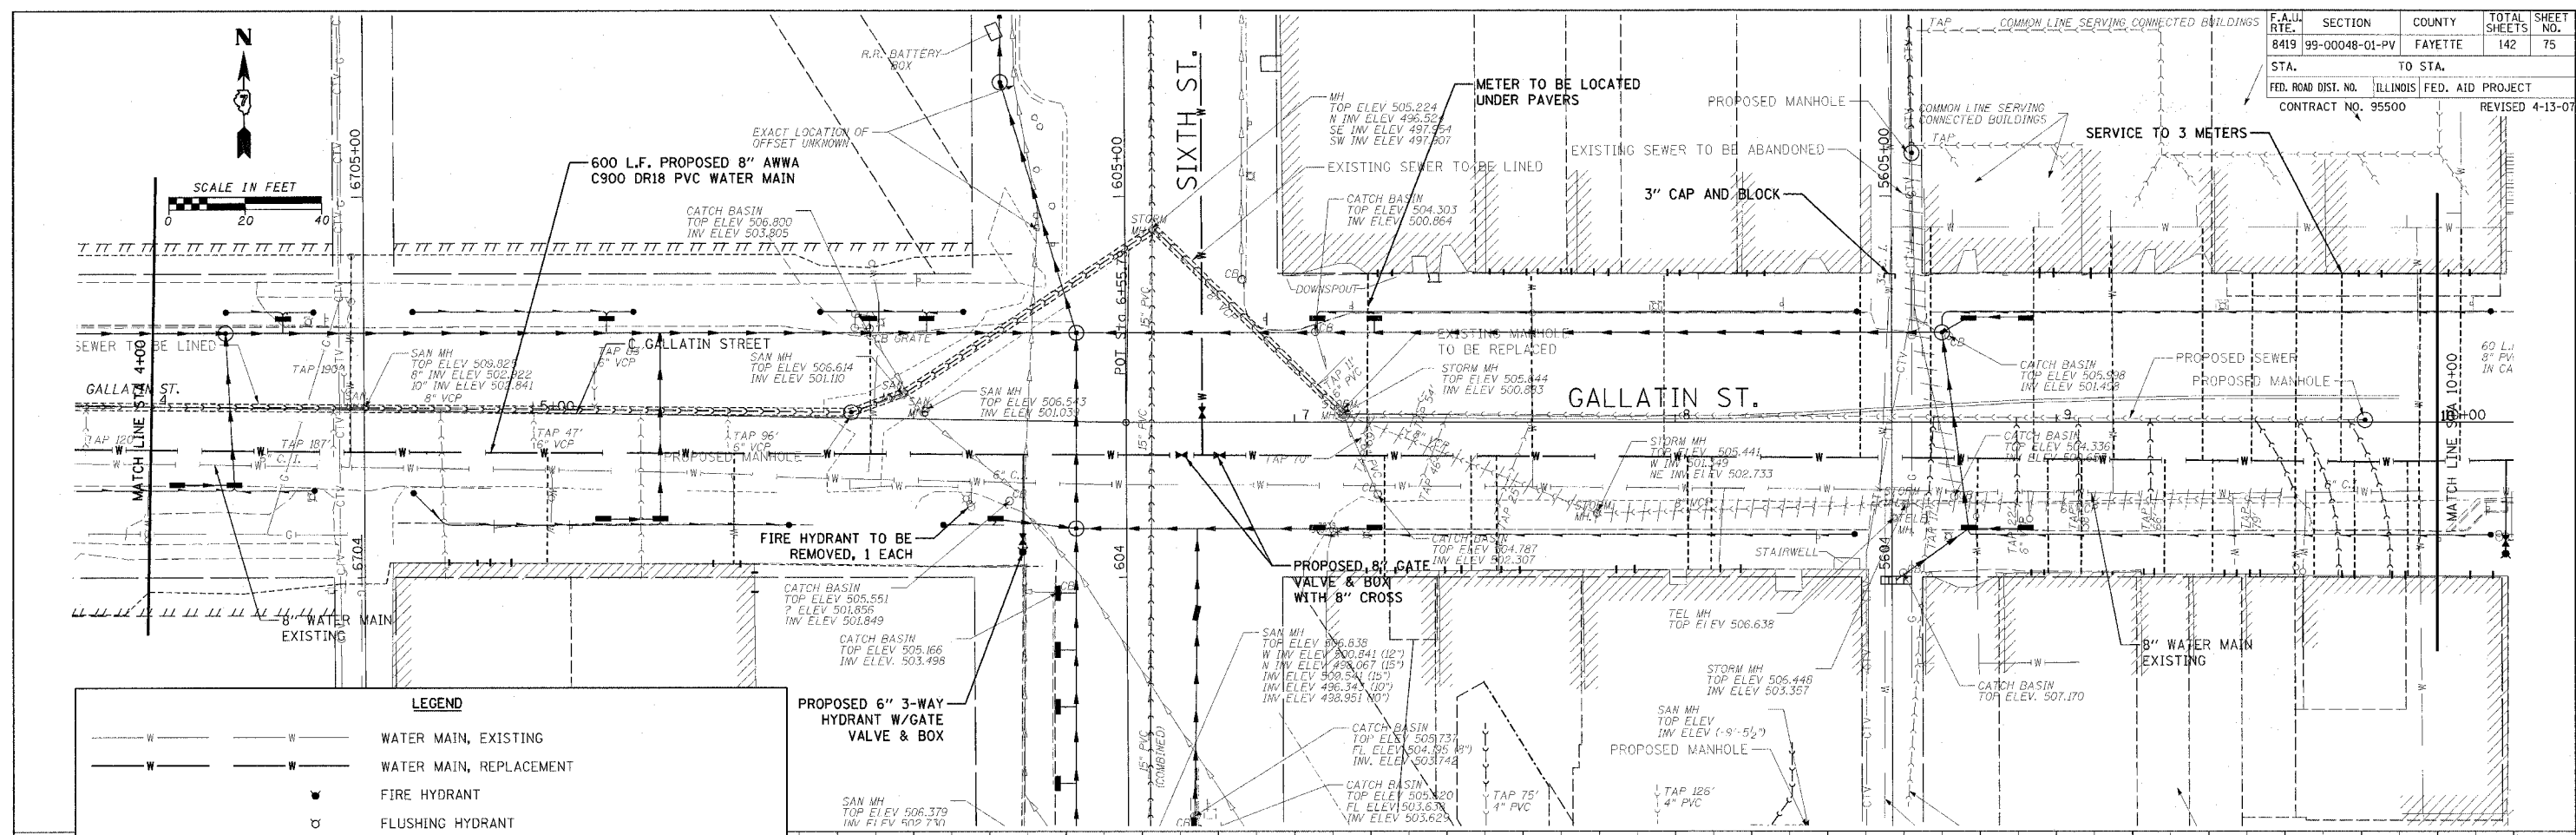

LEGEND

— W —	— W —	WATER MAIN, EXISTING
— W —	— W —	WATER MAIN, REPLACEMENT
— W —	— W —	FIRE HYDRANT
— W —	— W —	FLUSHING HYDRANT
---	---	EXISTING SERVICE RECONNECT INSIDE BUILDING
---	---	REESTABLISH SERVICE FROM MAIN TO INSIDE BUILDING
---	---	EXISTING SERVICE RECONNECT AT NEW MAIN ONLY

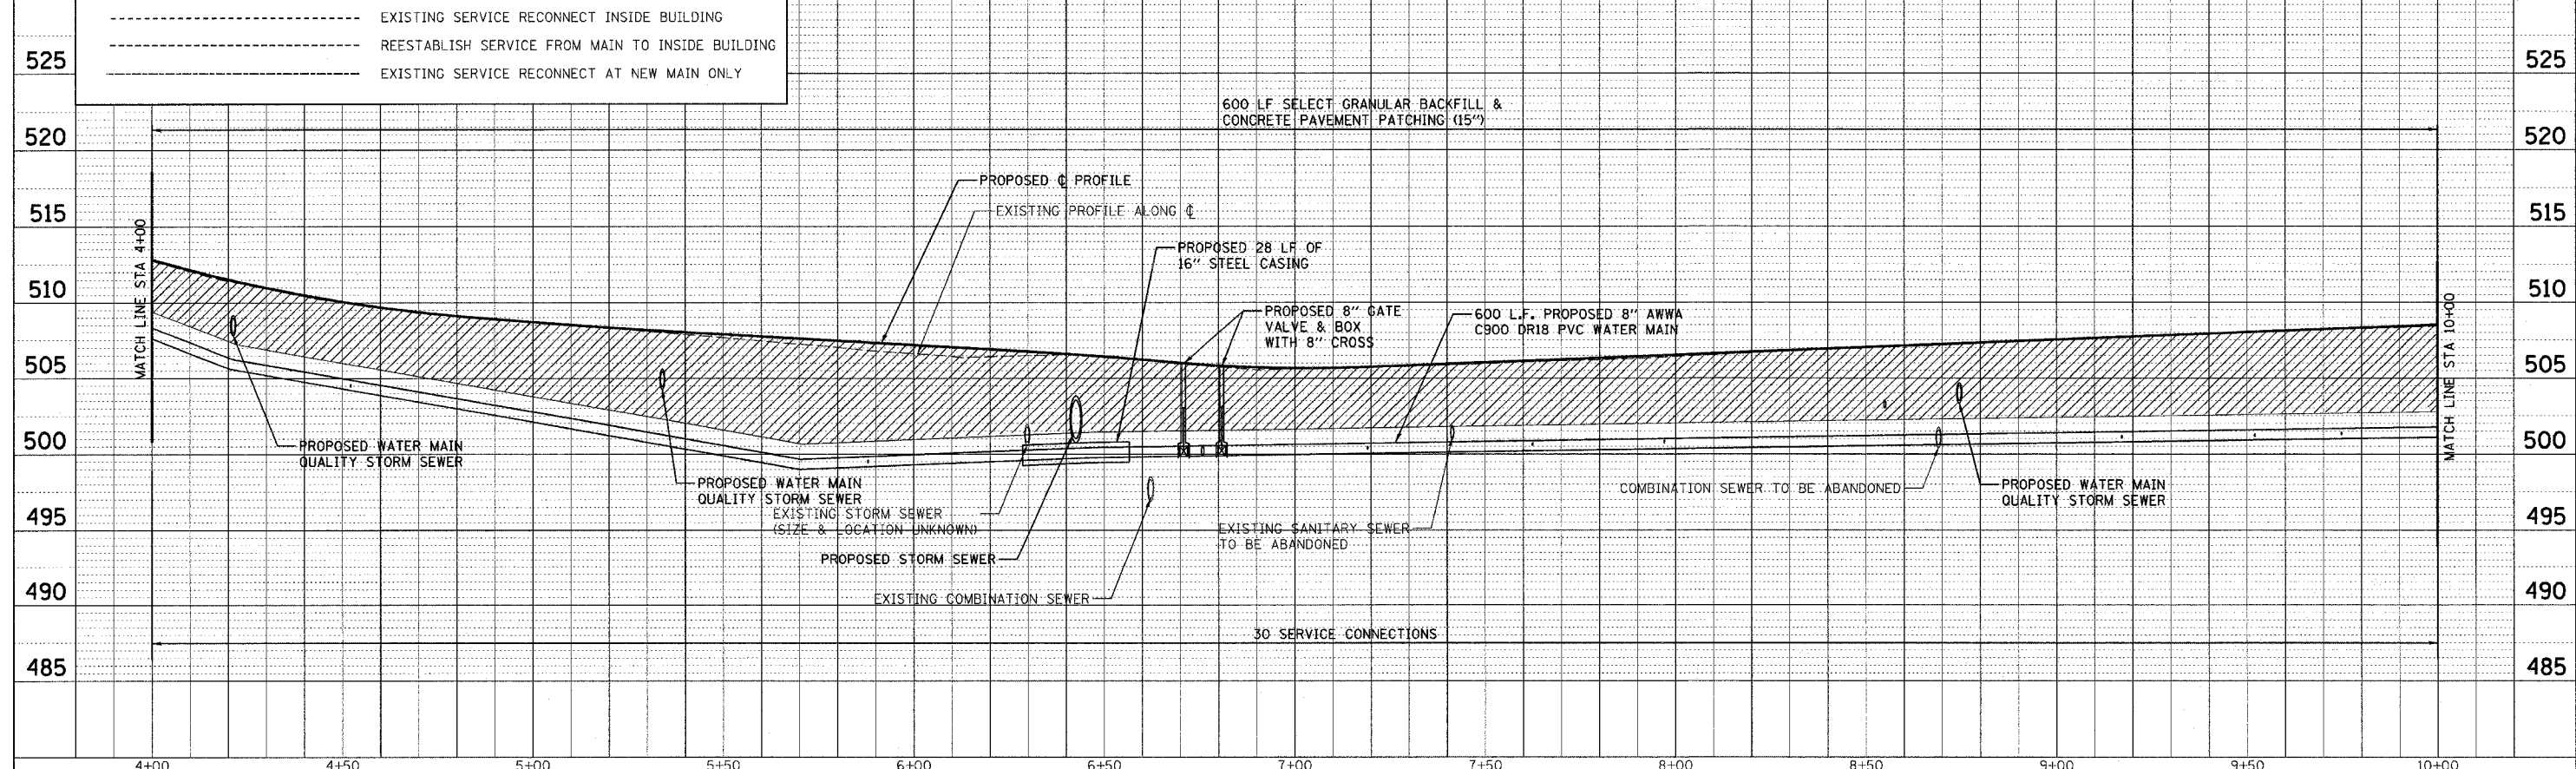

DATE: _____
 BY: _____
 CHECKED: _____
 PLAN NO.: _____
 DATE FILED: _____

DATE: _____
 BY: _____
 CHECKED: _____
 PROFILE NO.: _____
 DATE FILED: _____

CADD FILE: /4812/w_gallatin_02.dgn
 PLOTTED: 5/9/2007