

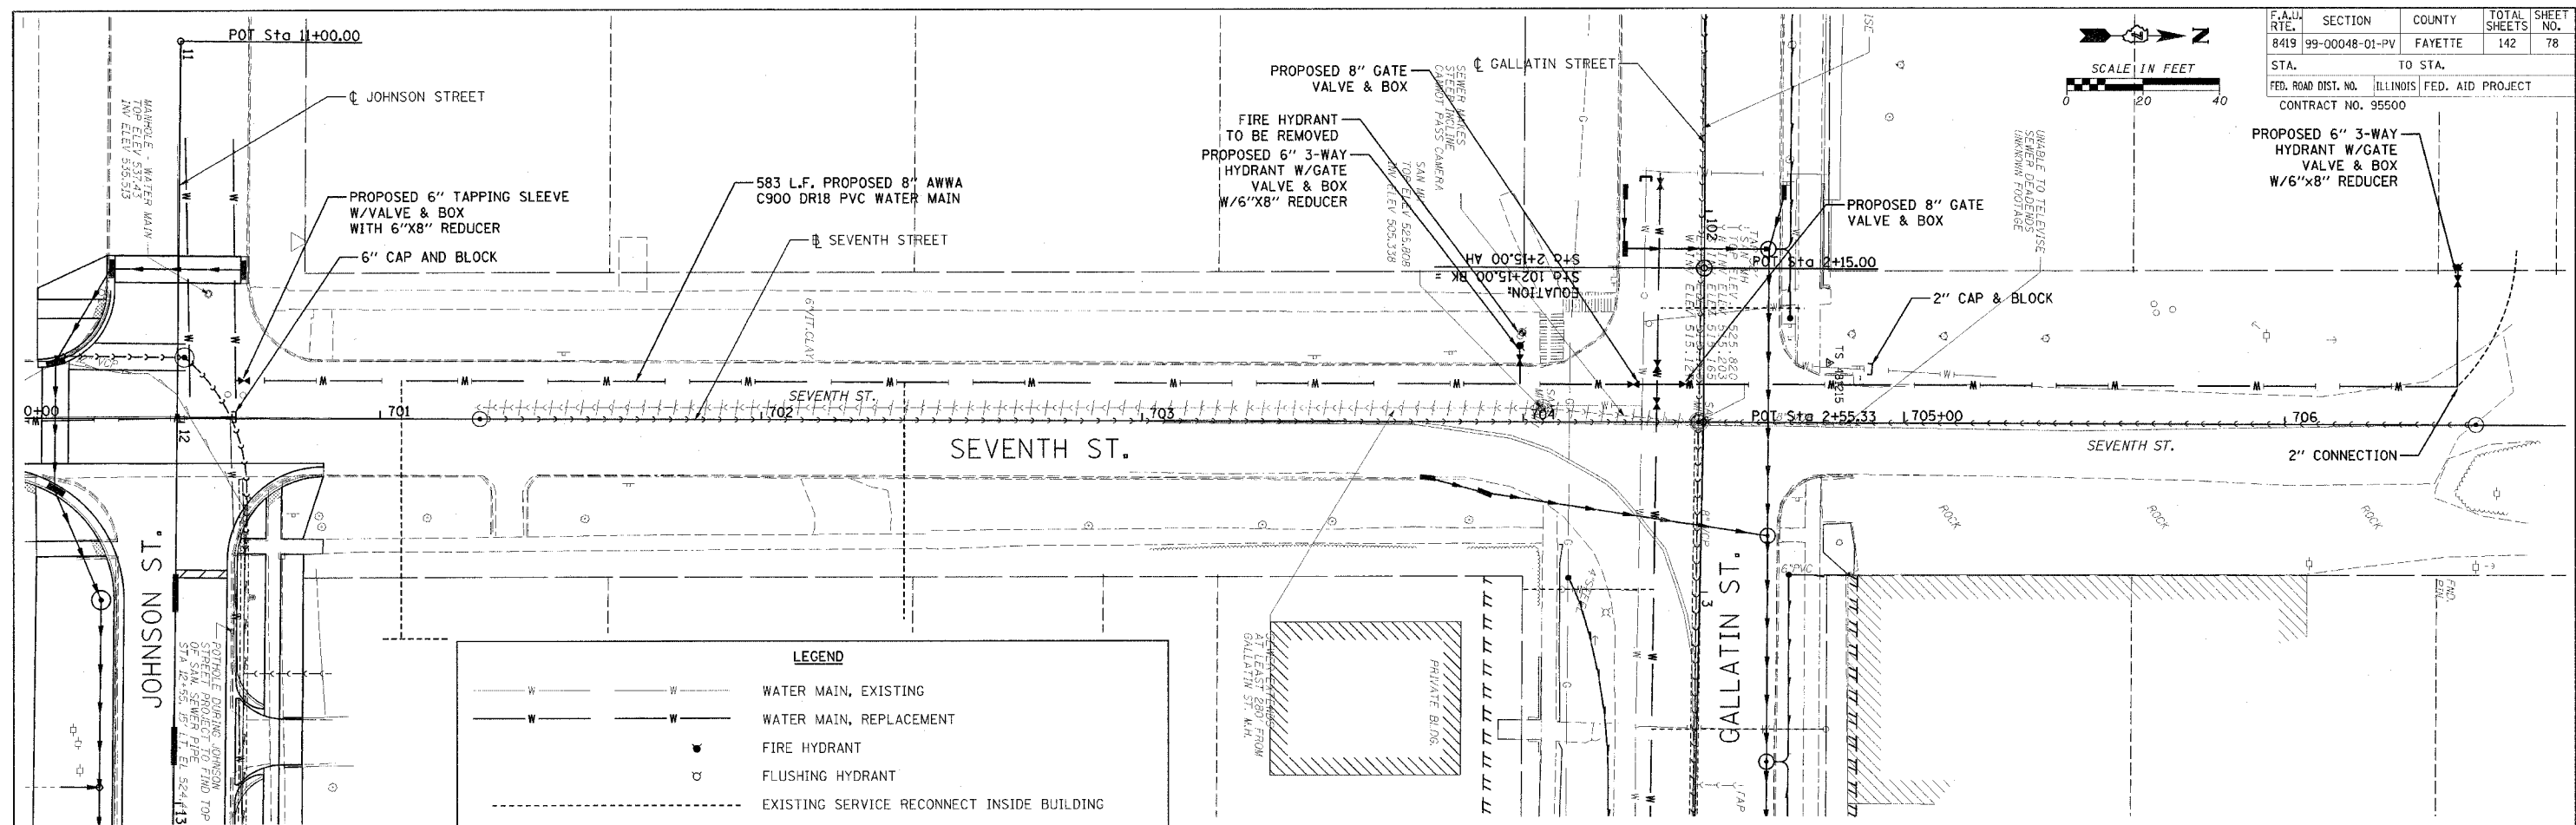


F.A.U. RTE.	SECTION	COUNTY	TOTAL SHEETS	SHEET NO.
8419	99-00048-01-PV	FAYETTE	142	78
STA.	TO STA.			
FED. ROAD DIST. NO.	ILLINOIS	FED. AID PROJECT		
CONTRACT NO. 95500				

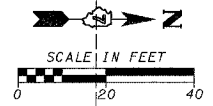

LEGEND	
	WATER MAIN, EXISTING
	WATER MAIN, REPLACEMENT
	FIRE HYDRANT
	FLUSHING HYDRANT
	EXISTING SERVICE RECONNECT INSIDE BUILDING
	REESTABLISH SERVICE FROM MAIN TO INSIDE BUILDING
	EXISTING SERVICE RECONNECT AT NEW MAIN ONLY

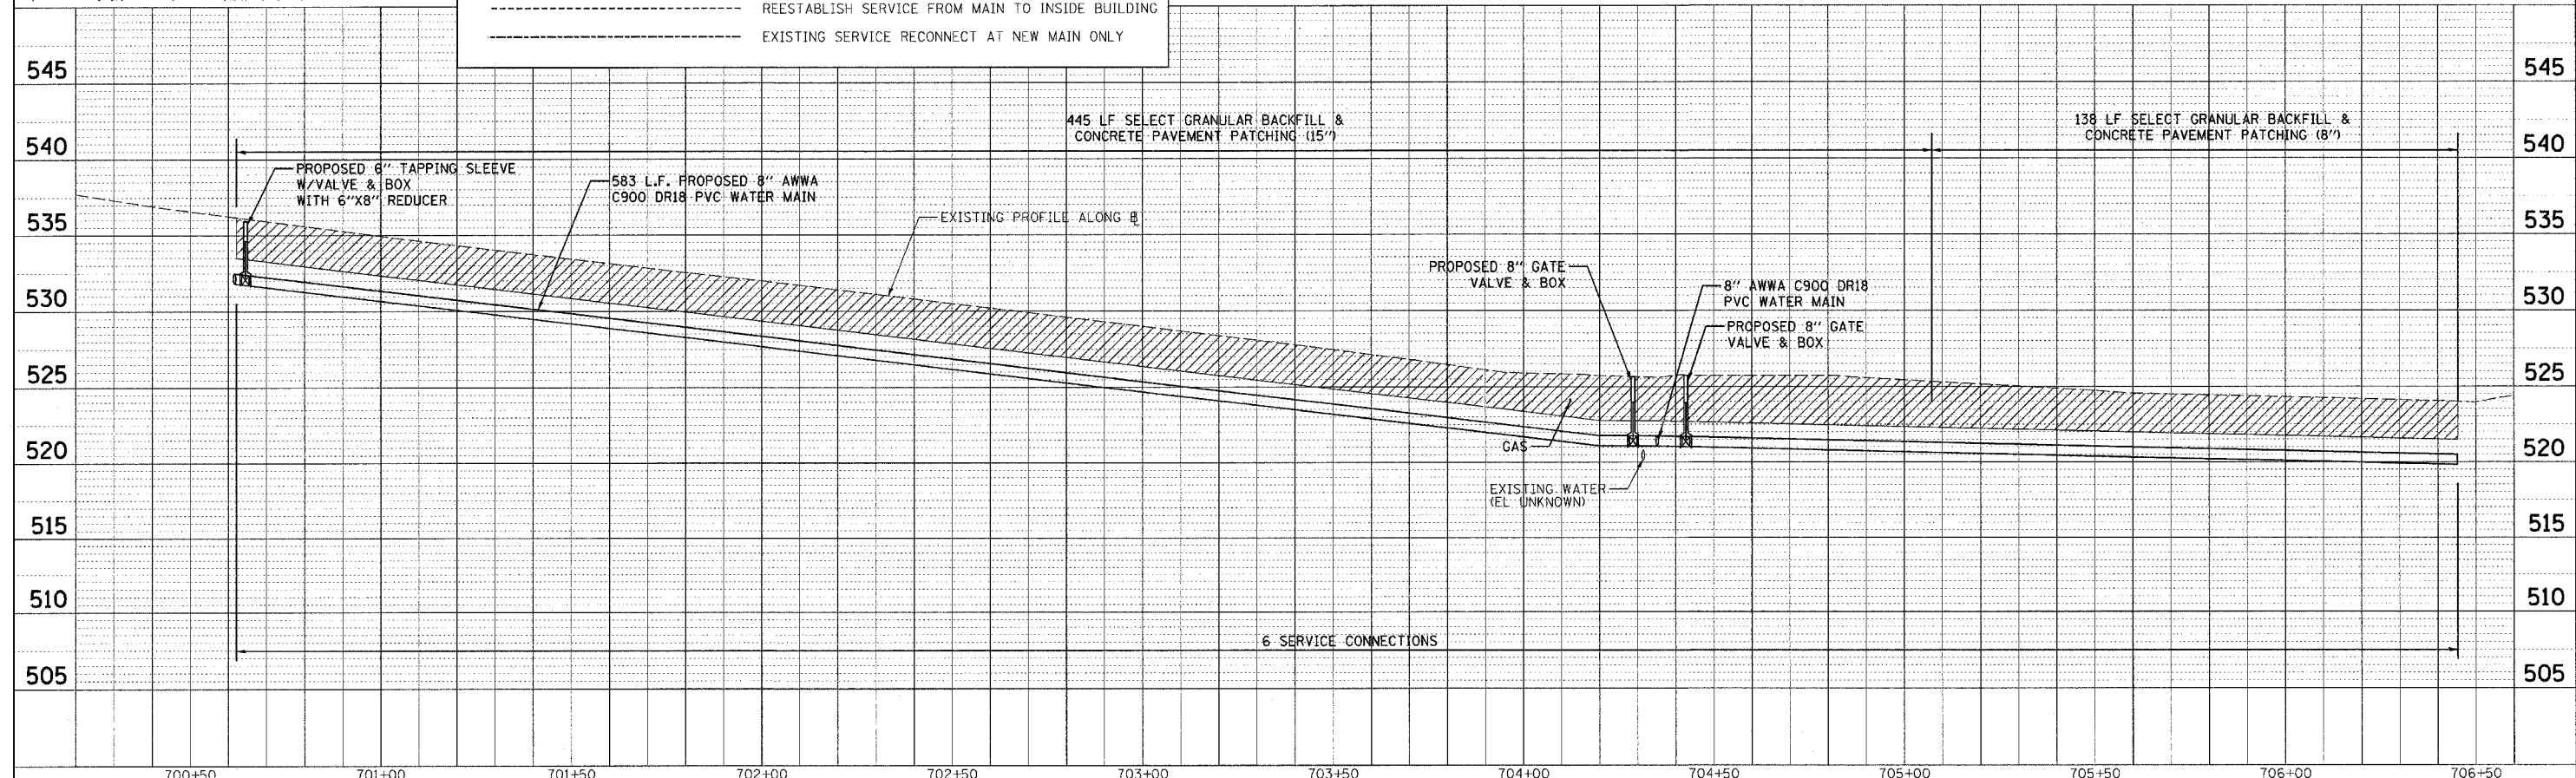

DATE: _____ BY: _____
 PLAN: _____
 NOTED: _____
 NO. _____

DATE: _____ BY: _____
 PROFILE: _____
 NOTED: _____
 NO. _____

CADD FILE: /4812/w_Seventh_01.dgn
 PLOTTED: 01/23/2007

H.M. & G. INC. 4812