

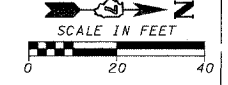


F.A.U. RTE.	SECTION	COUNTY	TOTAL SHEETS	SHEET NO.
8419	99-00048-01-PV	FAYETTE	142	83
STA.	TO STA.			
FED. ROAD DIST. NO.	ILLINOIS	FED. AID PROJECT		
CONTRACT NO. 95500				

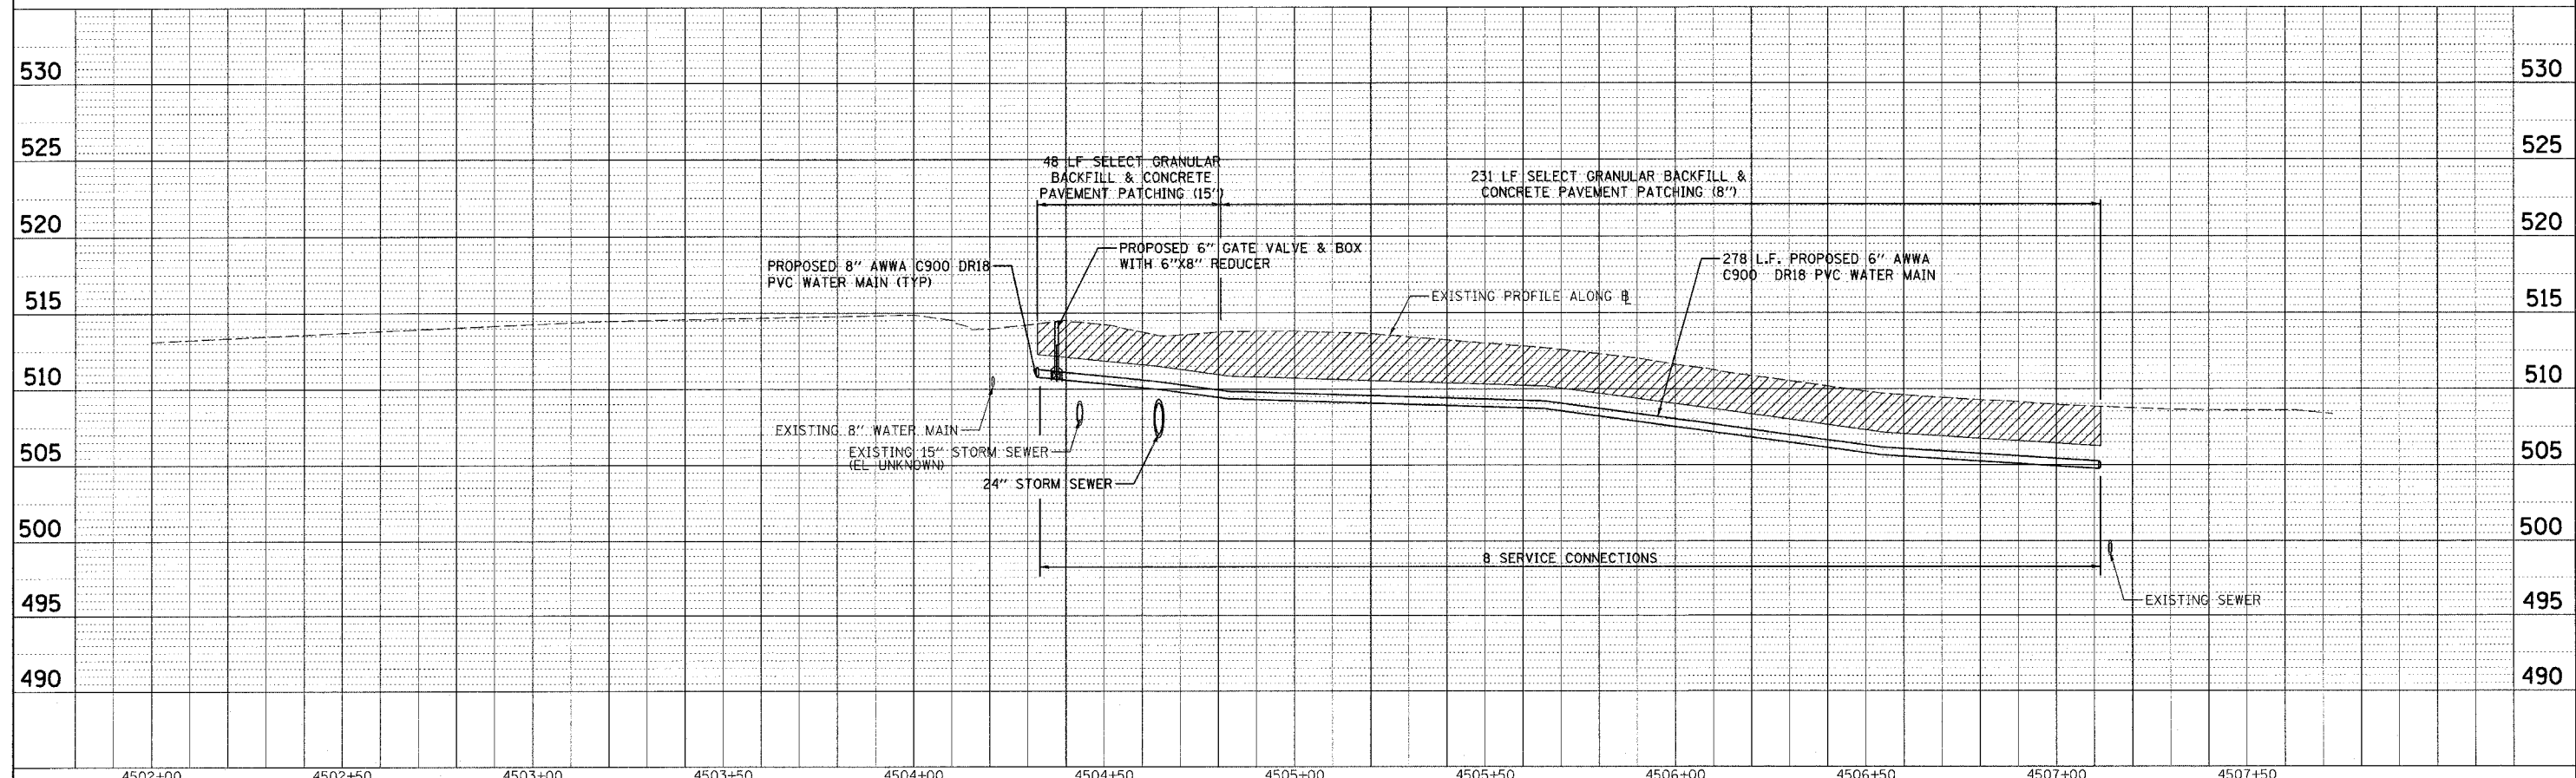

LEGEND

- WATER MAIN, EXISTING
- WATER MAIN, REPLACEMENT
- FIRE HYDRANT
- FLUSHING HYDRANT
- EXISTING SERVICE RECONNECT INSIDE BUILDING
- REESTABLISH SERVICE FROM MAIN TO INSIDE BUILDING
- EXISTING SERVICE RECONNECT AT NEW MAIN ONLY

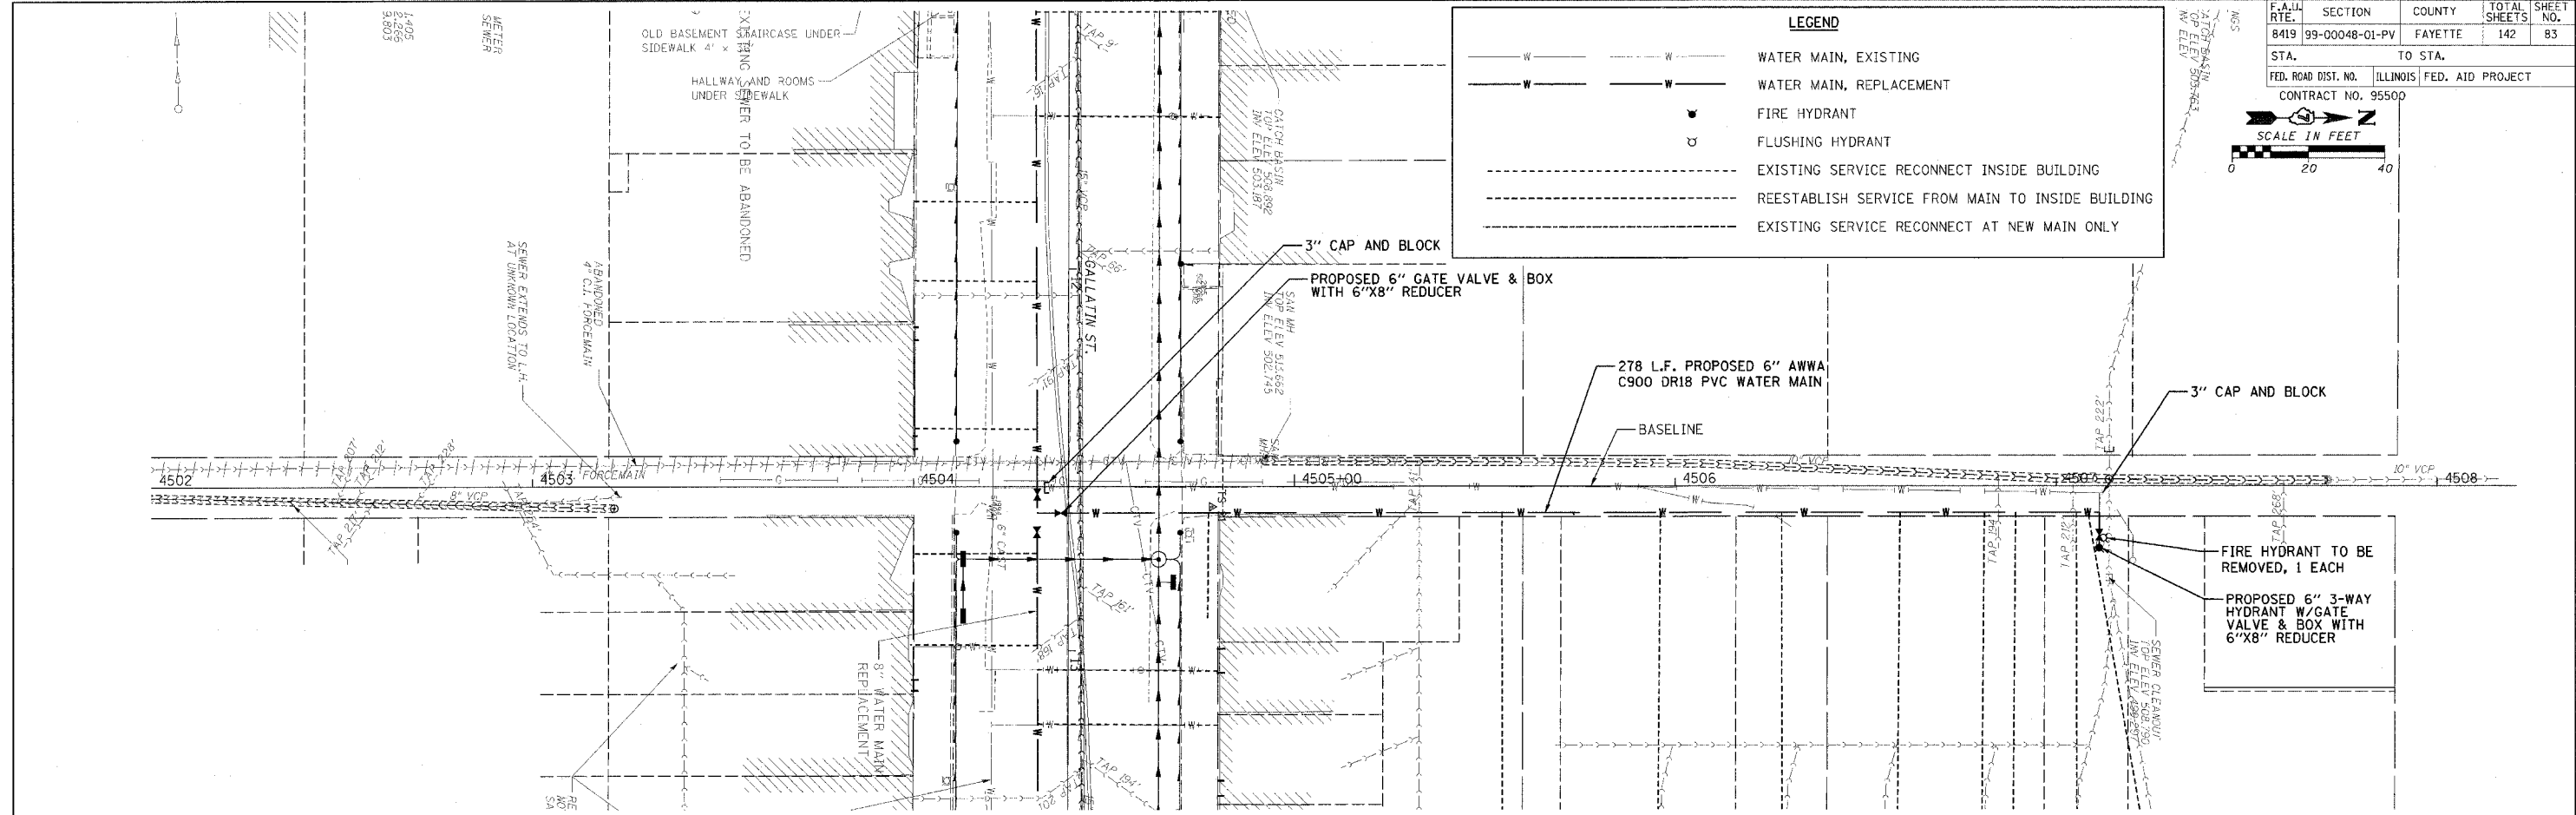

PLAN	DATE
PROJECT	
ALIGNED	
CHECKED	
NO. 1	
CADD FILE NAME	

PROFILE	DATE
GRADES	
CHECKED	
NO. 1	
STRUCTURE	
NOTATIONS	

CADD FILE: /4812/w-Alley+5.dgn
 PLOTTED: 01/23/2007

H.M. & G. NO. 4812