
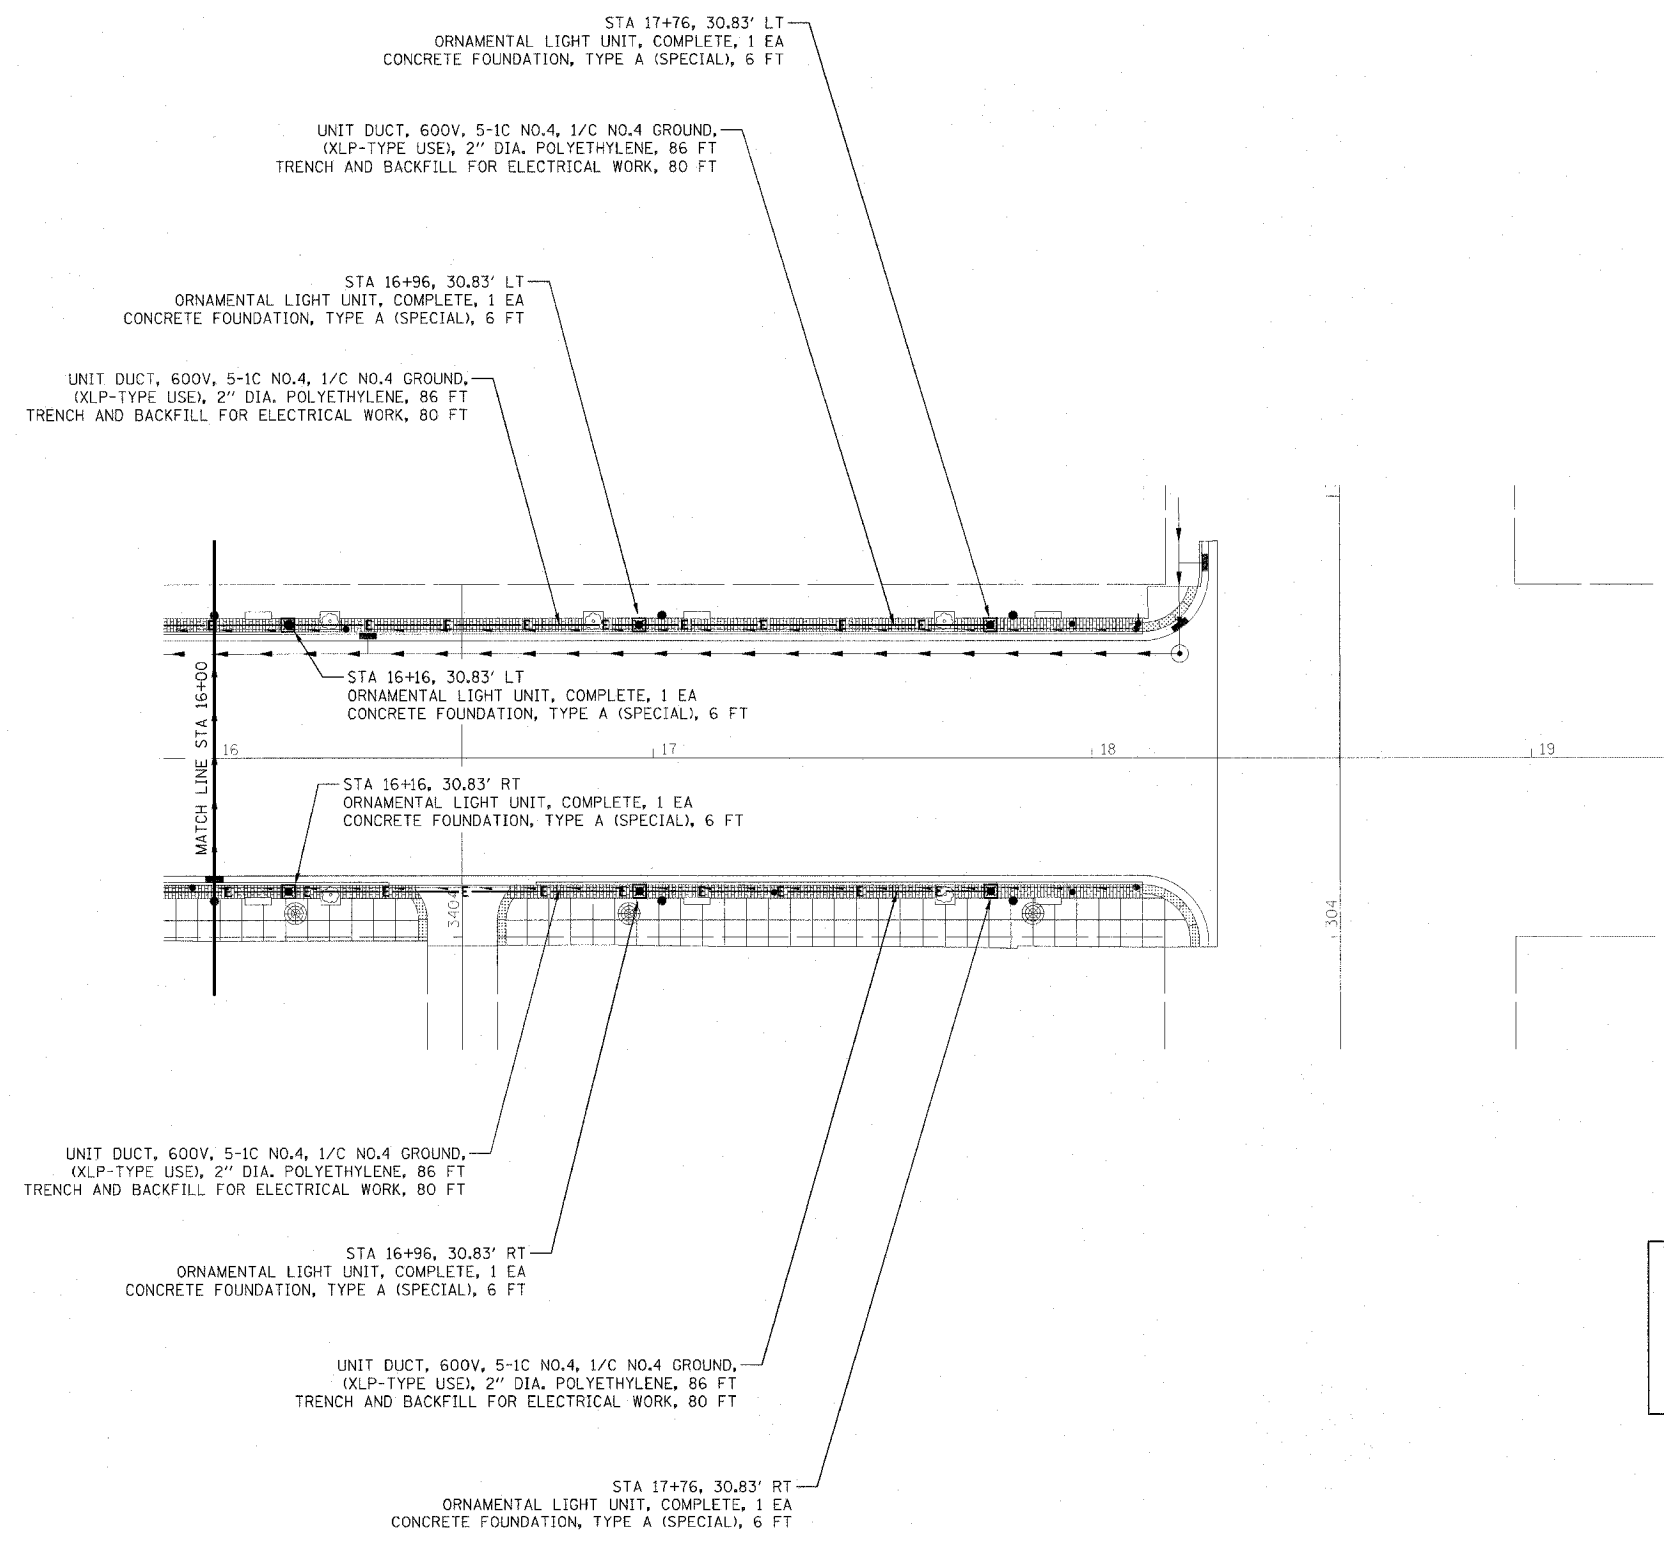


F.A.U. RTE.	SECTION	COUNTY	TOTAL SHEETS	SHEET NO.
8419	99-00048-01-PV	FAYETTE	142	97
STA.		TO STA.		
FED. ROAD DIST. NO.	ILLINOIS	FED. AID PROJECT		
CONTRACT NO. 95500				

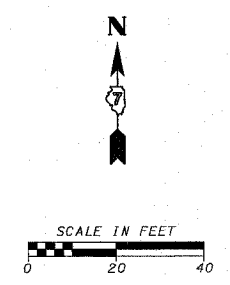

LEGEND	
	ORNAMENTAL LIGHT UNIT, COMPLETE WITH CONCRETE FOUNDATION, TYPE A (SPECIAL)
	UNIT DUCT, 600V, 5-1C NO.4, 1/C NO.4 GROUND, (XLP-TYPE USE), 2\"/>

REVISIONS	
NAME	DATE
DLD	4-13-07
DLD	5-09-07

ILLINOIS DEPARTMENT OF TRANSPORTATION

**GALLATIN STREET LIGHTING
STA 16+00 TO STA 18+28.50**

SCALE: VERT. _____
HORIZ. _____

DATE _____ DRAWN BY KOJ
CHECKED BY BWC

CADD FILE: /4812/Lighting_Gallatin.ccb.dgn
PLOTTED: 5/9/2007

H.M. & G. INC. 4812