


CADD FILE: /4812/ks_cadd/hmf.dgn
 PLOTTED: 01/23/2007

ORIGINAL SURVEY	BY	DATE
SURVEYED		
NOTE BOOK		
TEMP. AT		
AREAS		
AREAS CHECKED		

FINAL SURVEY	BY	DATE
SURVEYED		
NOTE BOOK		
TEMP. AT		
AREAS		
AREAS CHECKED		

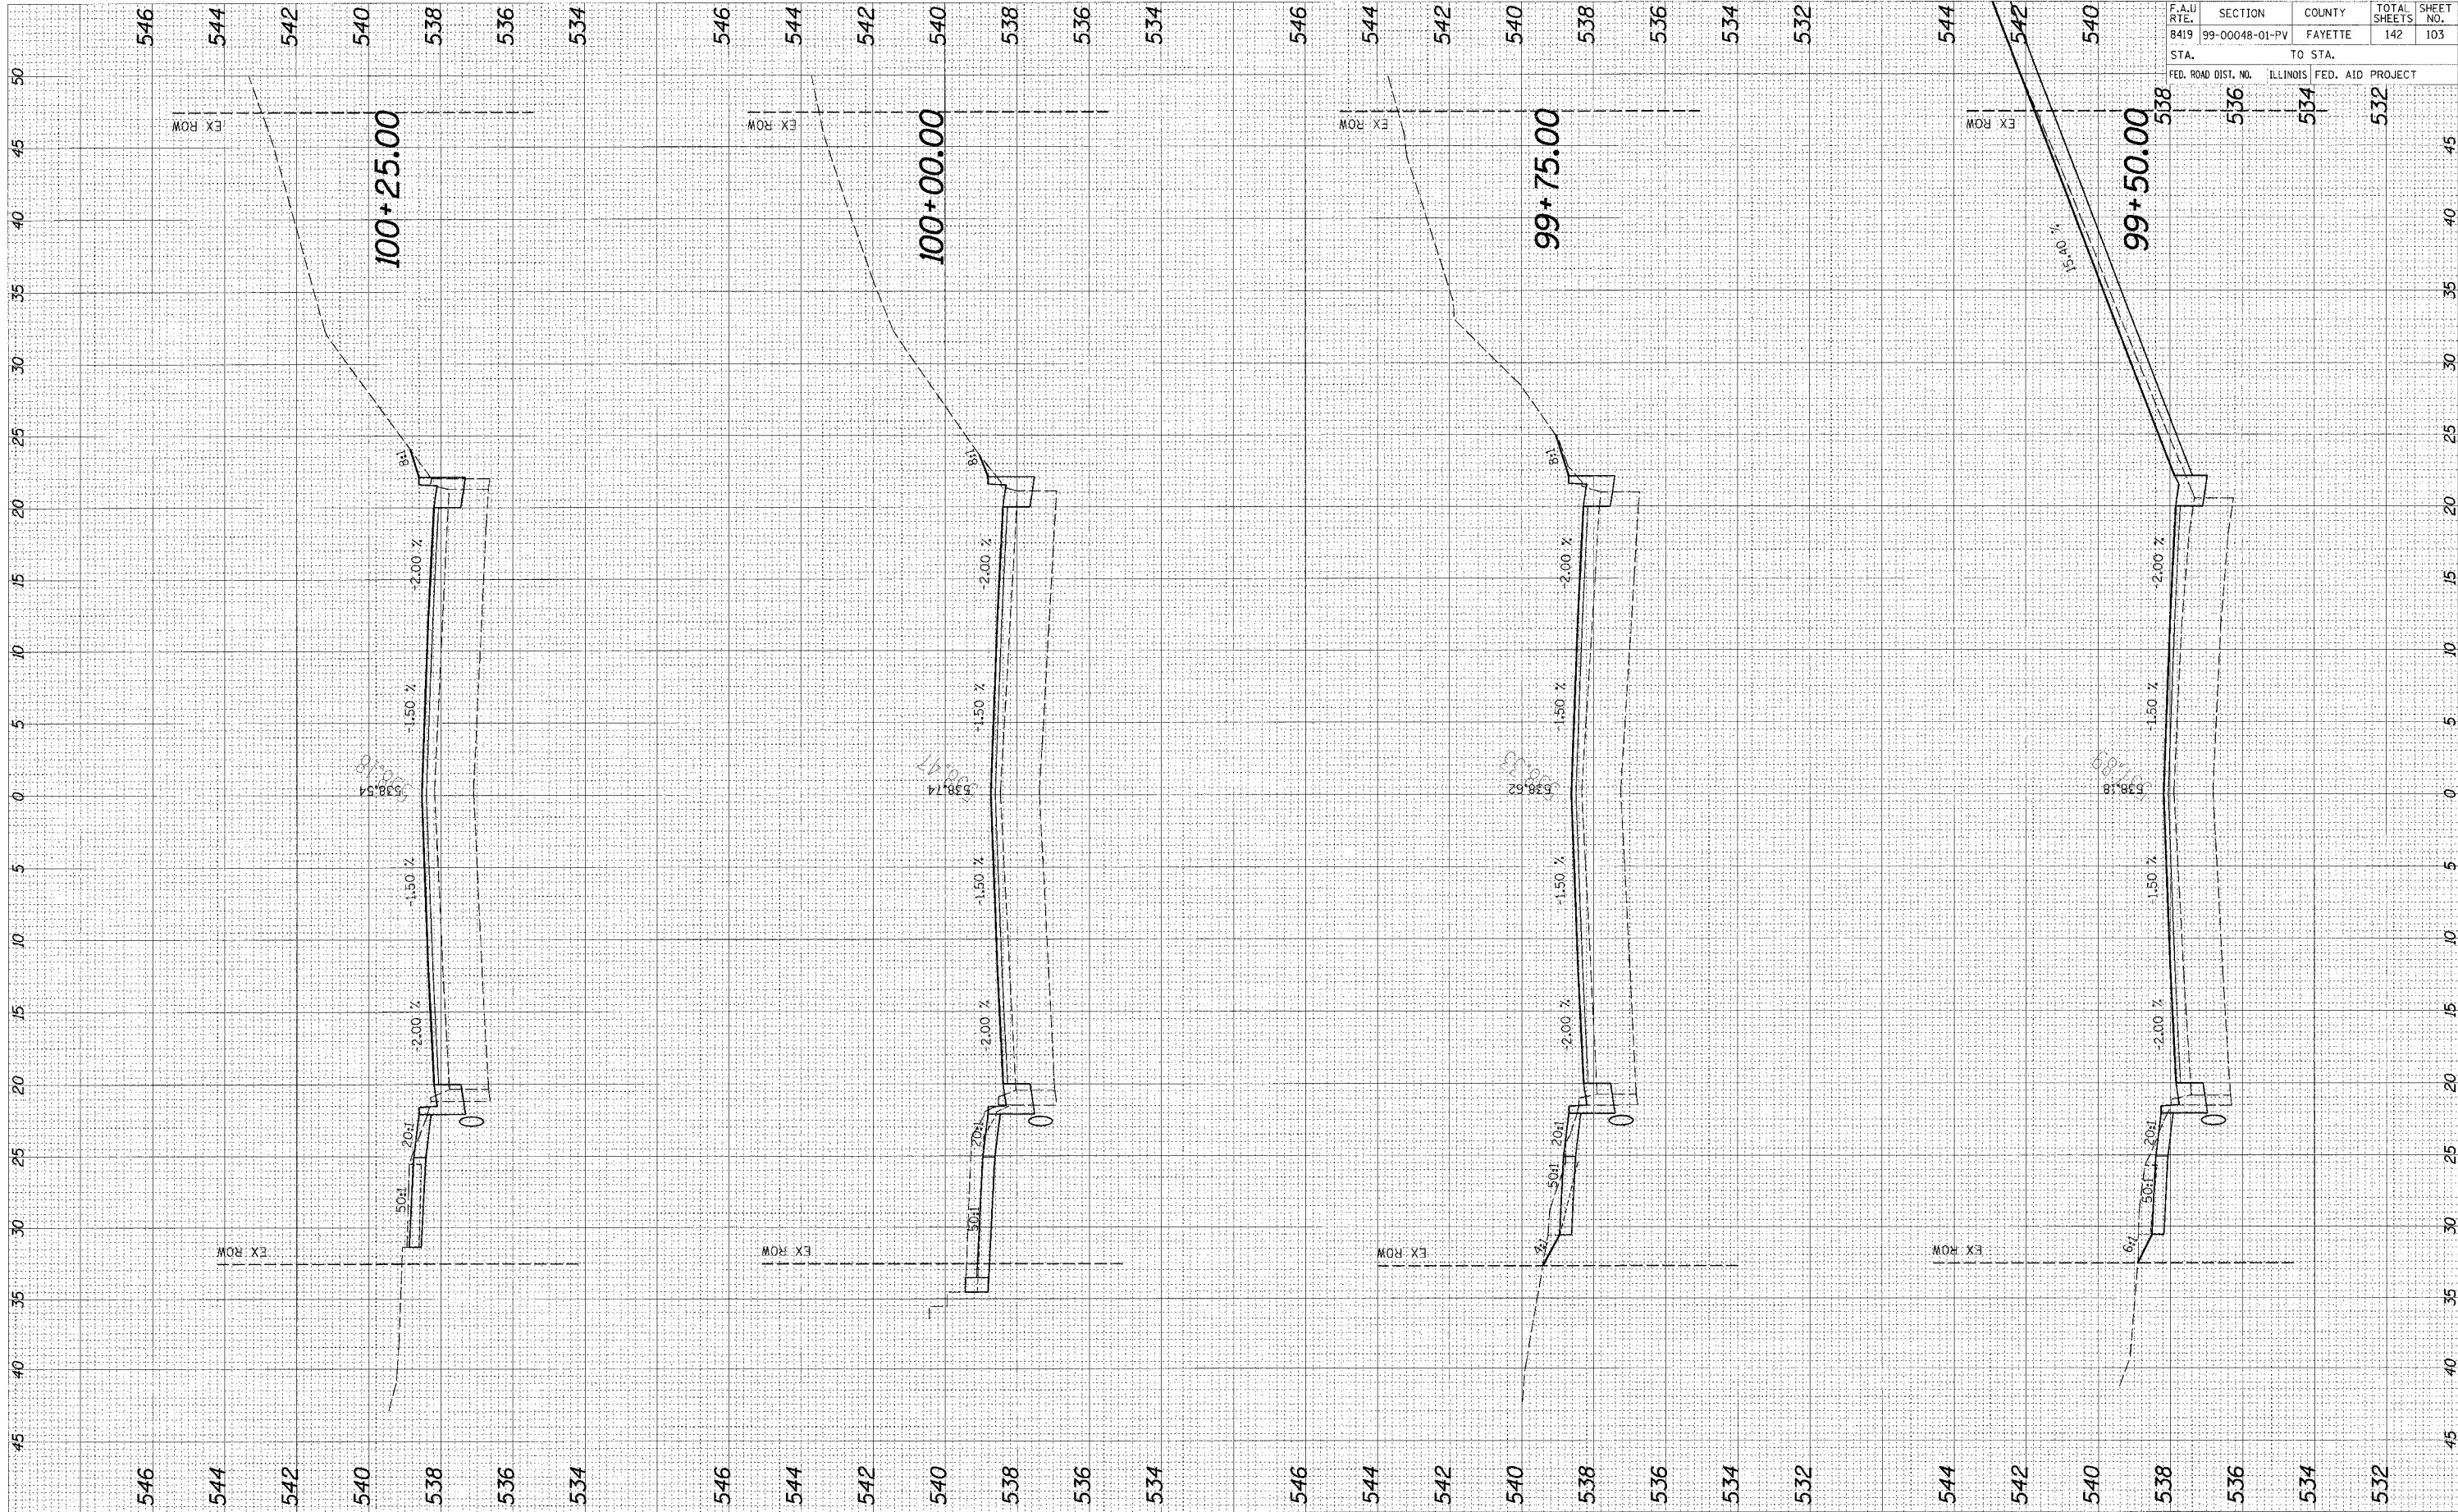

95500

F.A.U. RTE.	SECTION	COUNTY	TOTAL SHEETS	SHEET NO.
8419	99-00048-01-PV	FAYETTE	142	103
STA.		TO STA.		
FED. ROAD DIST. NO.		ILLINOIS FED. AID PROJECT		
		536	534	532