


CADD FILE: /4812/ks\_GoldthF.dgn  
 PLOTTED: 01/23/2007

ORIGINAL SURVEY	BY	DATE
NOTED BOOK		
TEMPLATE		
AREAS		
AREAS CHECKED		

FINAL SURVEY	BY	DATE
NOTED BOOK		
TEMPLATE		
AREAS		
AREAS CHECKED		

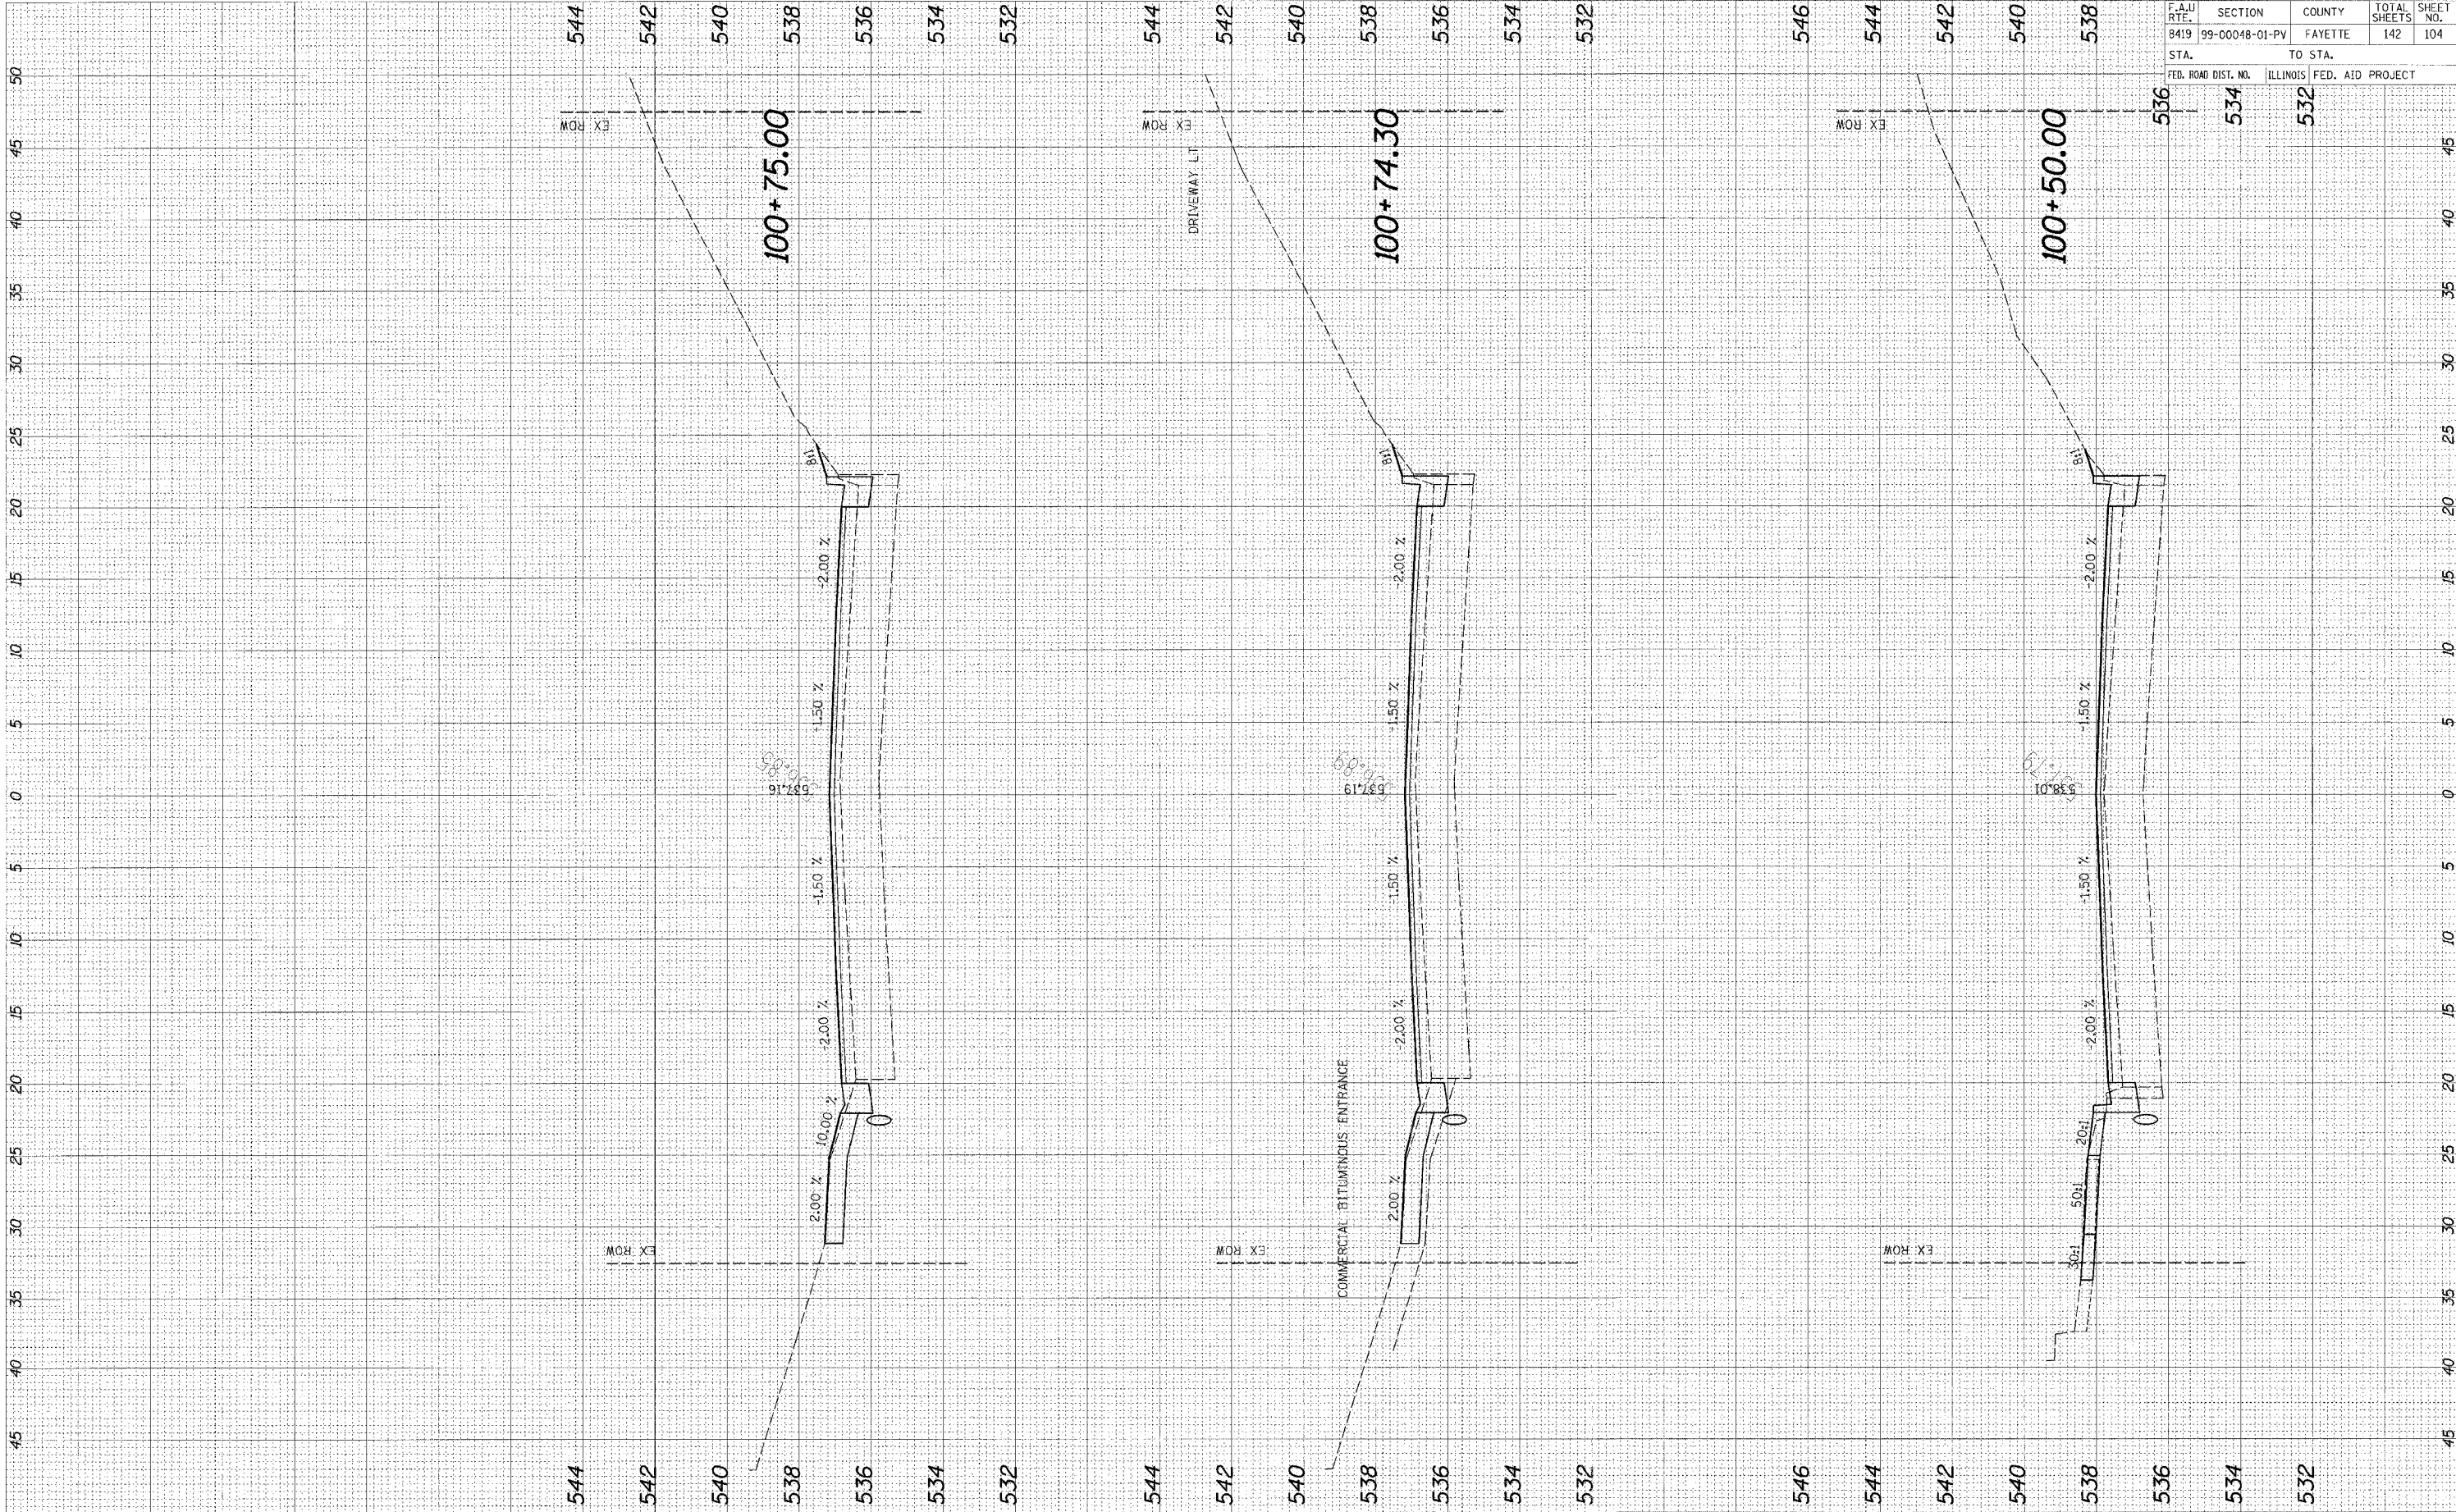

95500

F.A.U. RTE.	SECTION	COUNTY	TOTAL SHEETS	SHEET NO.
8419	99-00048-01-PV	FAYETTE	142	104
STA.		TO STA.		
FED. ROAD DIST. NO.		ILLINOIS	FED. AID PROJECT	
		534	532	