


CADD FILE: /4812/4812.dgn  
 PLOTTED: 01/23/2007

ORIGINAL SURVEY	DATE
NO.	
NO.	
NO.	

FINAL SURVEY	DATE
NO.	
NO.	
NO.	

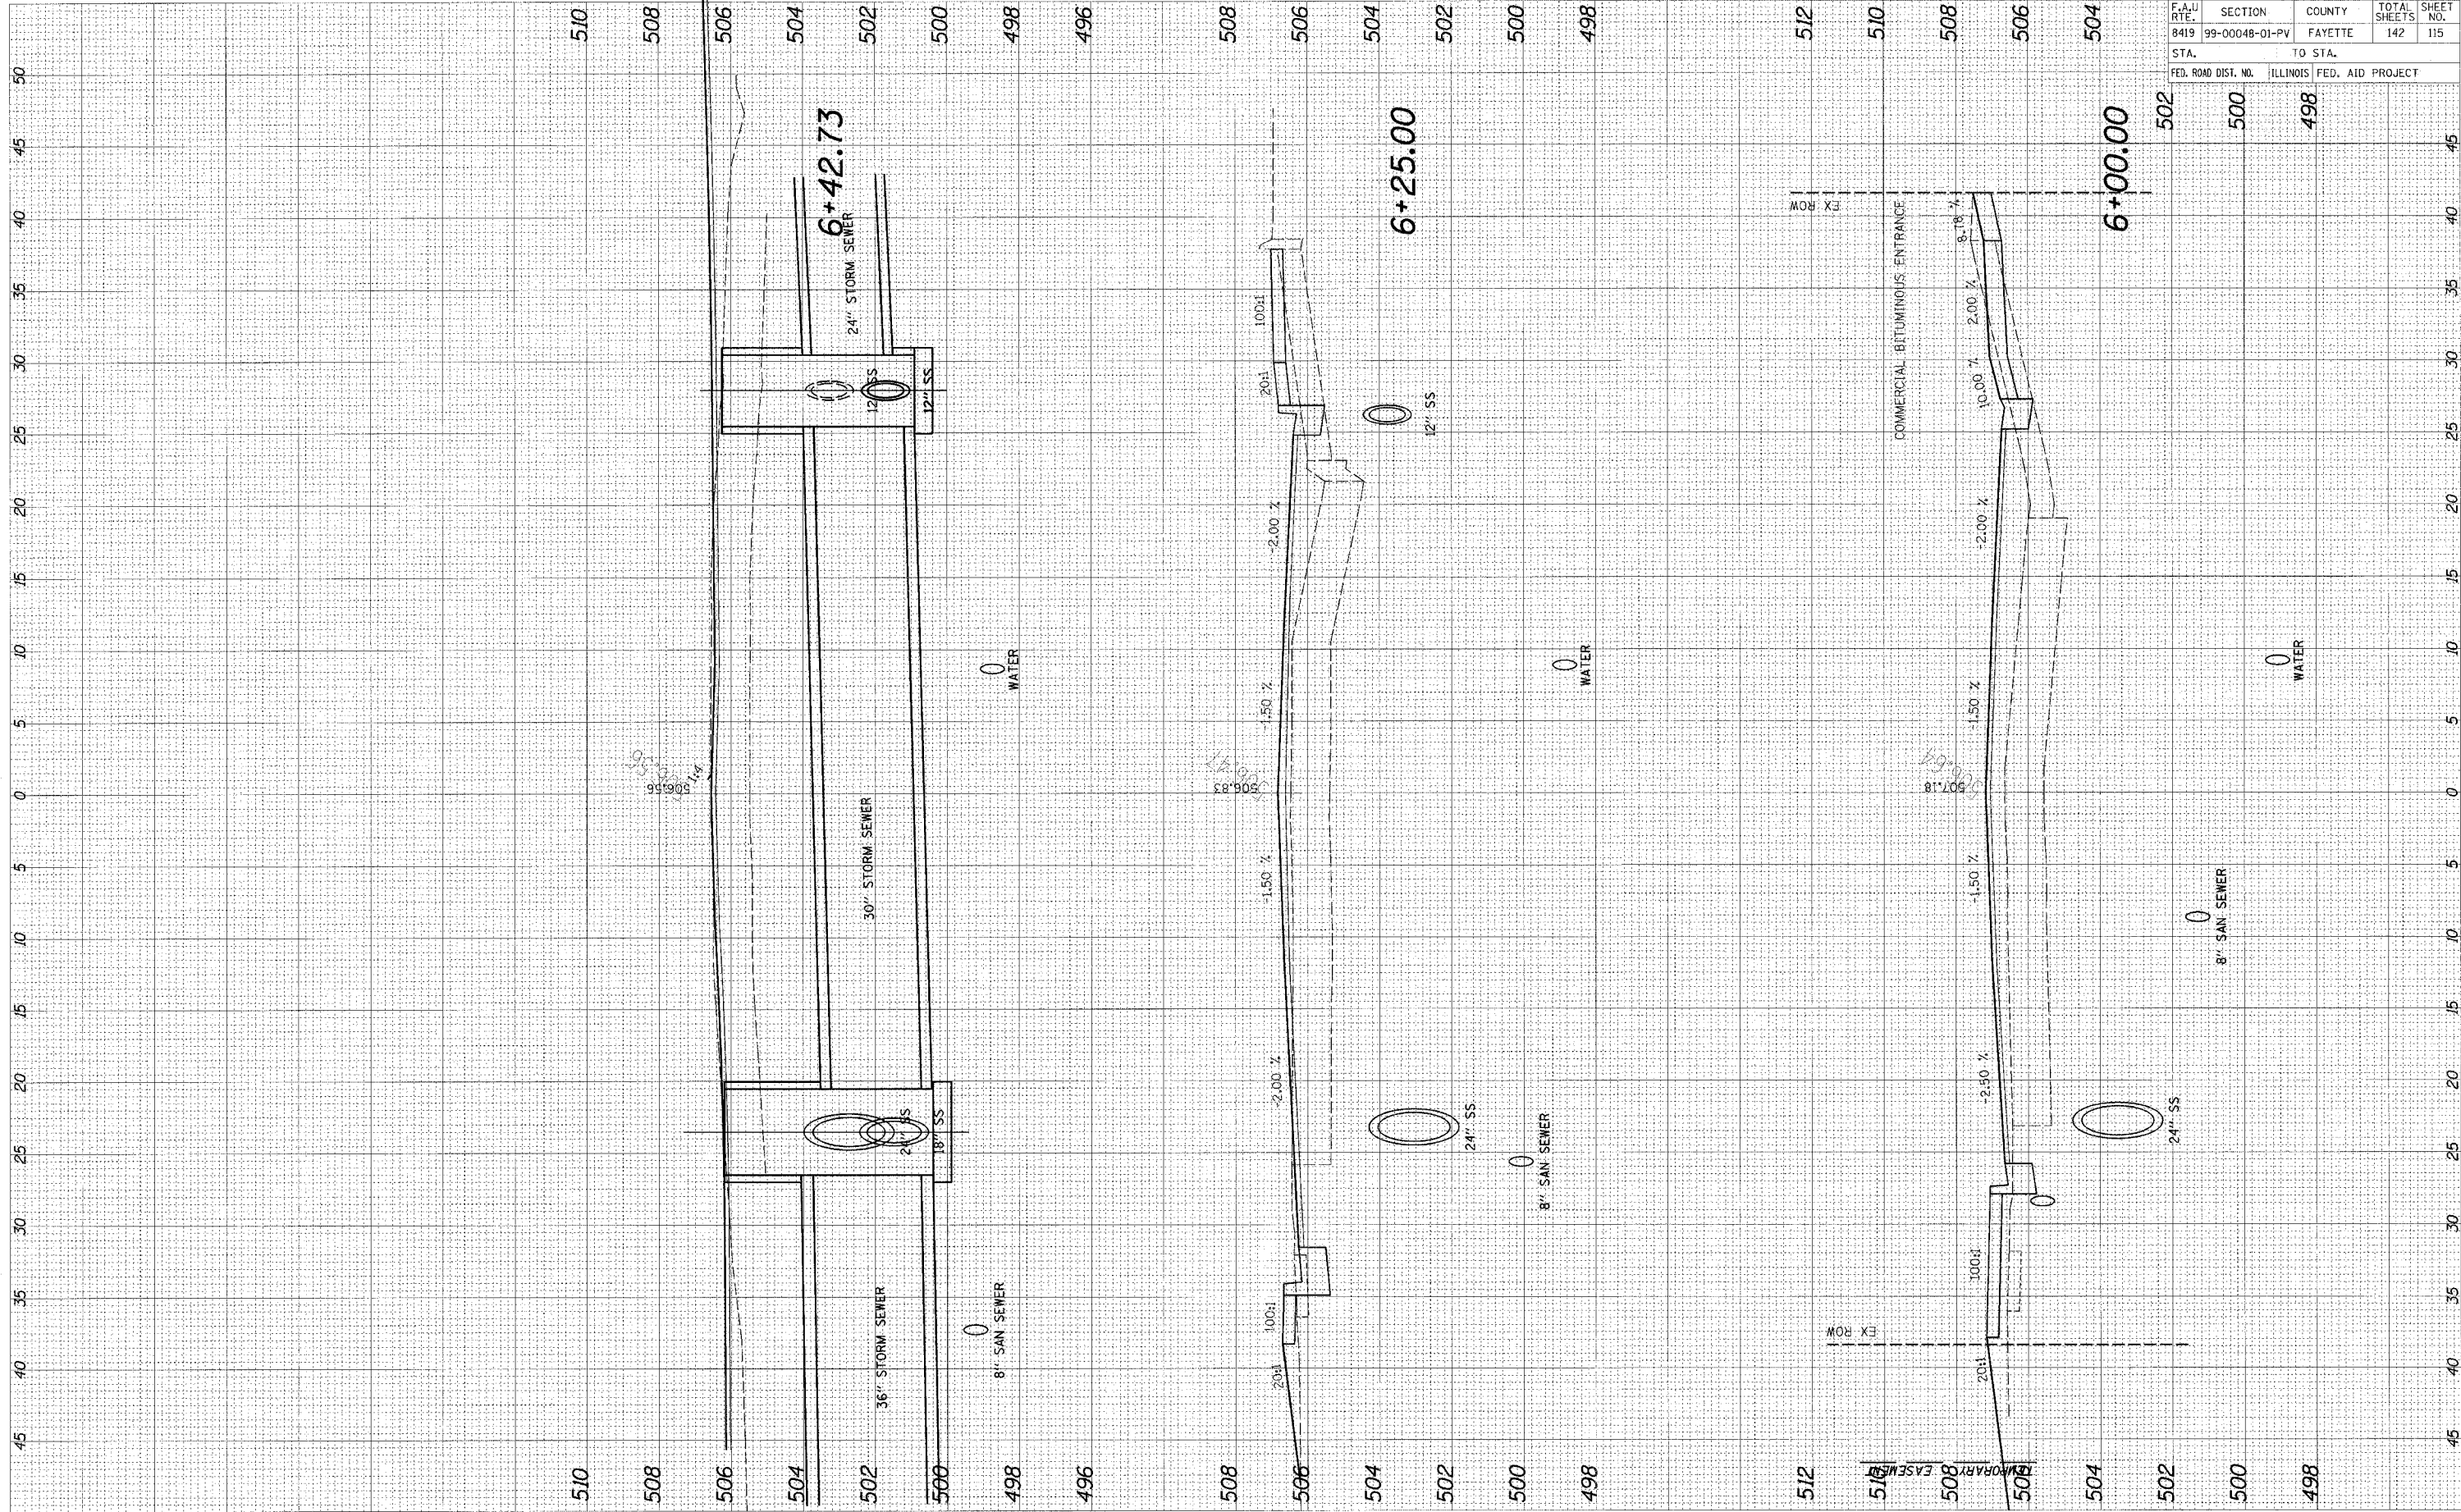

F.A.U. RTE.	SECTION	COUNTY	TOTAL SHEETS	SHEET NO.
8419	99-00048-01-PV	FAYETTE	142	115
STA.		TO STA.		
FED. ROAD DIST. NO.		ILLINOIS	FED. AID PROJECT	

96500