


CADD FILE: /4812/ks_Gendel/F.dgn
 PLOTTED: 01/23/2007

ORIGINAL SURVEY	DATE
NOTE BOOK	BY
AREA	
AREAS CHECKED	

FINAL SURVEY	DATE
NOTE BOOK	BY
AREA	
AREAS CHECKED	

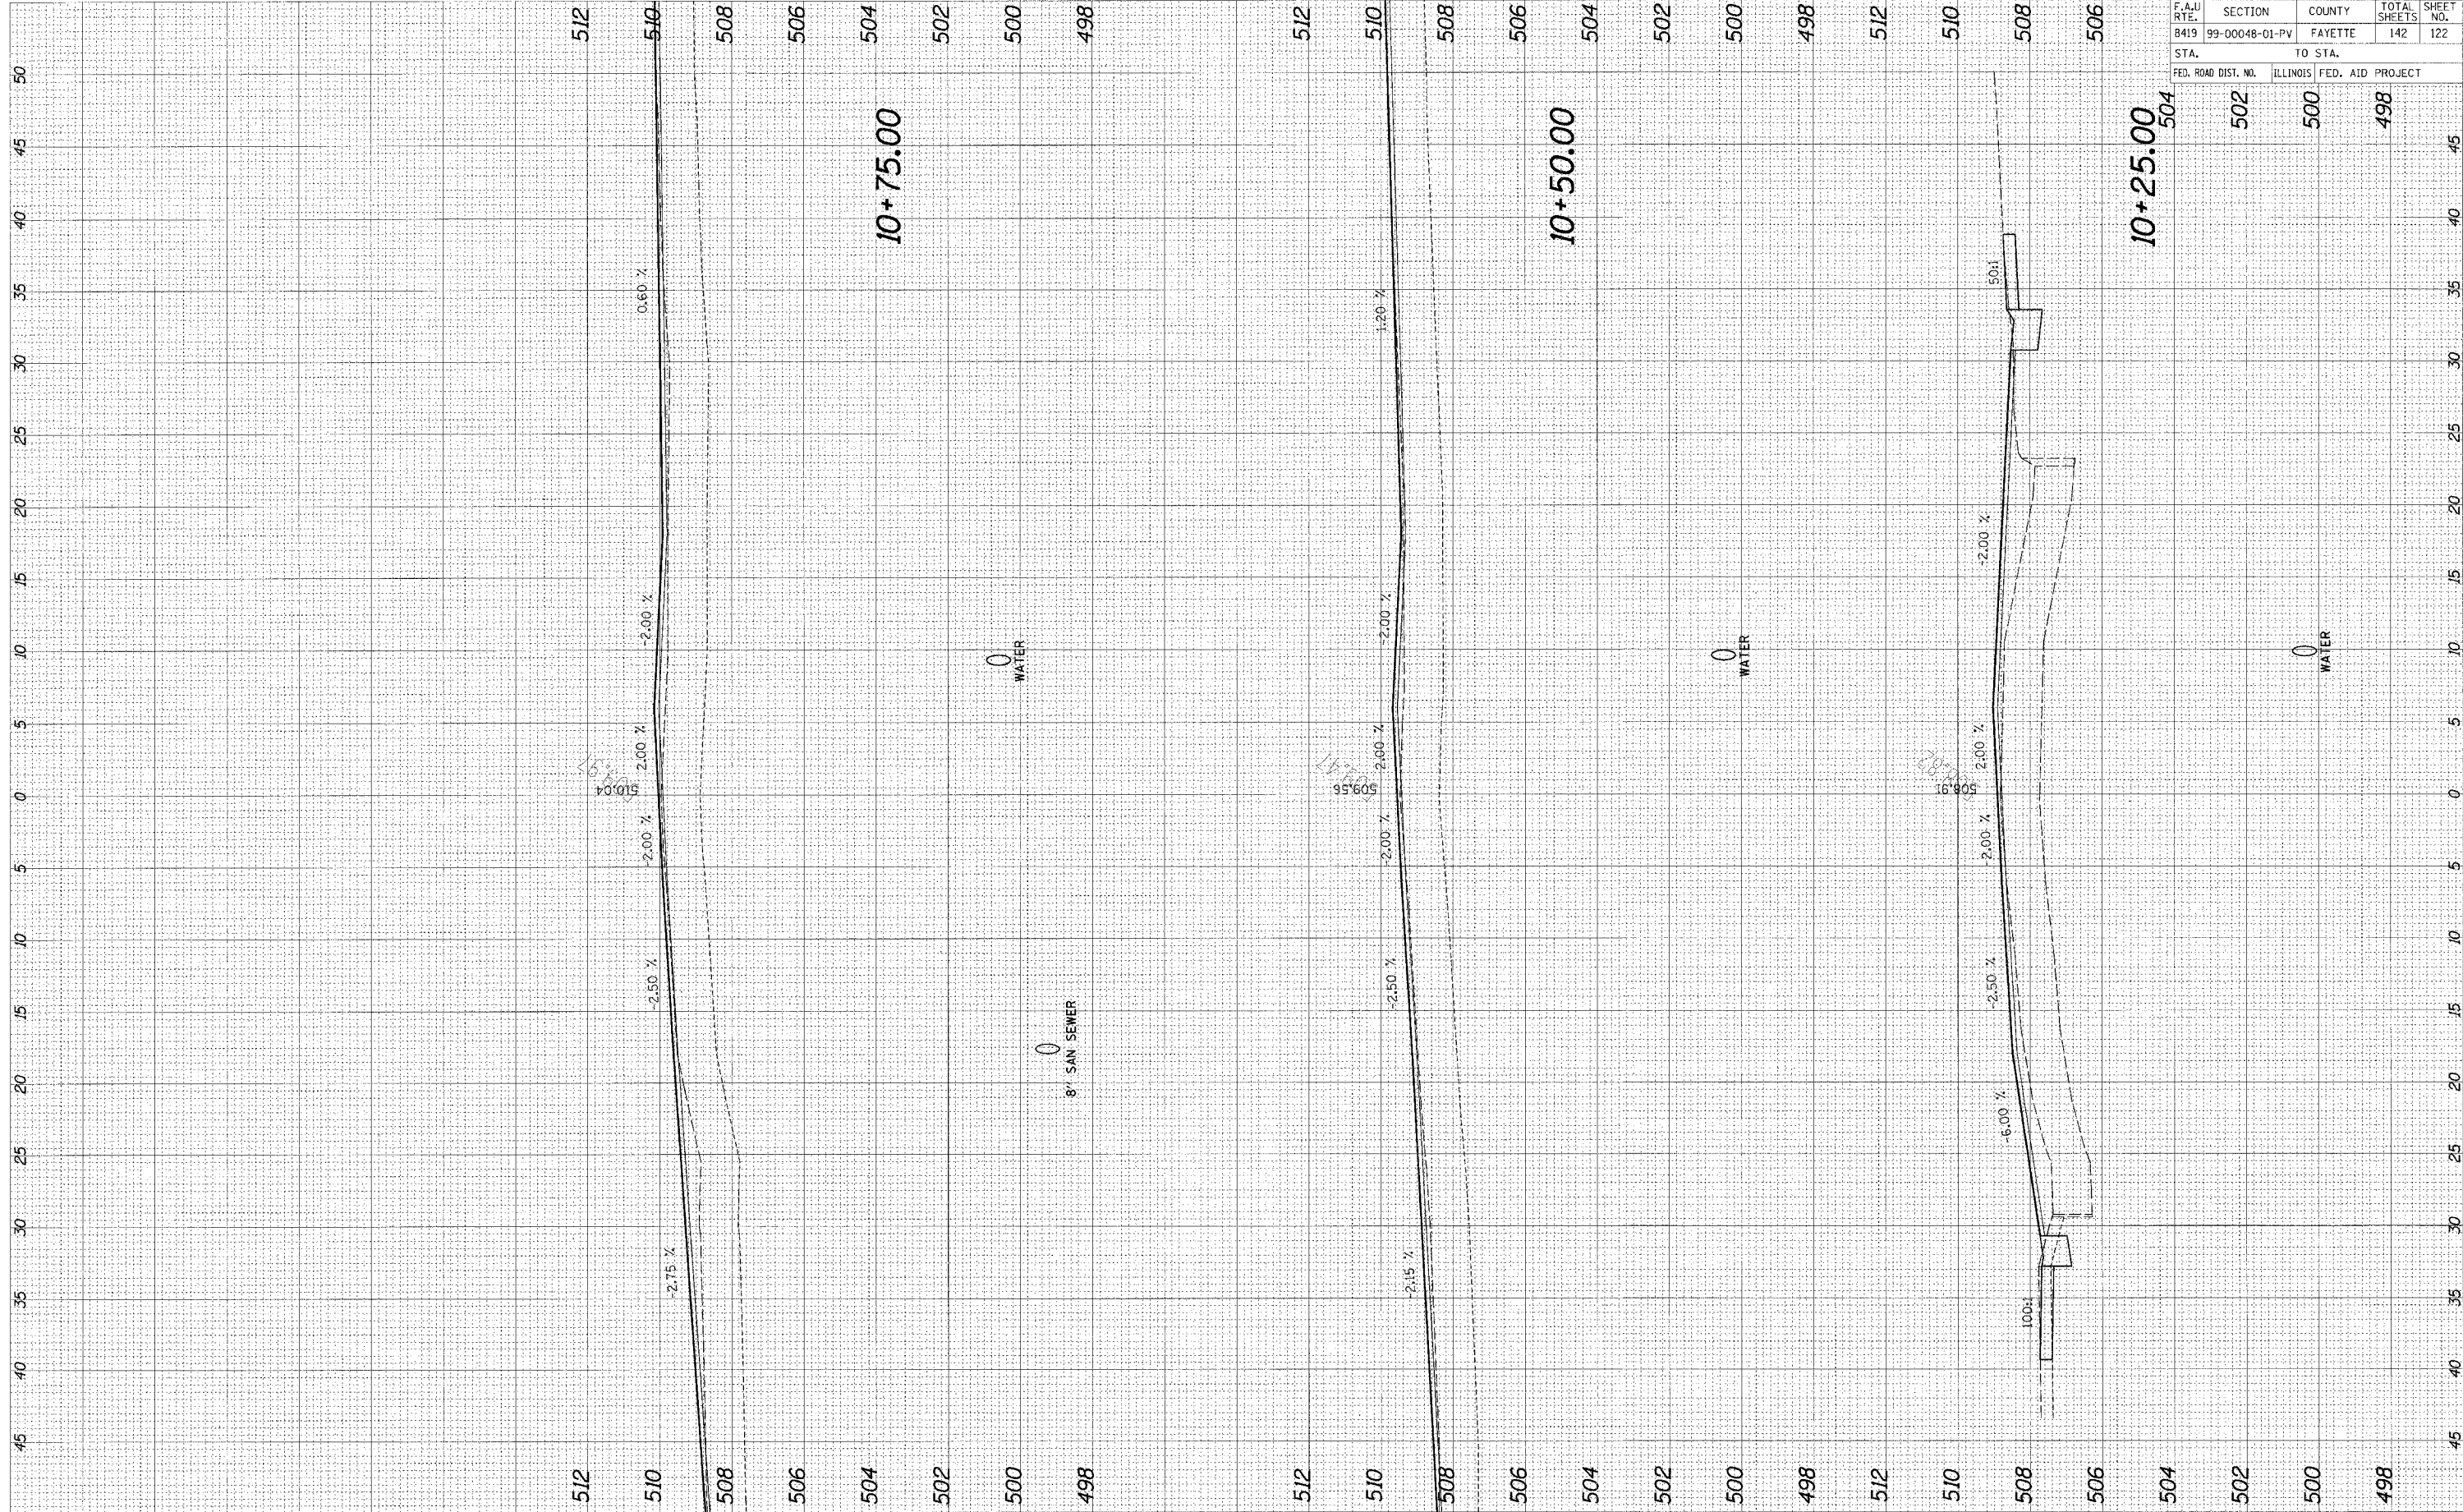

96500

F.A.U. RTE.	SECTION	COUNTY	TOTAL SHEETS	SHEET NO.
B419	99-00048-01-PV	FAYETTE	142	122
STA.		TO STA.		
FED. ROAD DIST. NO.	ILLINOIS	FED. AID PROJECT		
	502	500	498	