


CADD FILE: /4012/ks_500dhrF.dgn
 PLOTTED: 01/23/2007

ORIGINAL SURVEY	BY	DATE
NOTE BOOK		
TEMP. AREAS		
AREAS CHECKED		

F.WAL SURVEY	BY	DATE
NOTE BOOK		
TEMP. AREAS		
AREAS CHECKED		

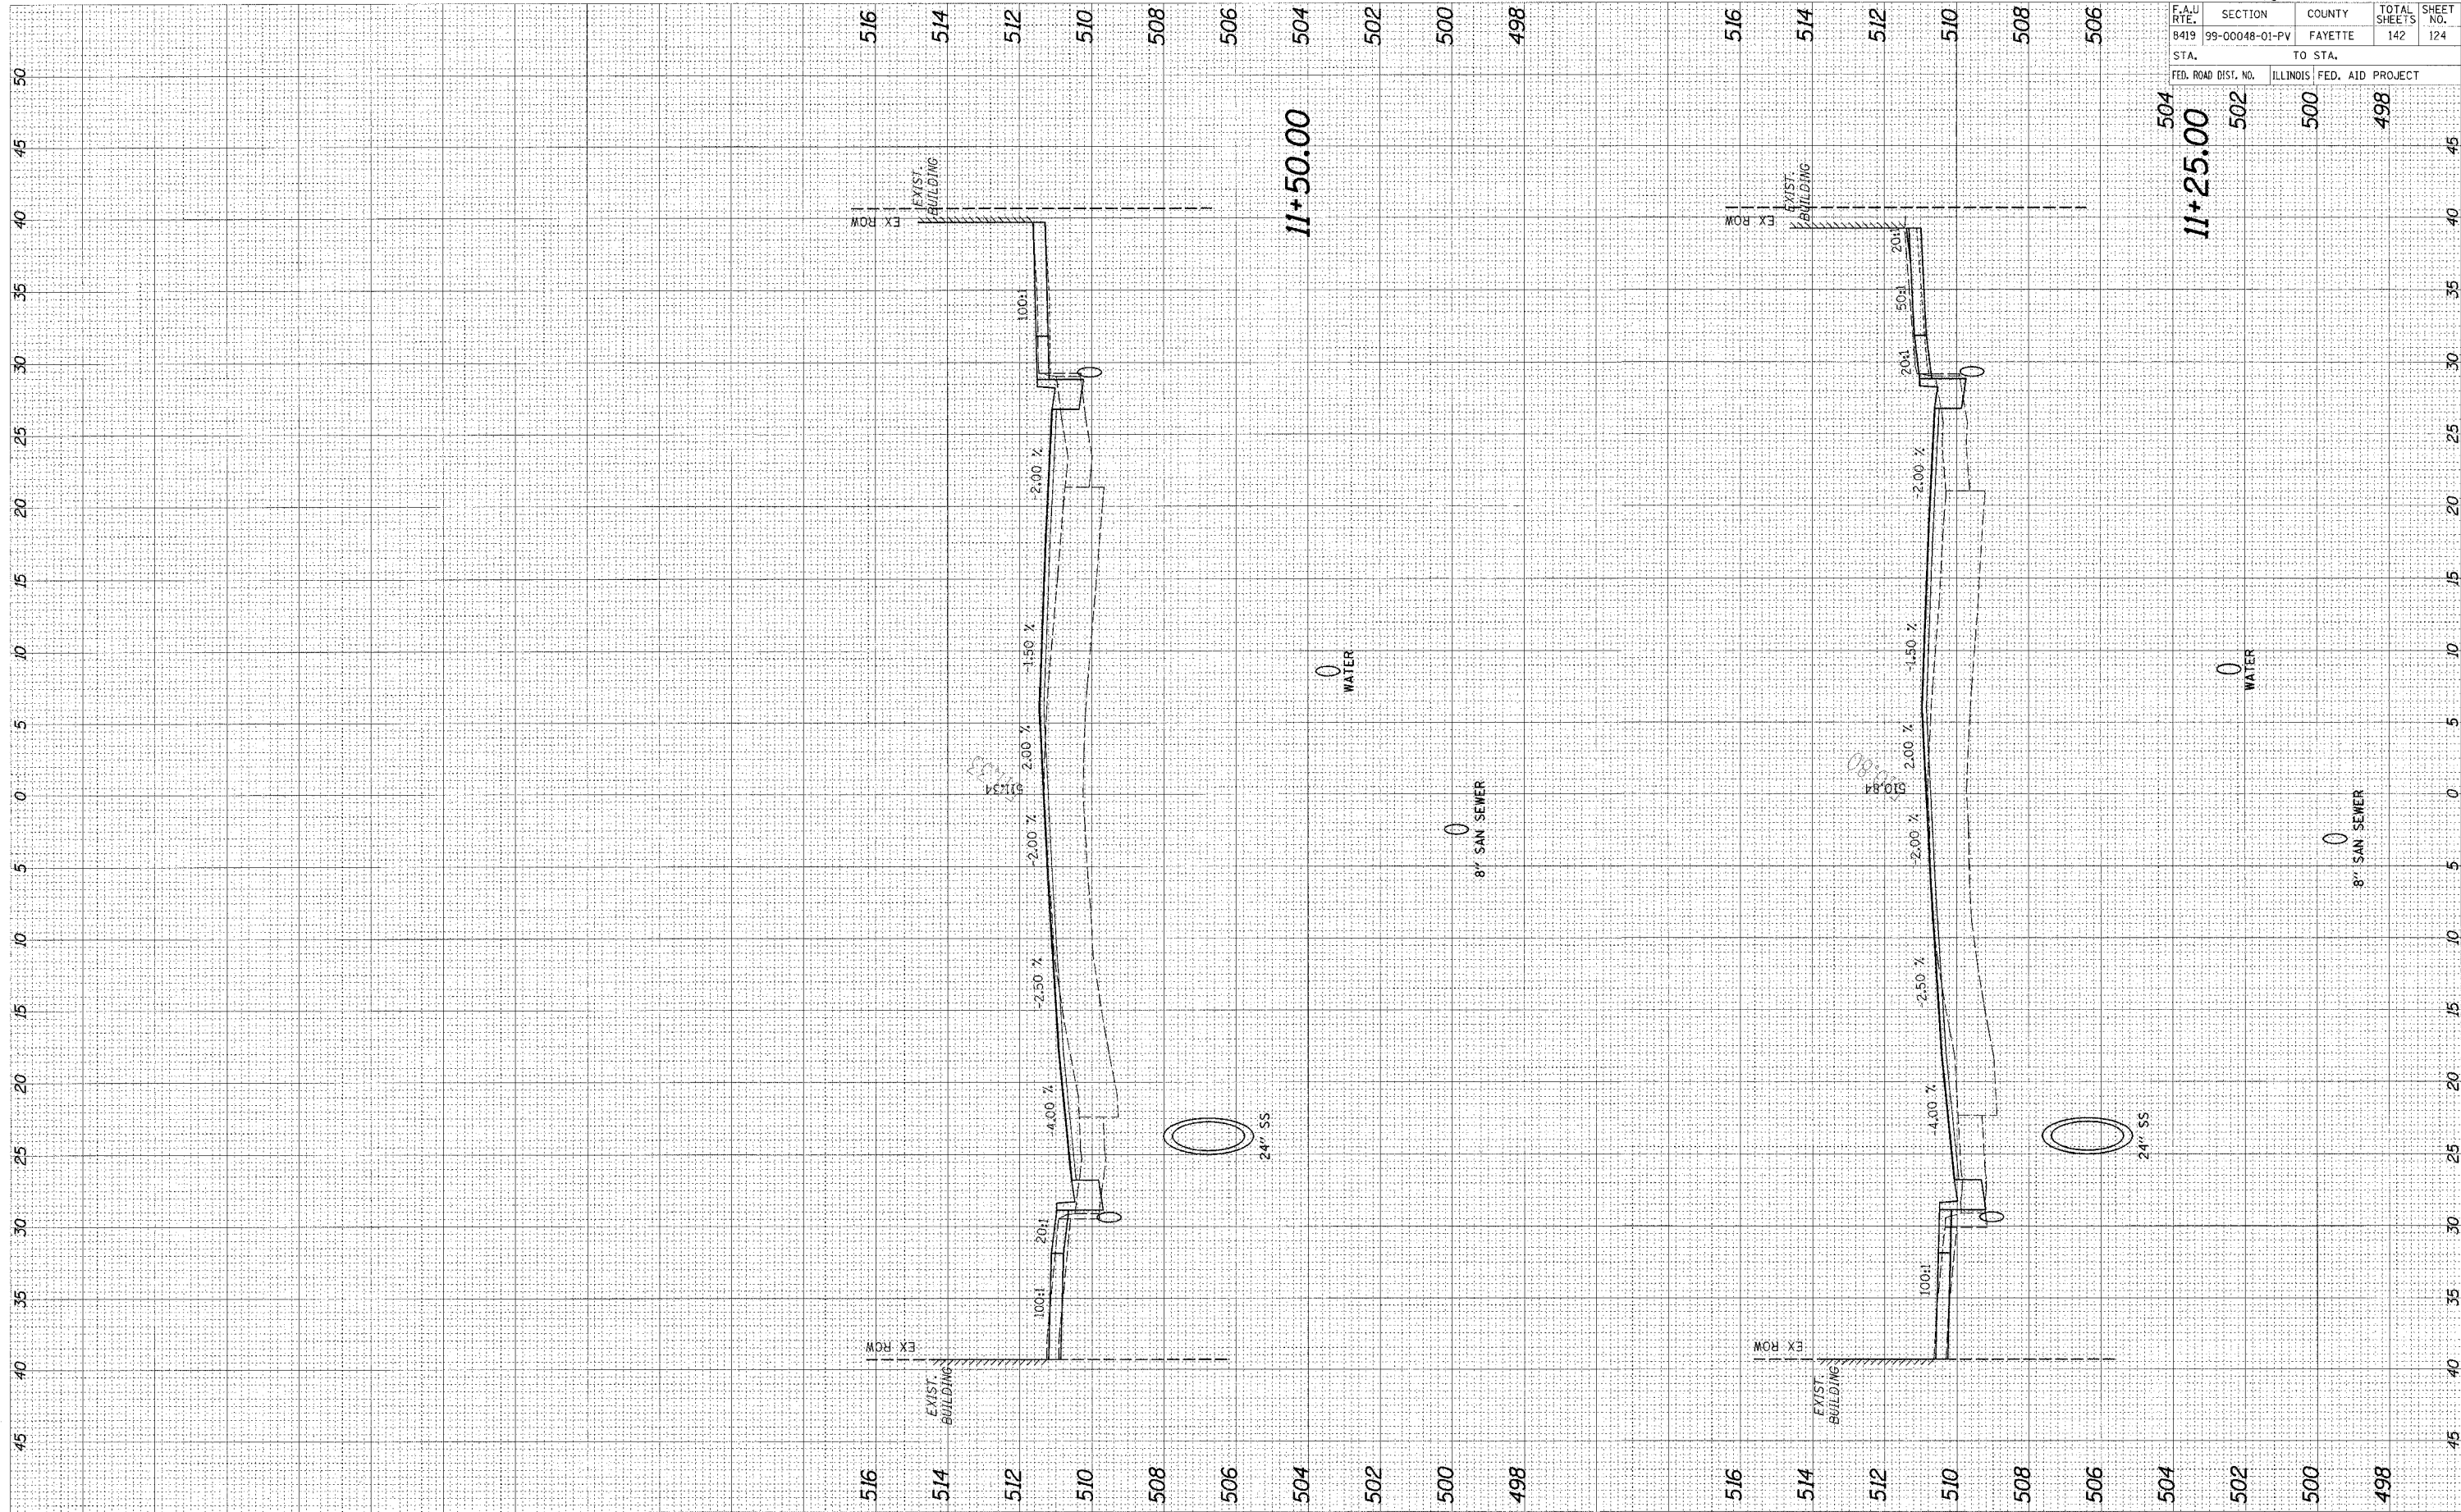

11+50.00

11+25.00

F.A.U. RTE.	SECTION	COUNTY	TOTAL SHEETS	SHEET NO.
8419	99-00048-01-PV	FAYETTE	142	124
STA.	TO STA.			
FED. ROAD DIST. NO.	ILLINOIS	FED. AID	PROJECT	
504	502	500	498	

95500