


CADD FILE: /4812/ks\_Goldlight.dgn  
 PLOTTED: 01/23/2007

ORIGINAL SURVEY  
 NOTE BOOK  
 DATE

FINAL SURVEY  
 NOTE BOOK  
 DATE

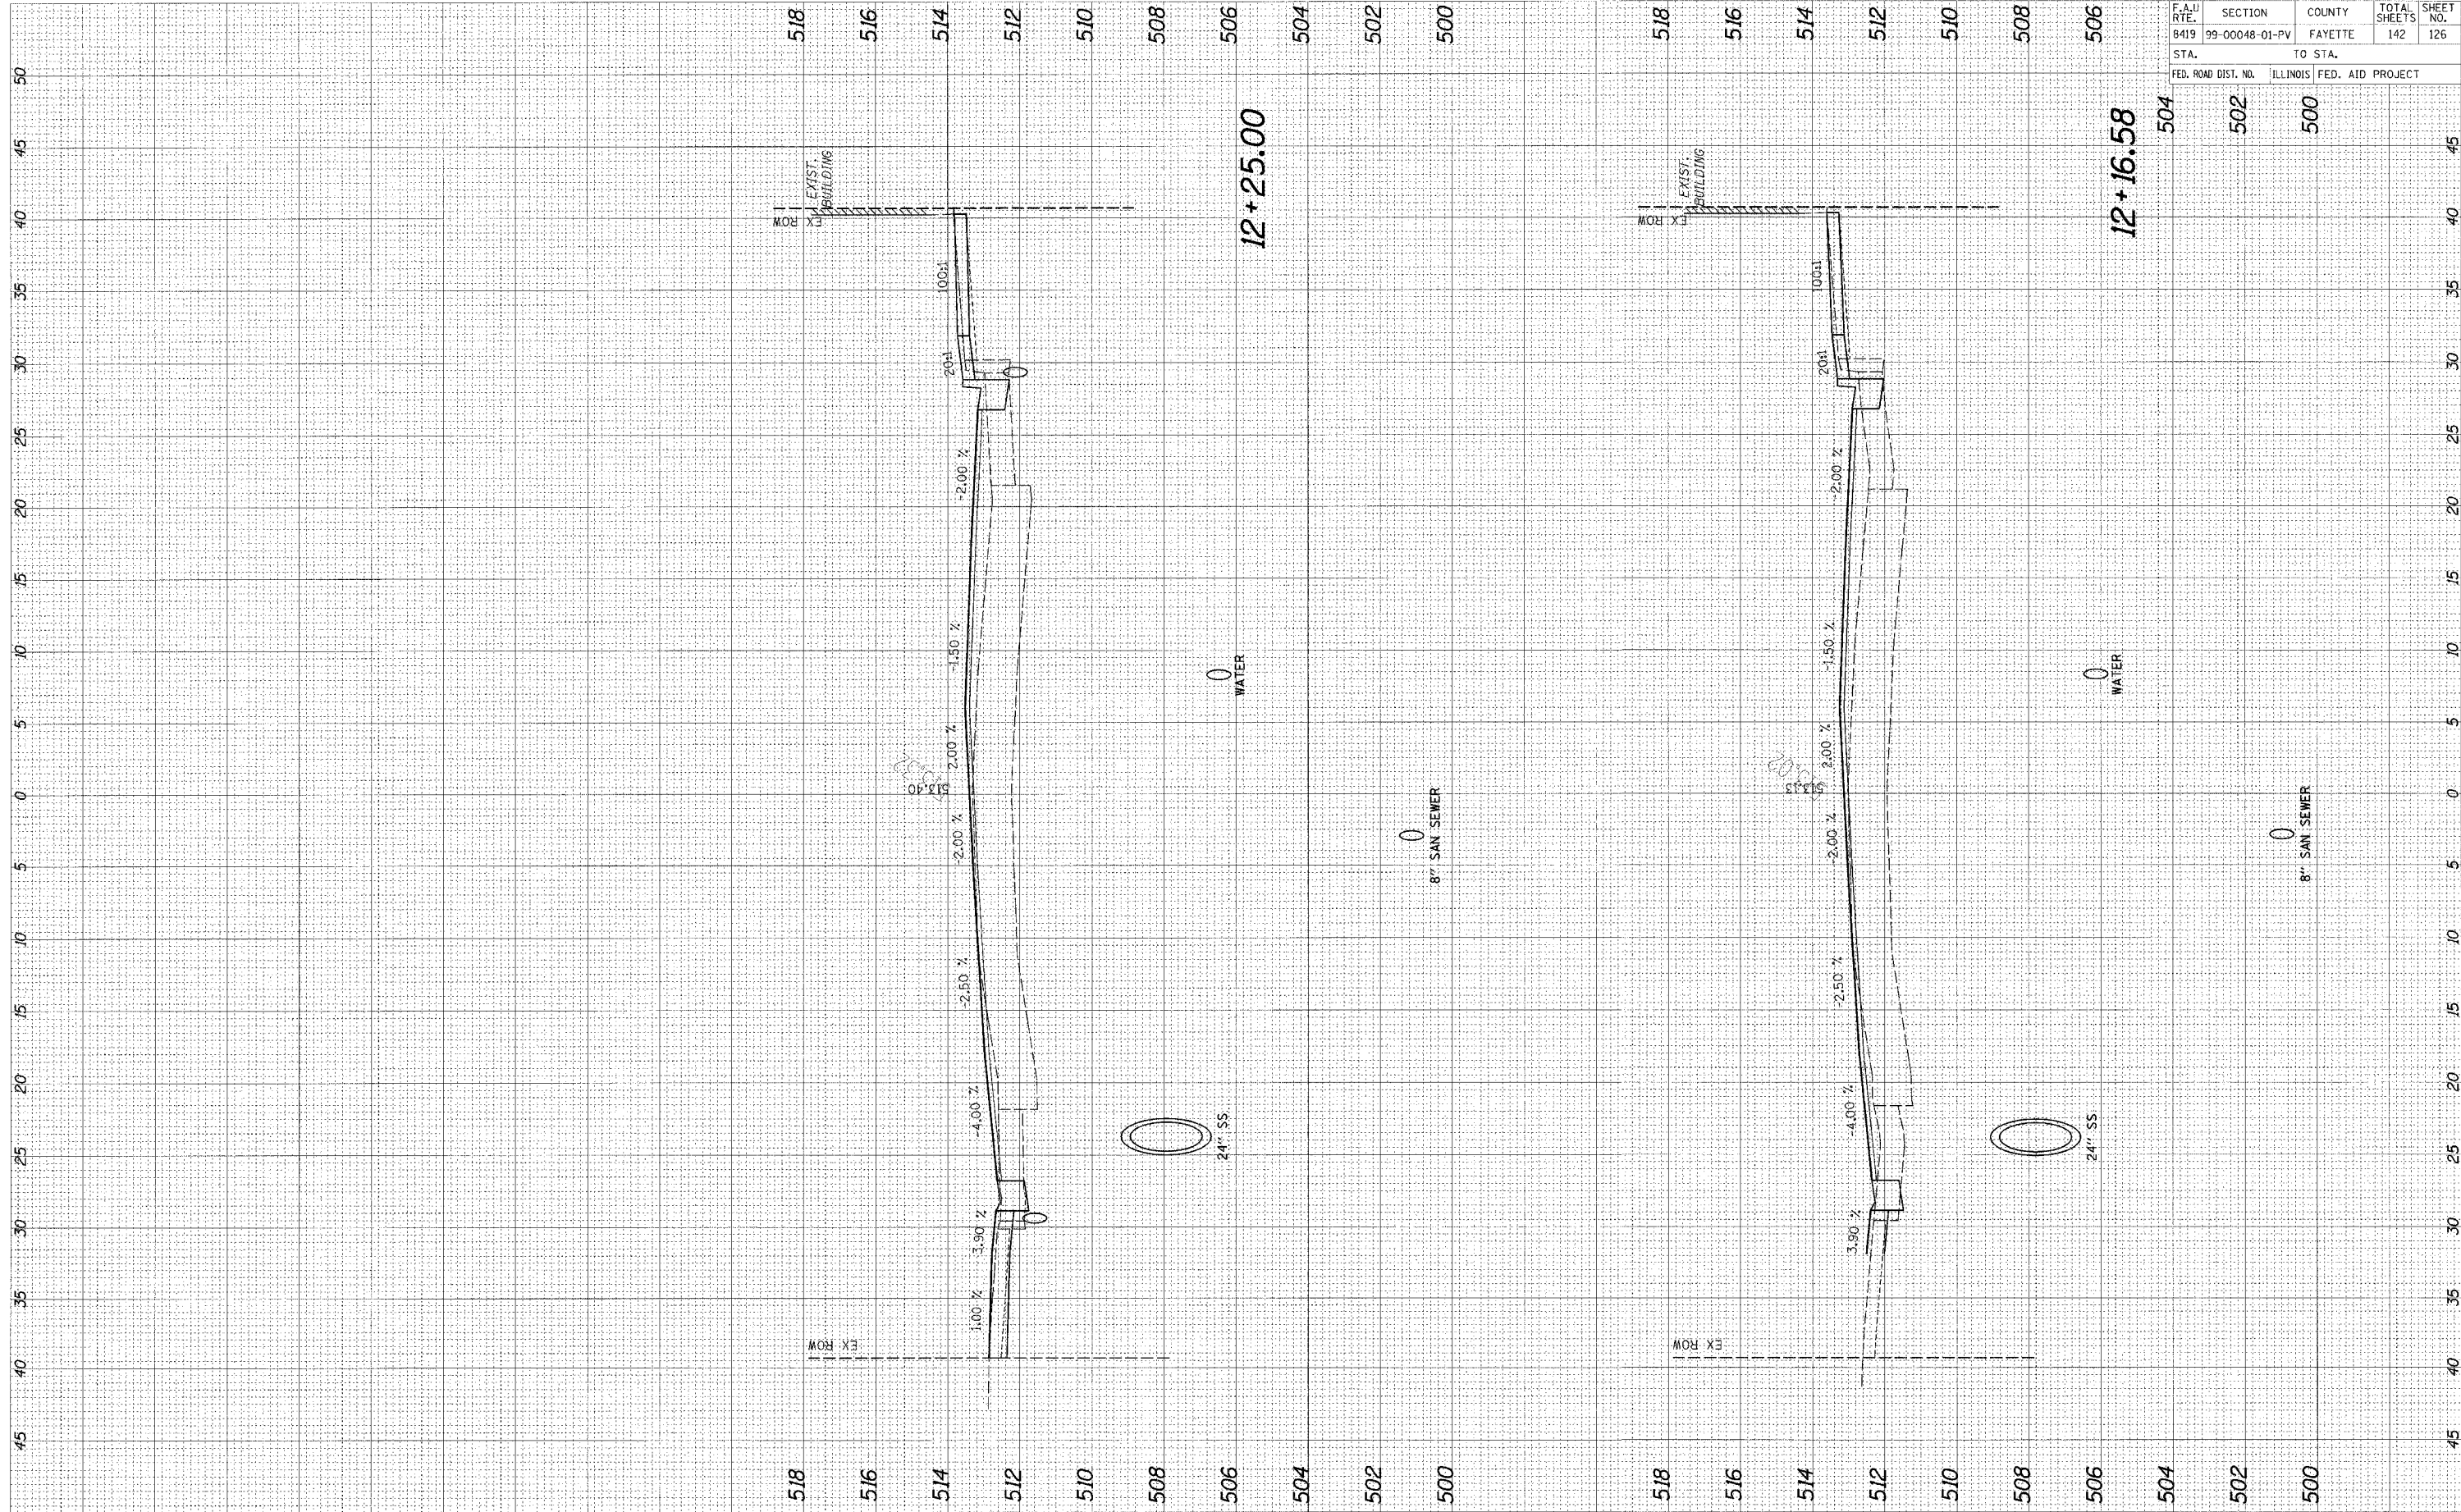

F.A.U. RTE.	SECTION	COUNTY	TOTAL SHEETS	SHEET NO.
8419	99-00048-01-PV	FAYETTE	142	126
STA.		TO STA.		
FED. ROAD DIST. NO.		ILLINOIS	FED. AID PROJECT	

95500

12 + 16.58

12 + 25.00