


ORIGINAL SURVEY	DATE
NOTED BOOK	
AREAS CHECKED	

FINAL SURVEY	DATE
NOTED BOOK	
AREAS CHECKED	

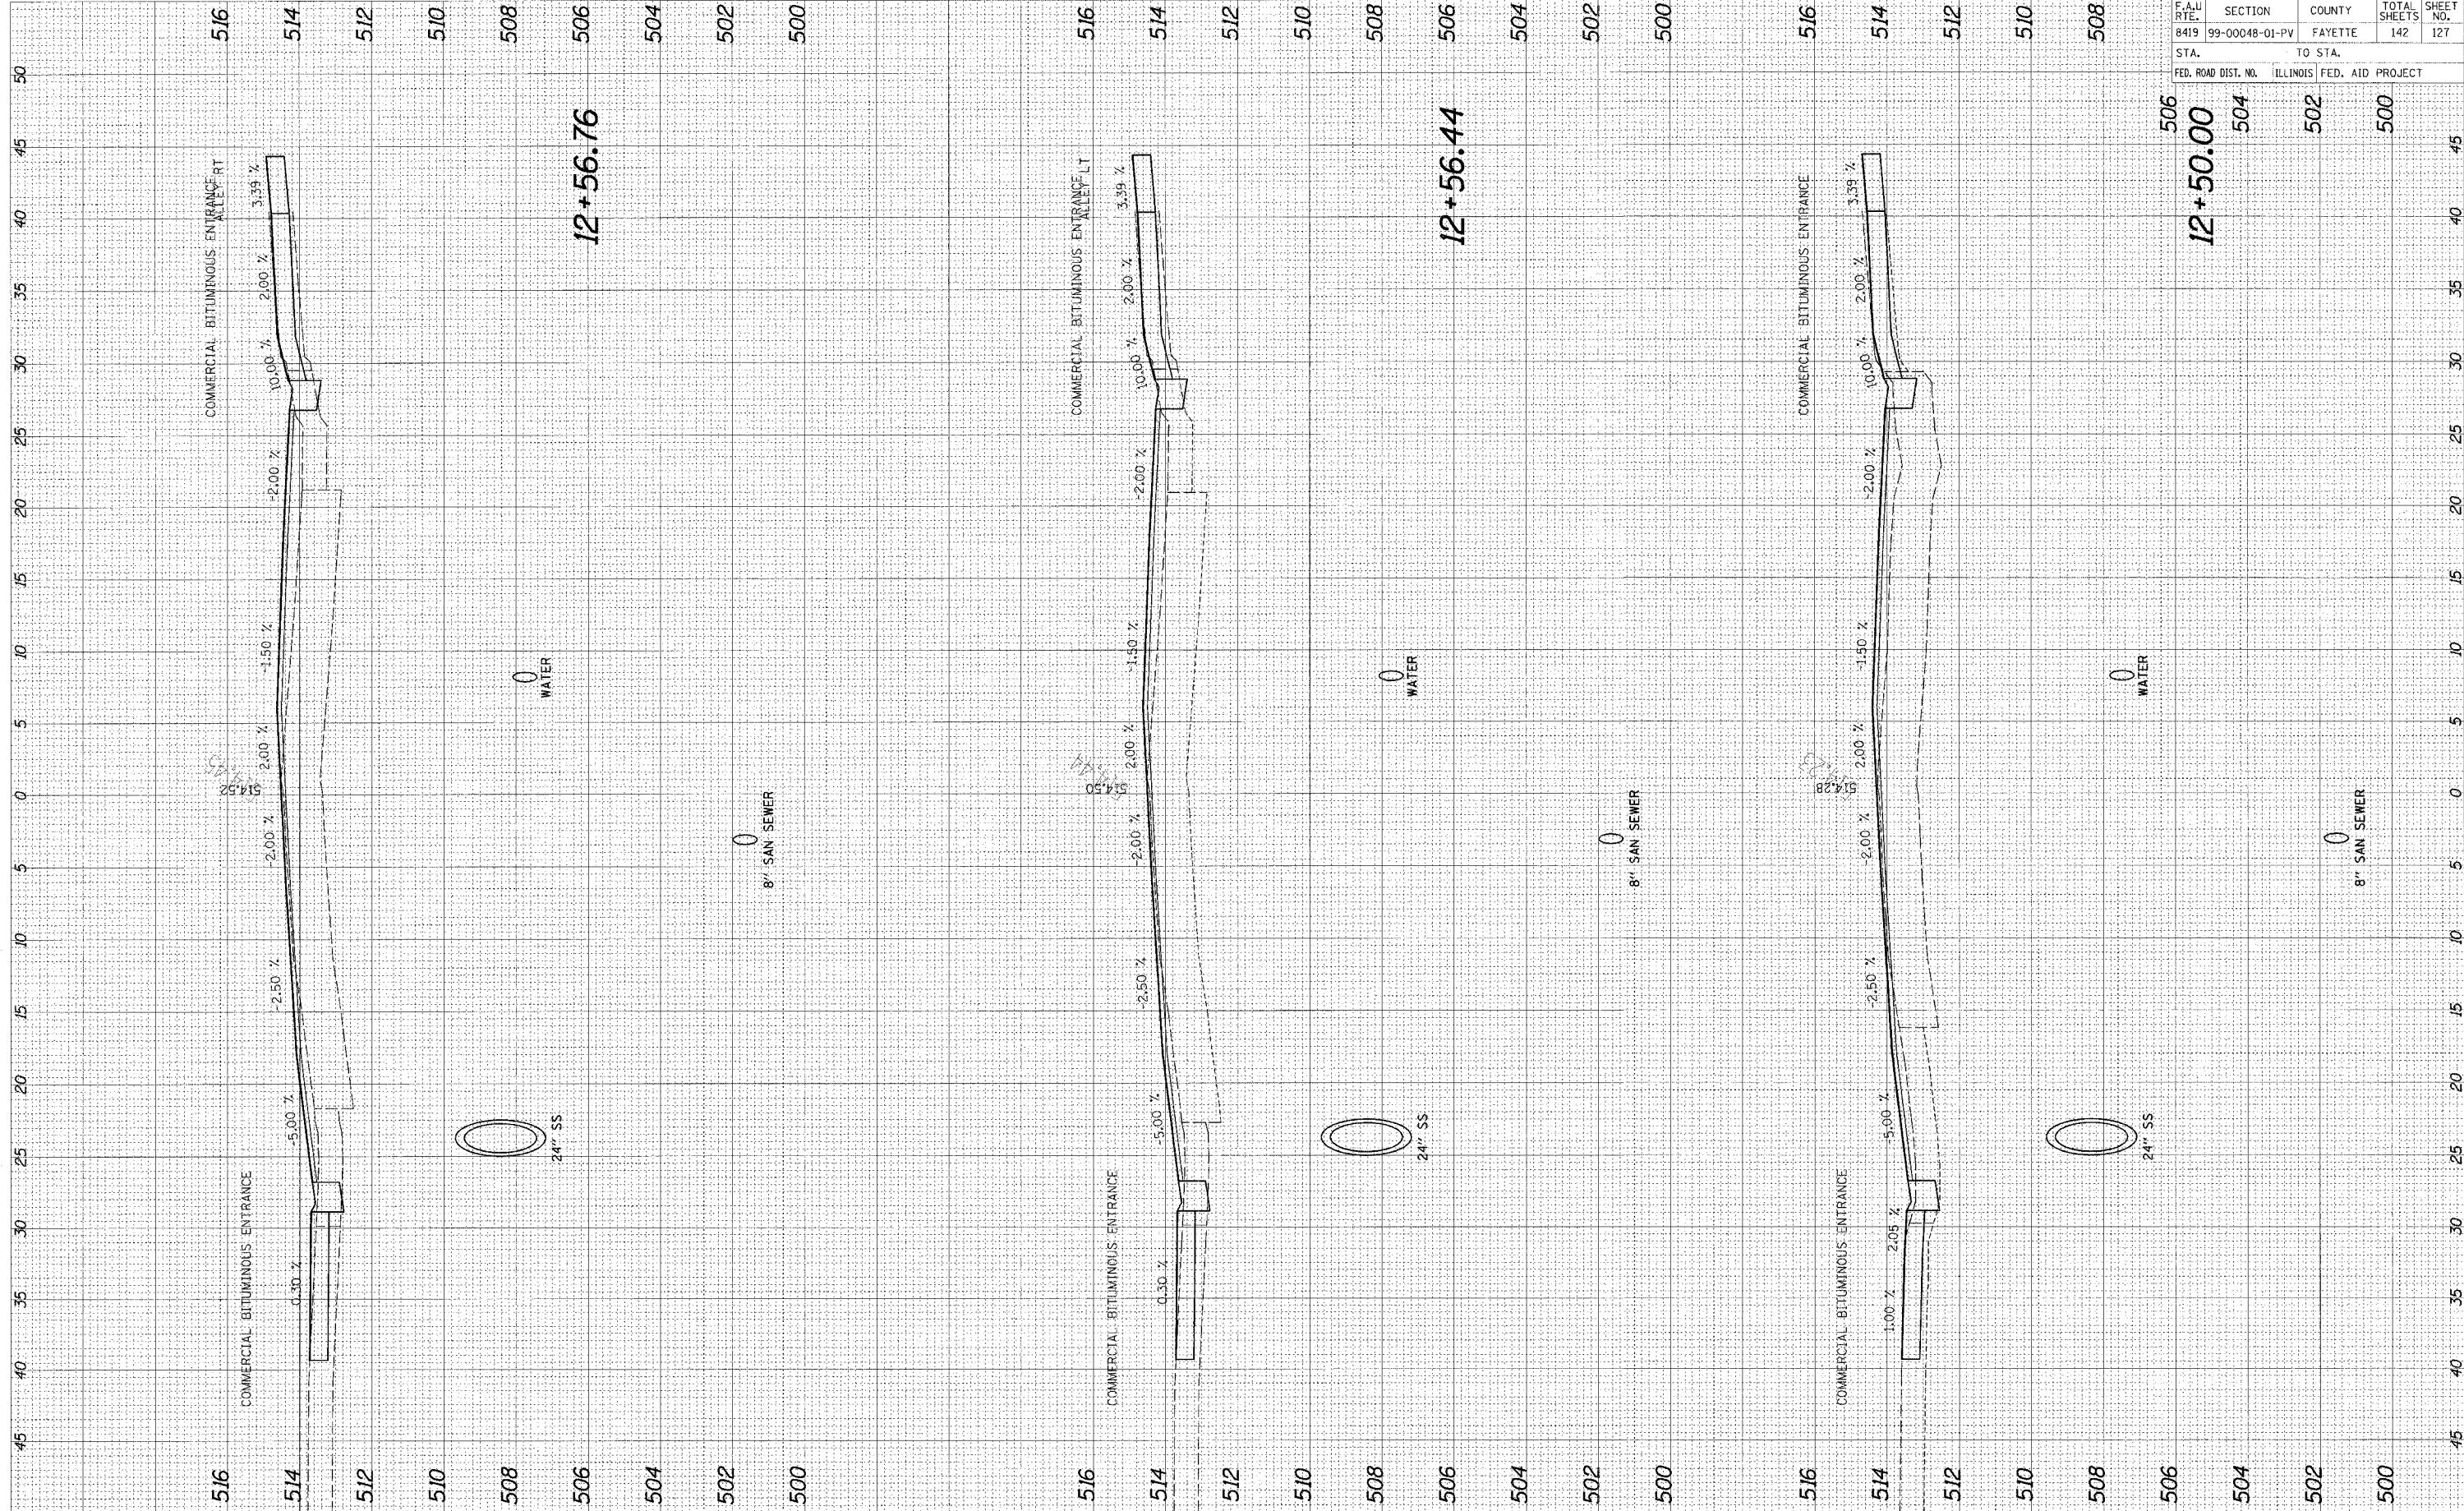

F.A.U. RTE.	SECTION	COUNTY	TOTAL SHEETS	SHEET NO.
8419	99-00048-01-PV	FAYETTE	142	127

STA.	TO STA.
506	500

FED. ROAD DIST. NO.	ILLINOIS	FED. AID PROJECT
504	502	500

95560