


CADD FILE: 14812\rs-504\hmf.dgn
 PLOTTED: 01/23/2007

ORIGIN:	DATE:
SURVEY:	BY:
NOTE BOOK:	
TEMPLATE:	
AREAS:	
AREAS CHECKED:	

FINAL:	DATE:
SURVEY:	BY:
NOTE BOOK:	
TEMPLATE:	
AREAS:	
AREAS CHECKED:	

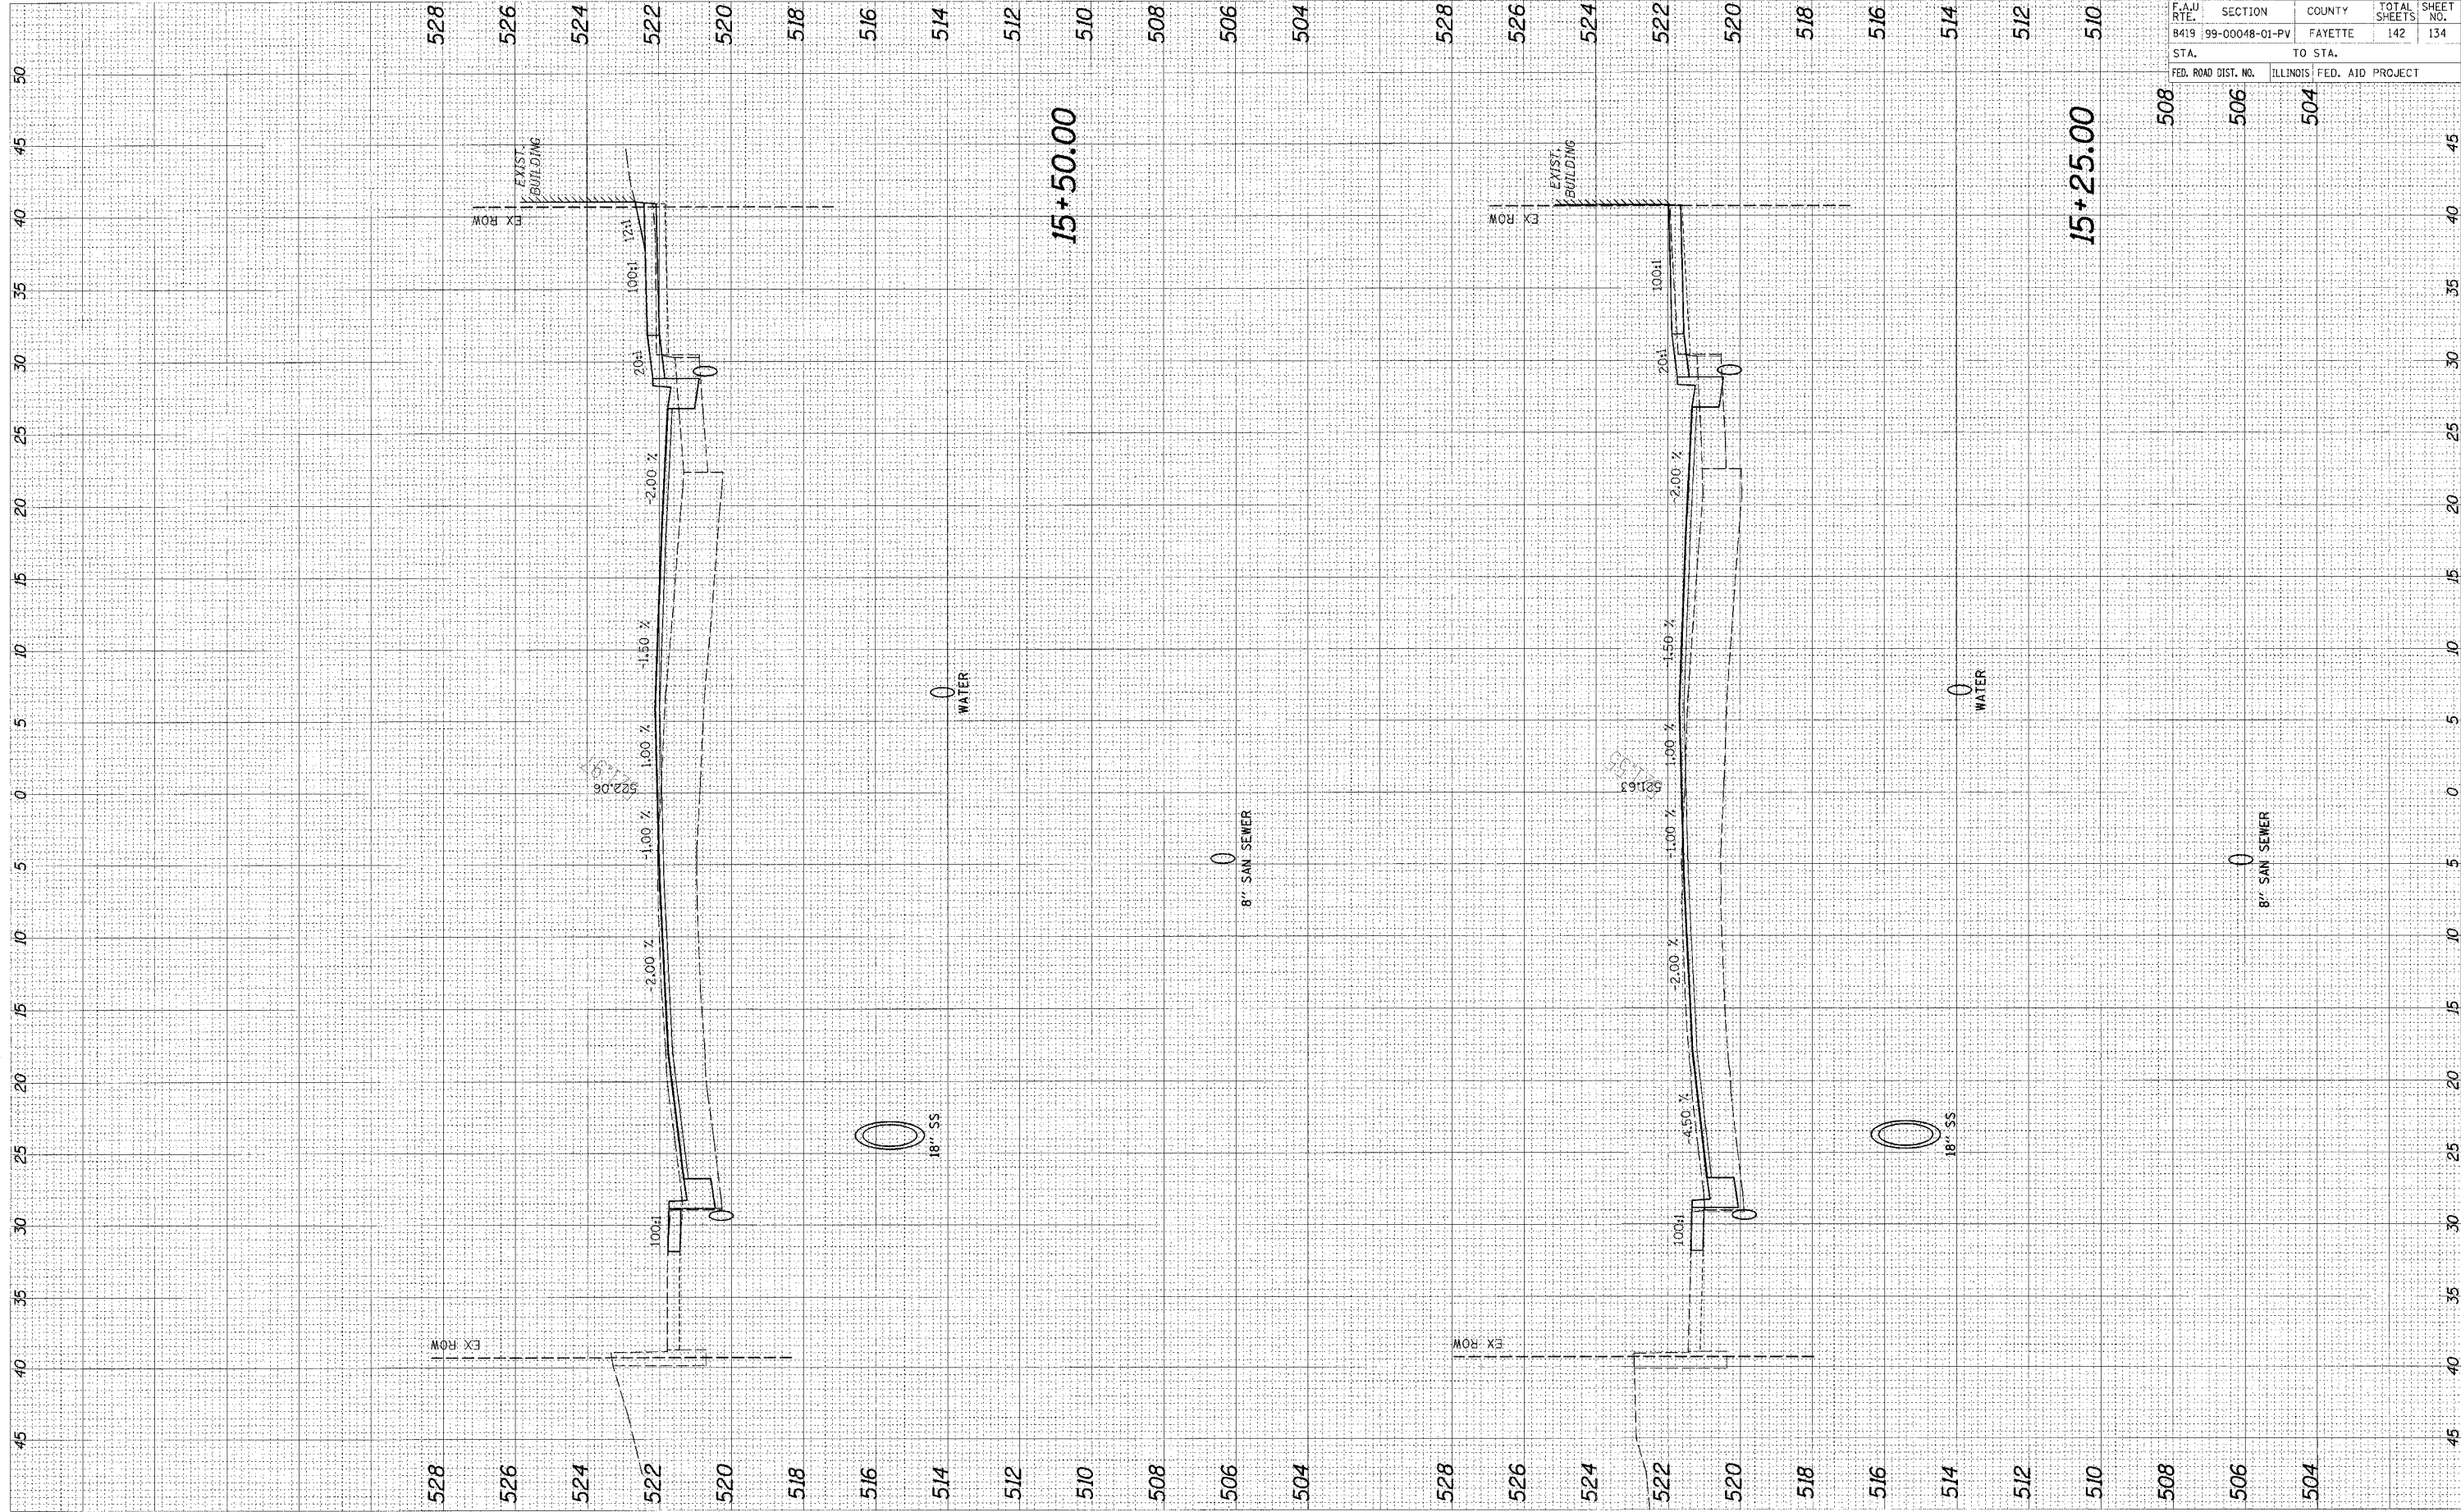

F.A.U. RTE.	SECTION	COUNTY	TOTAL SHEETS	SHEET NO.
B419	99-00048-01-PV	FAYETTE	142	134
STA.	TO STA.			
FED. ROAD DIST. NO.	ILLINOIS	FED. AID PROJECT		

95500
 508 506 504