


**EXISTING TYPICAL CROSS SECTION**

CITY OF MATTOON  
SECTION 06-00144-00-RS  
CONTRACT #: 95501  
ROUTE: F.A.U. 7675 / S. 19<sup>TH</sup> ST.  
COLES COUNTY  
SHEET 17 OF 35

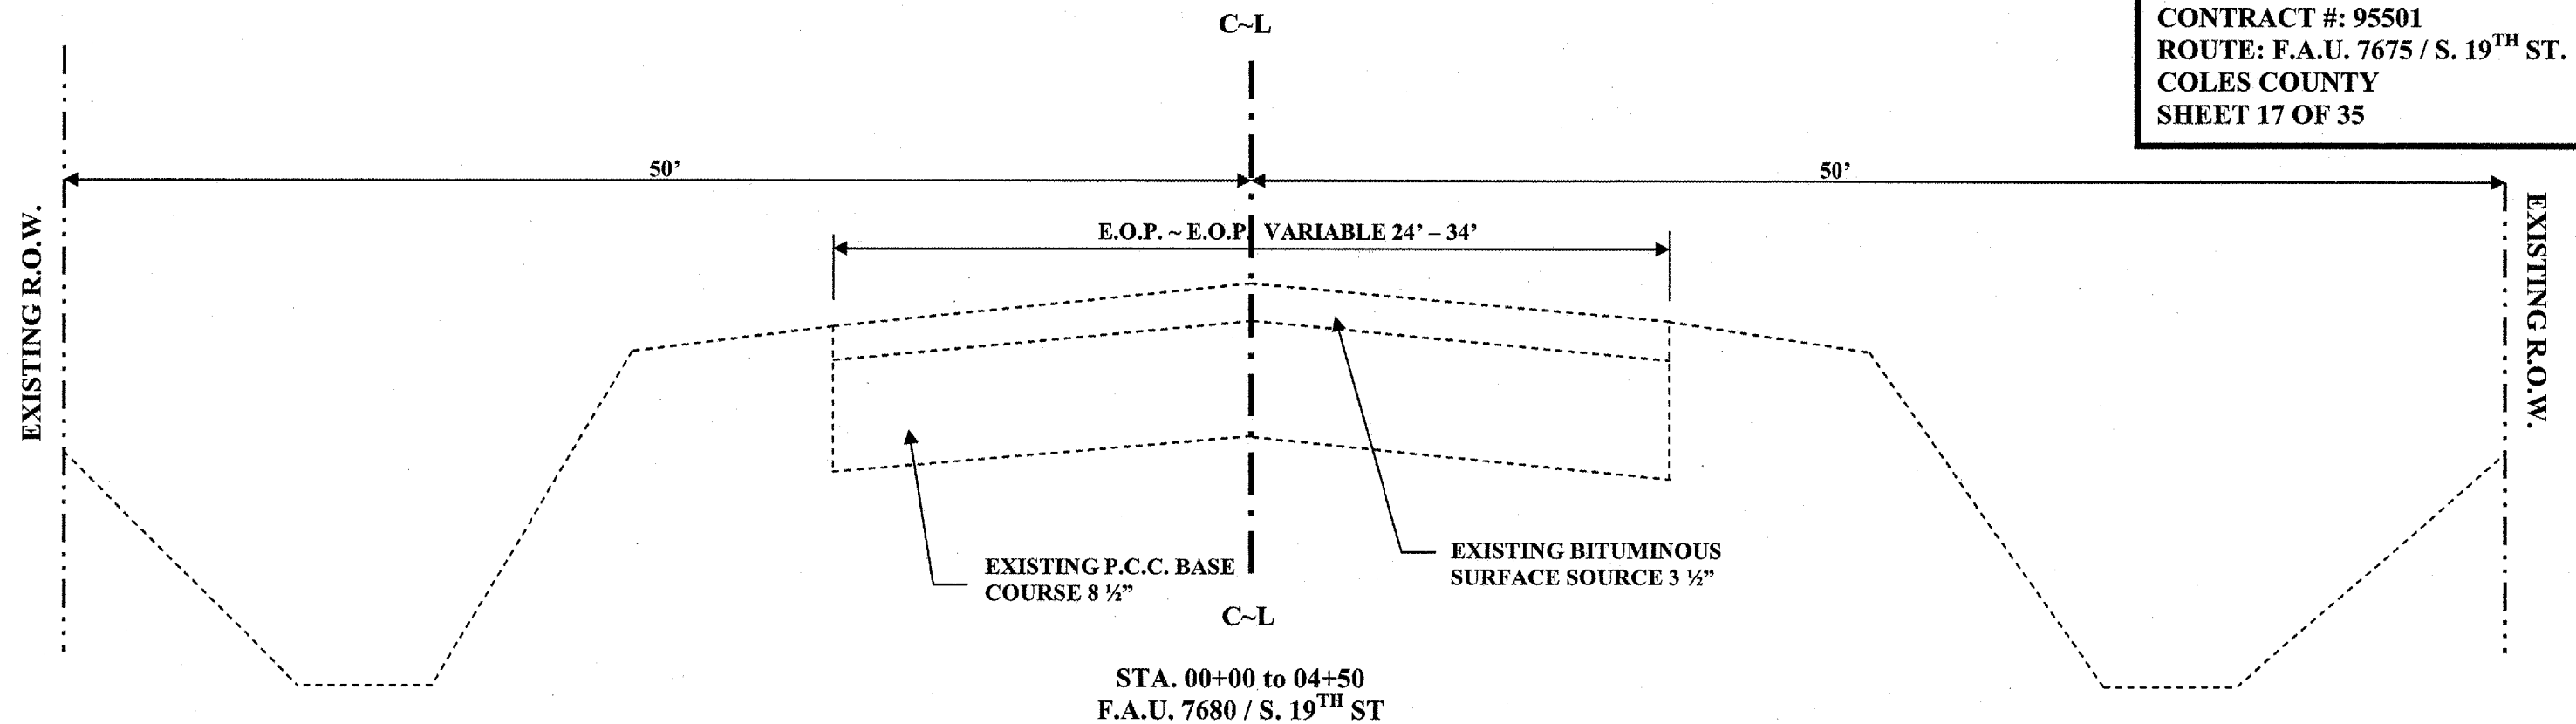

**PROPOSED TYPICAL CROSS SECTIONS**

