


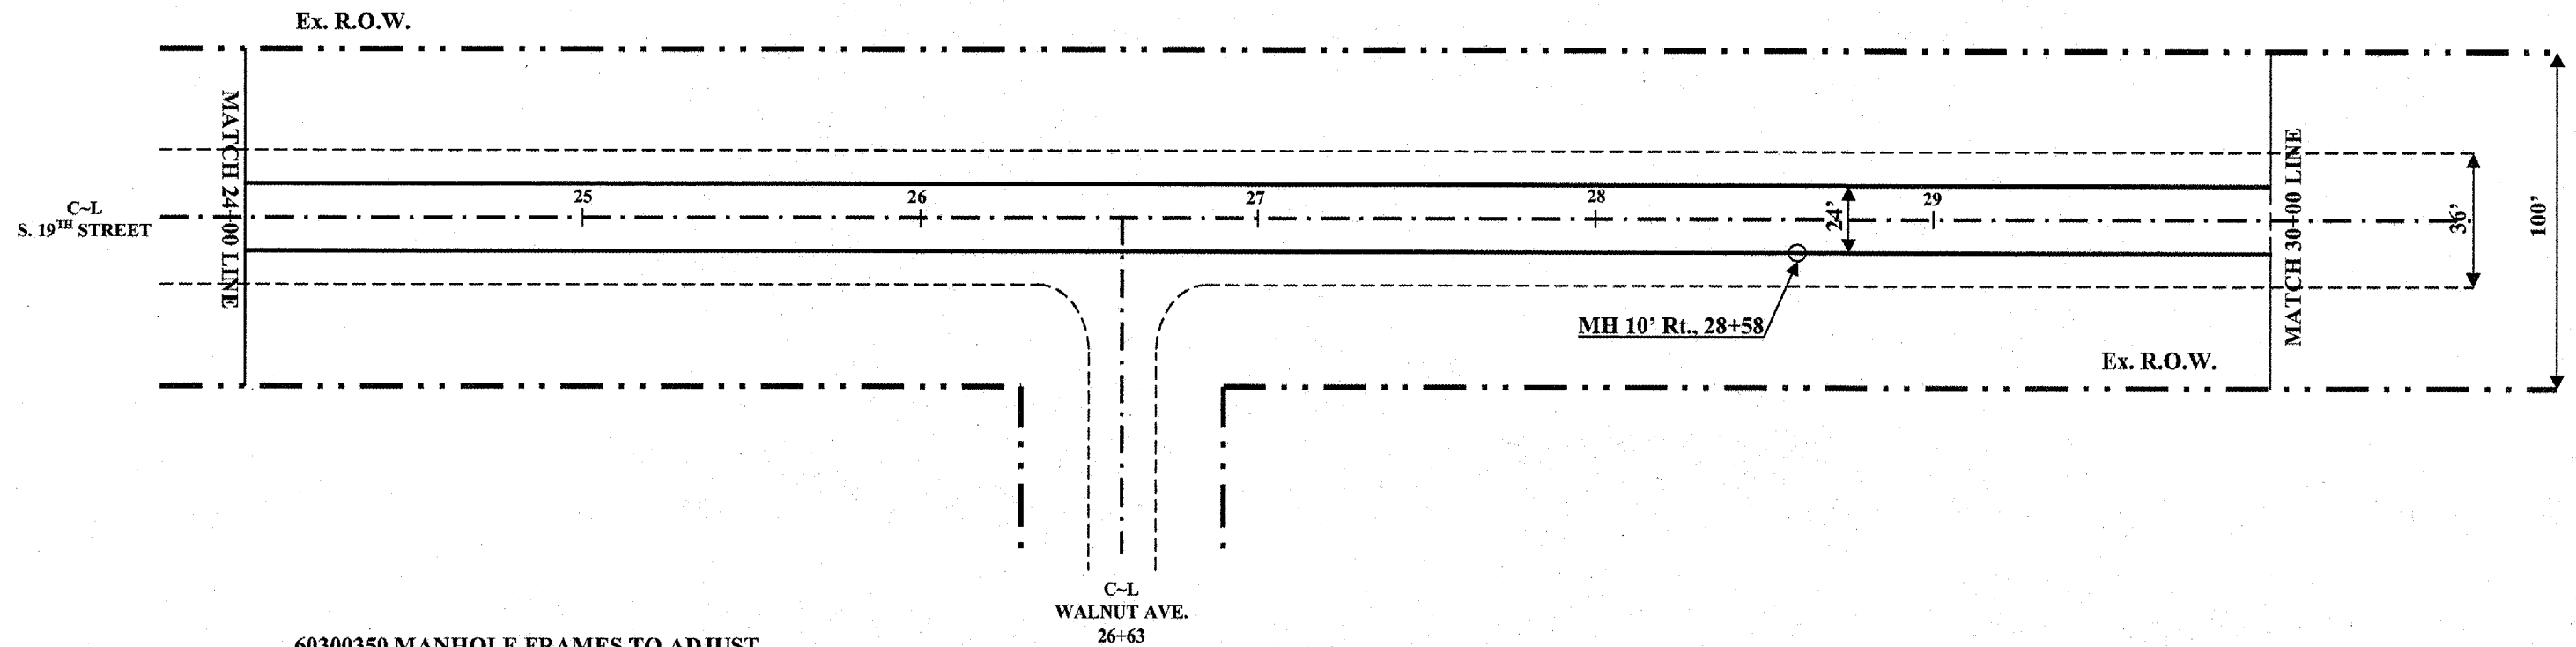

***PLAN VIEW***  
7680 / S. 19<sup>TH</sup> ST.

CITY OF MATTOON  
SECTION 06-00144-00-RS  
ROUTE: 7680 / S. 19<sup>TH</sup> ST.  
CONTRACT#: 95501  
COLES COUNTY  
SHEET 24 OF 35



**60300350 MANHOLE FRAMES TO ADJUST**  
10' Rt., 28+58      =1 EACH  
TOTAL                =1 EACH

JOB: C-97-043-07  
PROJECT: M-5042(16)  
SCALE: 1" = 50'