


PLAN VIEW

7680 / S. 19TH ST.

CITY OF MATTOON
SECTION 06-00144-00-RS
ROUTE: 7680 / S. 19TH ST.
CONTRACT#: 95501
COLES COUNTY
SHEET 25 OF 35

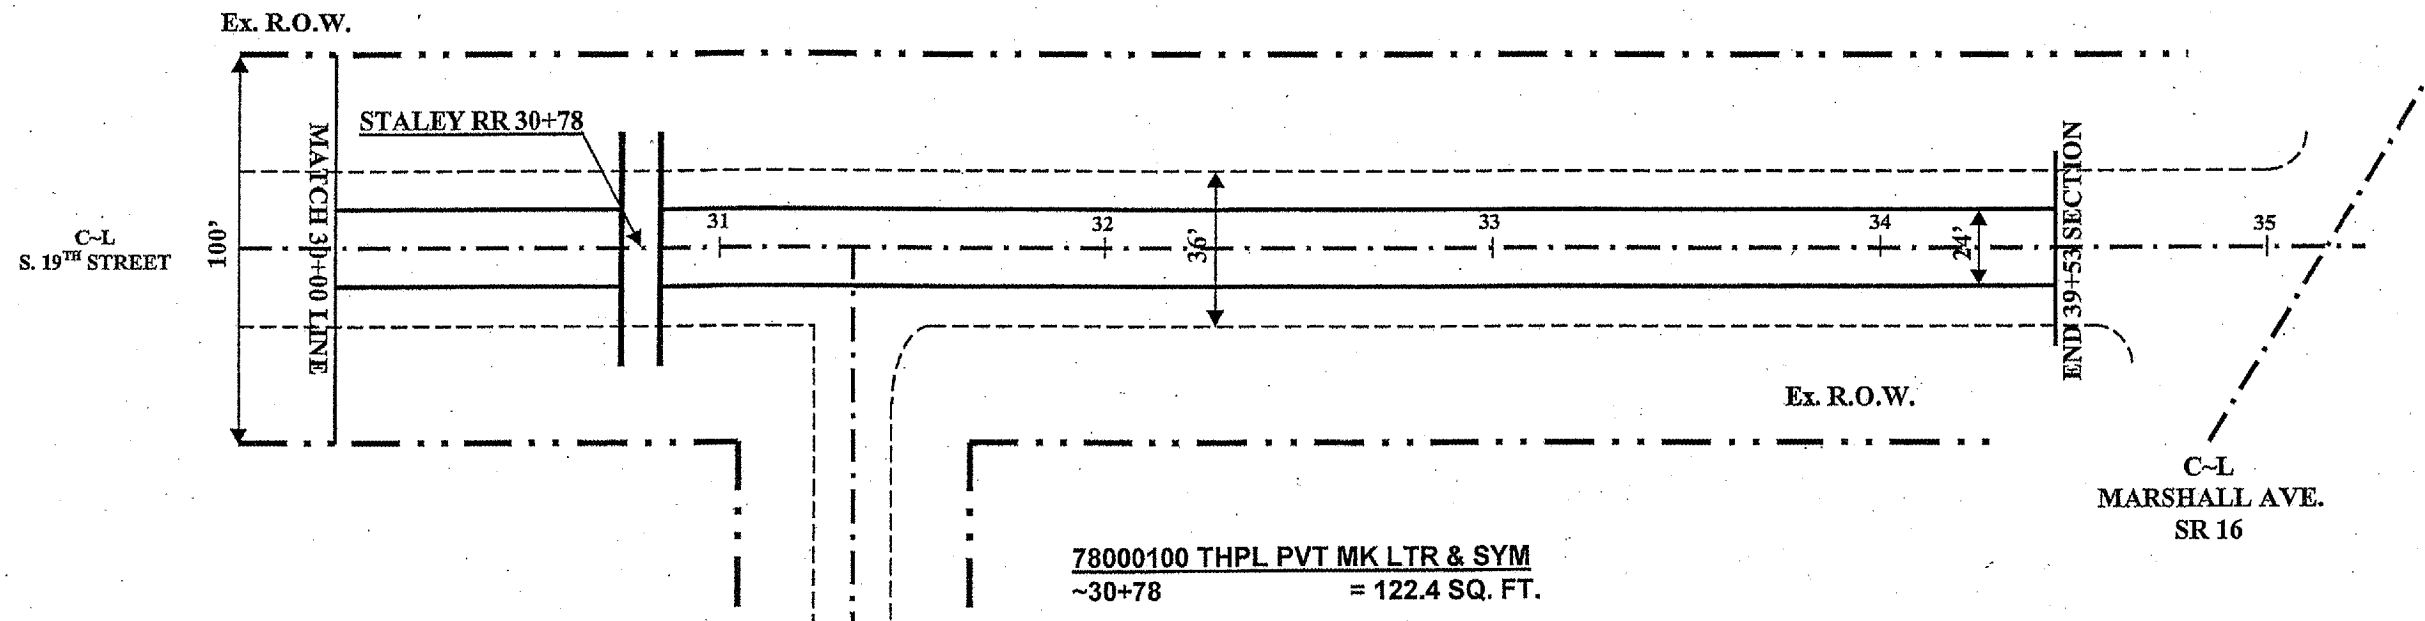

40600982 HOT MIX ASPHALT SURF REMOVAL BUTT JOINT
 12' Lt. ~ Rt., 30+60 ~ 30+75 =40.0 SQ. YD.
 12' Lt. ~ Rt., 30+81 ~ 30+96 =40.0 SQ. YD.
 12' Lt. ~ Rt., 34+21 ~ 34+46 =67.0 SQ. YD.
TOTAL =147.0 SQ. YD.

78000650 THERMOPLASTIC PVT MK LINE 24"
SOLID WHITE 24" STOP BAR
 CL. ~ 30' Rt., 39+92 =30.0 FOOT
TOTAL =30.0 FOOT

C-L
MARION AVE.
31+24

78000100 THPL PVT MK LTR & SYM
 ~30+78 = 122.4 SQ. FT.
78000100 THPL PVT MK LINE 24
 ~30+78 = 60 FOOT
 SEE STANDARD 780001 FOR RR
 CROSSING STRIPING DETAILS

C-L
MARSHALL AVE.
SR 16