


EXISTING TYPICAL CROSS SECTIONS

CITY OF MATTOON
SECTION 06-00144-00-RS
CONTRACT #: 95501
ROUTE: F.A.U. 7679 / RUDY AVE.
COLES COUNTY
SHEET 27 OF 35

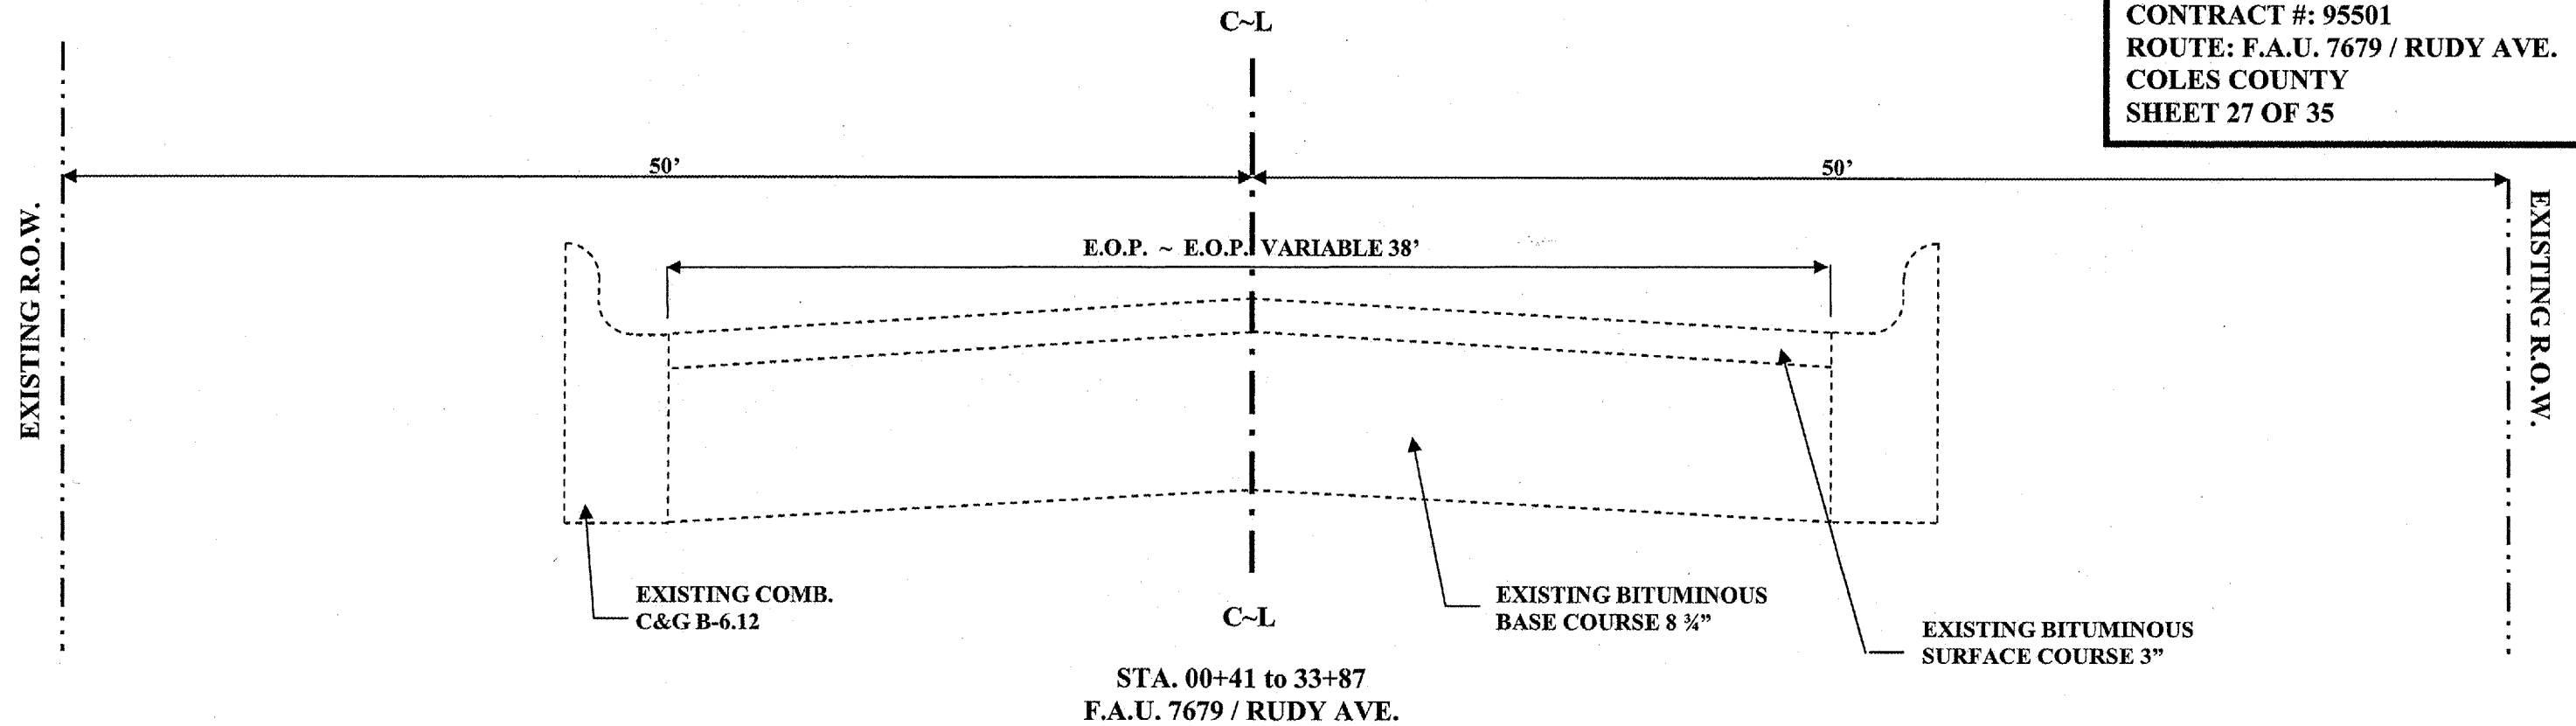

EXISTING TYPICAL CROSS SECTIONS

