


ROUTE	SECTION	COUNTY	SHEET NO.	TOTAL SHEETS
CH6	00-00107-00-FP	RICHLAND	2	2
ILLINOIS		CONTRACT NO. 95502		
SUMMARY OF QUANTITIES				

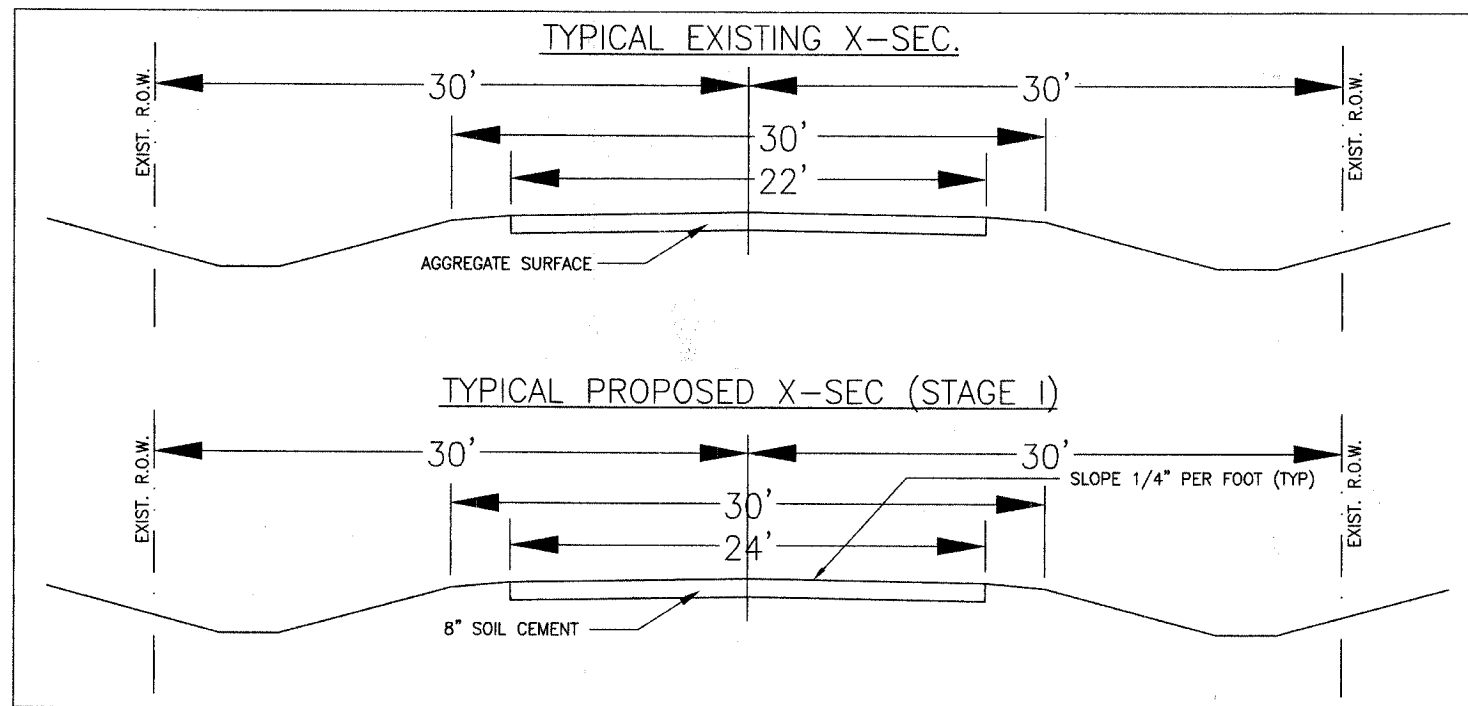

GENERAL NOTES

S.D.T. 2015 PC=284 SU=44 MU=10 CLASS III ROAD
 MINIMUM SOIL SUPPORT I.B.R.=3 T.F.=0.070
 PERCENT OF S.D.T. IN TRAFFIC LANE P=50% S=50% M=50%

PAVEMENT STRUCTURE: STAGE I - 8" SOIL CEMENT BASE COURSE (500 PSI MIN.)
 WITH A-2 SEAL COAT (BY OTHERS)
 STAGE II - 3" CLASS I 22' WIDE (FUTURE)

SUMMARY OF QUANTITIES

CODE #	ITEM	UNITS	QUAN
35200300	PROCESSING SOIL-CEMENT BASE COURSE 8"	SQ YD	81,000
35200500	CEMENT	100 WT	45,690
67100100	MOBILIZATION	L SUM	1