

FOR UNDERGROUND UTILITY LOCATIONS  
 CALL J.U.L.I.E. TOLL FREE 1-800-892-0123

**STATE OF ILLINOIS, DISTRICT SEVEN (7)**  
**CITY OF MATTOON, FEDERAL AID PROJECT**

**SECTION 06-00144-00-RS**  
**ROUTE: F.A.U. 7695 / 14<sup>TH</sup> STREET**  
**F.A.U. 7680 / 19<sup>TH</sup> STREET**  
**F.A.U. 7679 / RUDY AVENUE**

**JOB: C-97-043-07 PROJECT: M-5042(16) CONTRACT#: 95501**  
**FUND TYPE - SURFACE TRANSPORTATION URBAN**  
**COLES COUNTY**

**INDEX OF SHEETS**


PAGE#	ITEM
1	COVER
2-3	GENERAL NOTES & SUMMARY OF QUANTITIES
4-6	DETAIL SHEETS
7-15	F.A.U. 7695 14 <sup>TH</sup> STREET
16-25	F.A.U. 7680 19 <sup>TH</sup> STREET
26-35	F.A.U. 7679 RUDY AVENUE

**LIST OF STANDARDS**

- 000001-04
- 442201-02
- 701301-02
- 701306-01
- 701311-02
- 701501-03
- 702001-06
- 780001-01

**BEGINNING AND ENDING STATIONS**

F.A.U. 7695	0+00 ~ 33+82
F.A.U. 7680	0+00 ~ 34+46
F.A.U. 7679	0+41 ~ 39+53

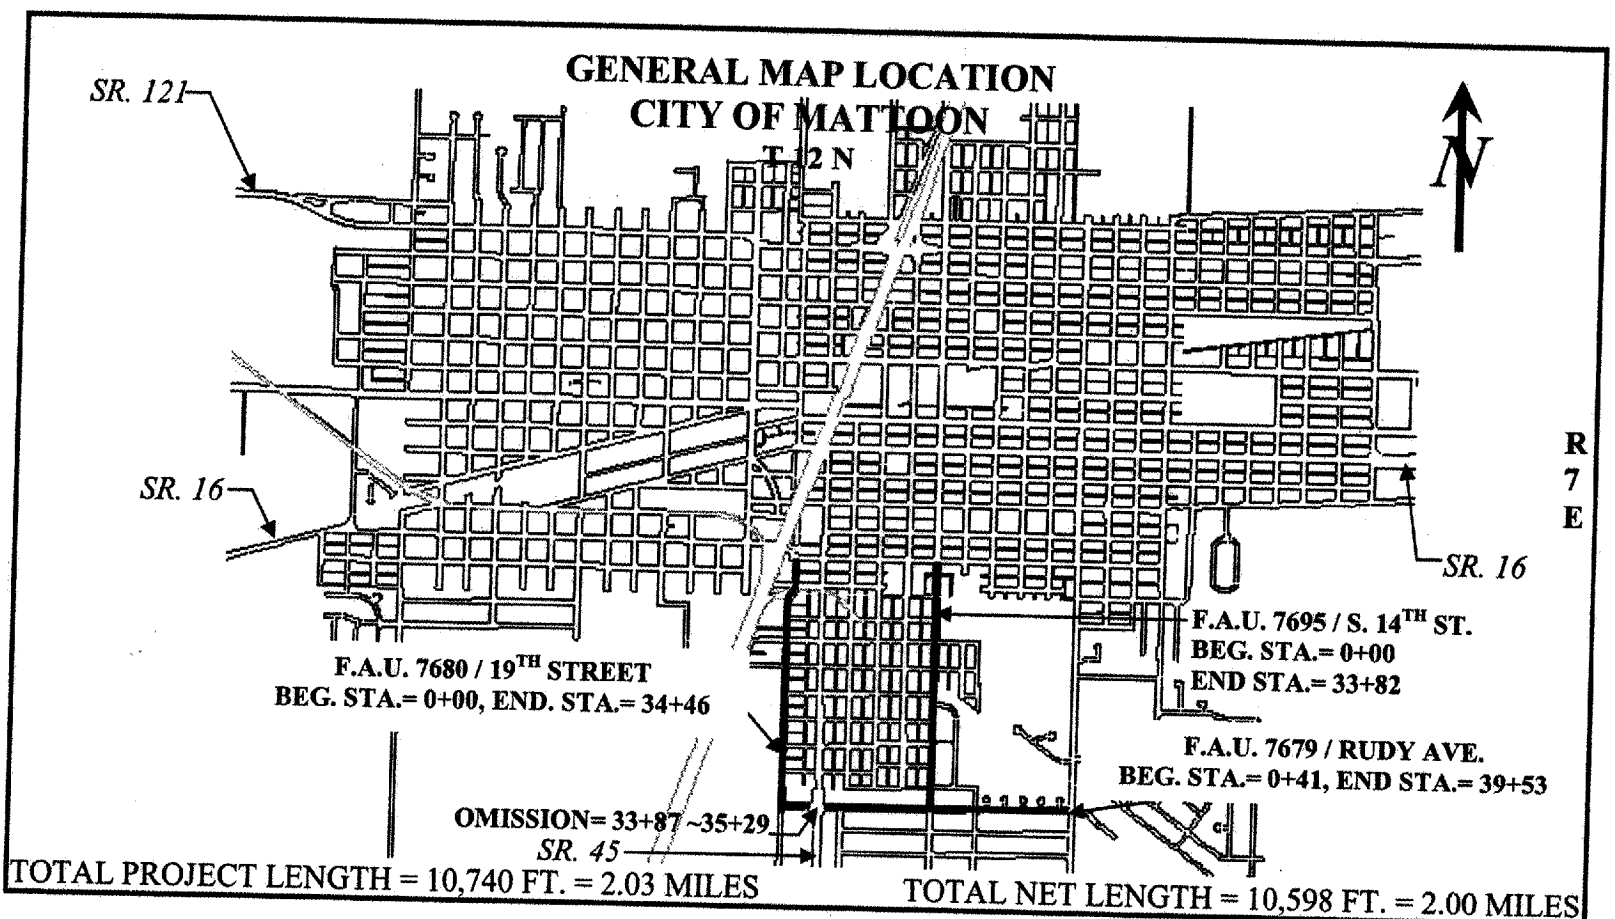

FUNCTION CLASS : URBAN COLLECTOR  
 ADT : P.V. = 3403 S.U. = 58 M.U. = 6  
 DESIGN SPEED : 30 MPH



*David M. Wortman*  
**David M. Wortman**  
 Registered P.E.  
 Ill No. 062-054078  
 Expires 11-30-07  
 Date \_\_\_\_\_

CITY OF MATTOON  
 208 N. 19<sup>TH</sup> STREET  
 MATTOON, IL. 61938

APPROVED March 20 2007  
*[Signature]*  
 CITY ENGINEER

PASSED 3/27 2007  
*Maureen E. Kael*  
 DISTRICT SEVEN ENGINEER  
 OF LOCAL ROADS & STREETS

Releasing For Bid Based on Limited Review 3/27 2007  
*Christina M. Reed*  
 DEPUTY DIRECTOR OF HIGHWAYS,  
 REGION FOUR ENGINEER